


**South Elevation of Facility**

Scale 1/8" = 1'-0"

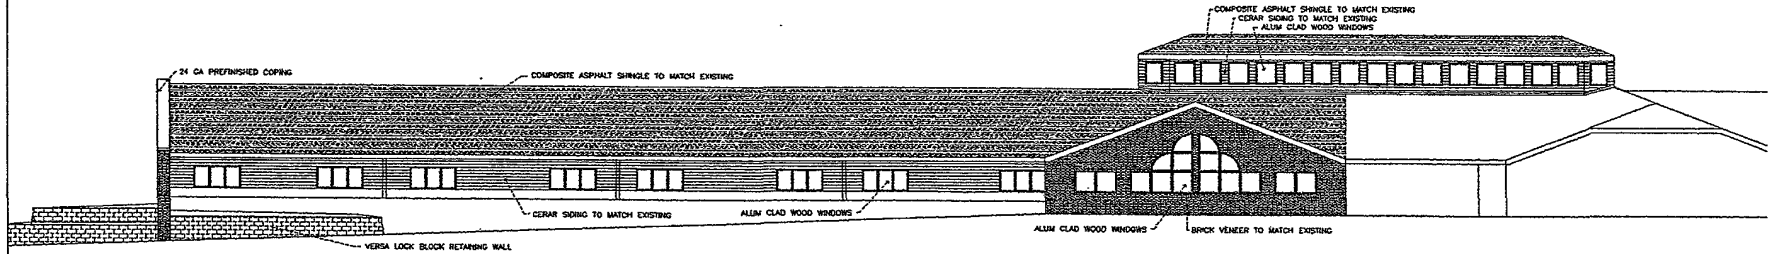

**West Elevation of Facility**

Scale 1/8" = 1'-0"

Revisions	
Number	Description



Project Number: 02UR031  
 Date: 11/11/11  
 Drawn by: JSE  
 Checked by: JSE  
 Date: 11/11/11

Henrikson, Inc.  
 526 Saint Joseph Street, Suite A  
 Rapid City, South Dakota 57701  
 Phone (605) 384-0188 Fax (605) 341-8228




Building Elevations  
 Wesleyan Health Care Center  
 Rapid City, South Dakota




**A-18**  
 Drawing Number


02UR031

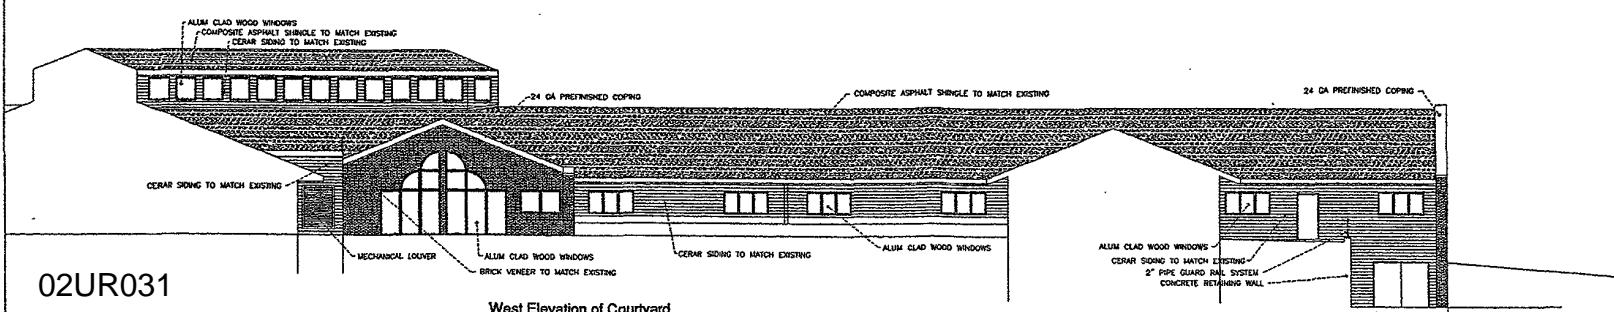

**West Elevation of Courtyard**  
Scale 1/8" = 1'-0"

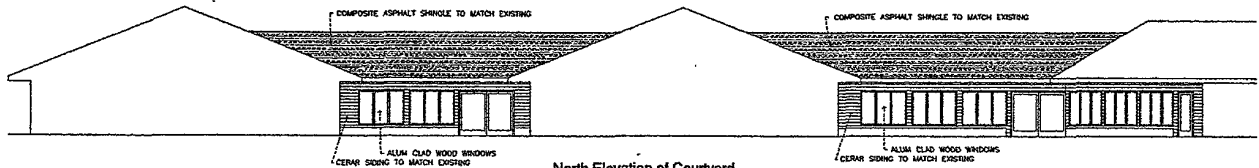

**North Elevation of Courtyard**  
Scale 1/8" = 1'-0"

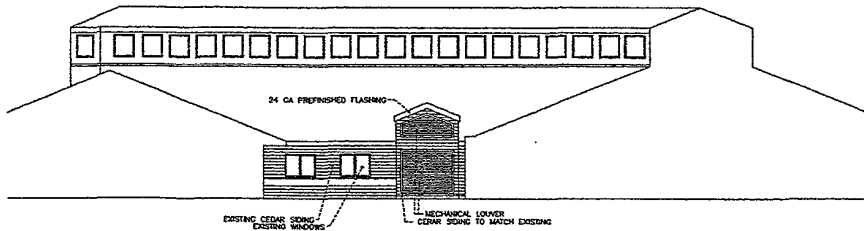

**South Elevation of Courtyard**  
Scale 1/8" = 1'-0"

Revisions	
NO.	DATE



Henriksen, Inc.  
526 Saint Joseph Street, Suite A  
Rapid City, South Dakota 57701  
Phone (605) 394-0189 Fax (605) 341-8288



Building Elevations  
Wesleyan Health Care Center  
Rapid City, South Dakota



**A-17**  
Drawing Number