
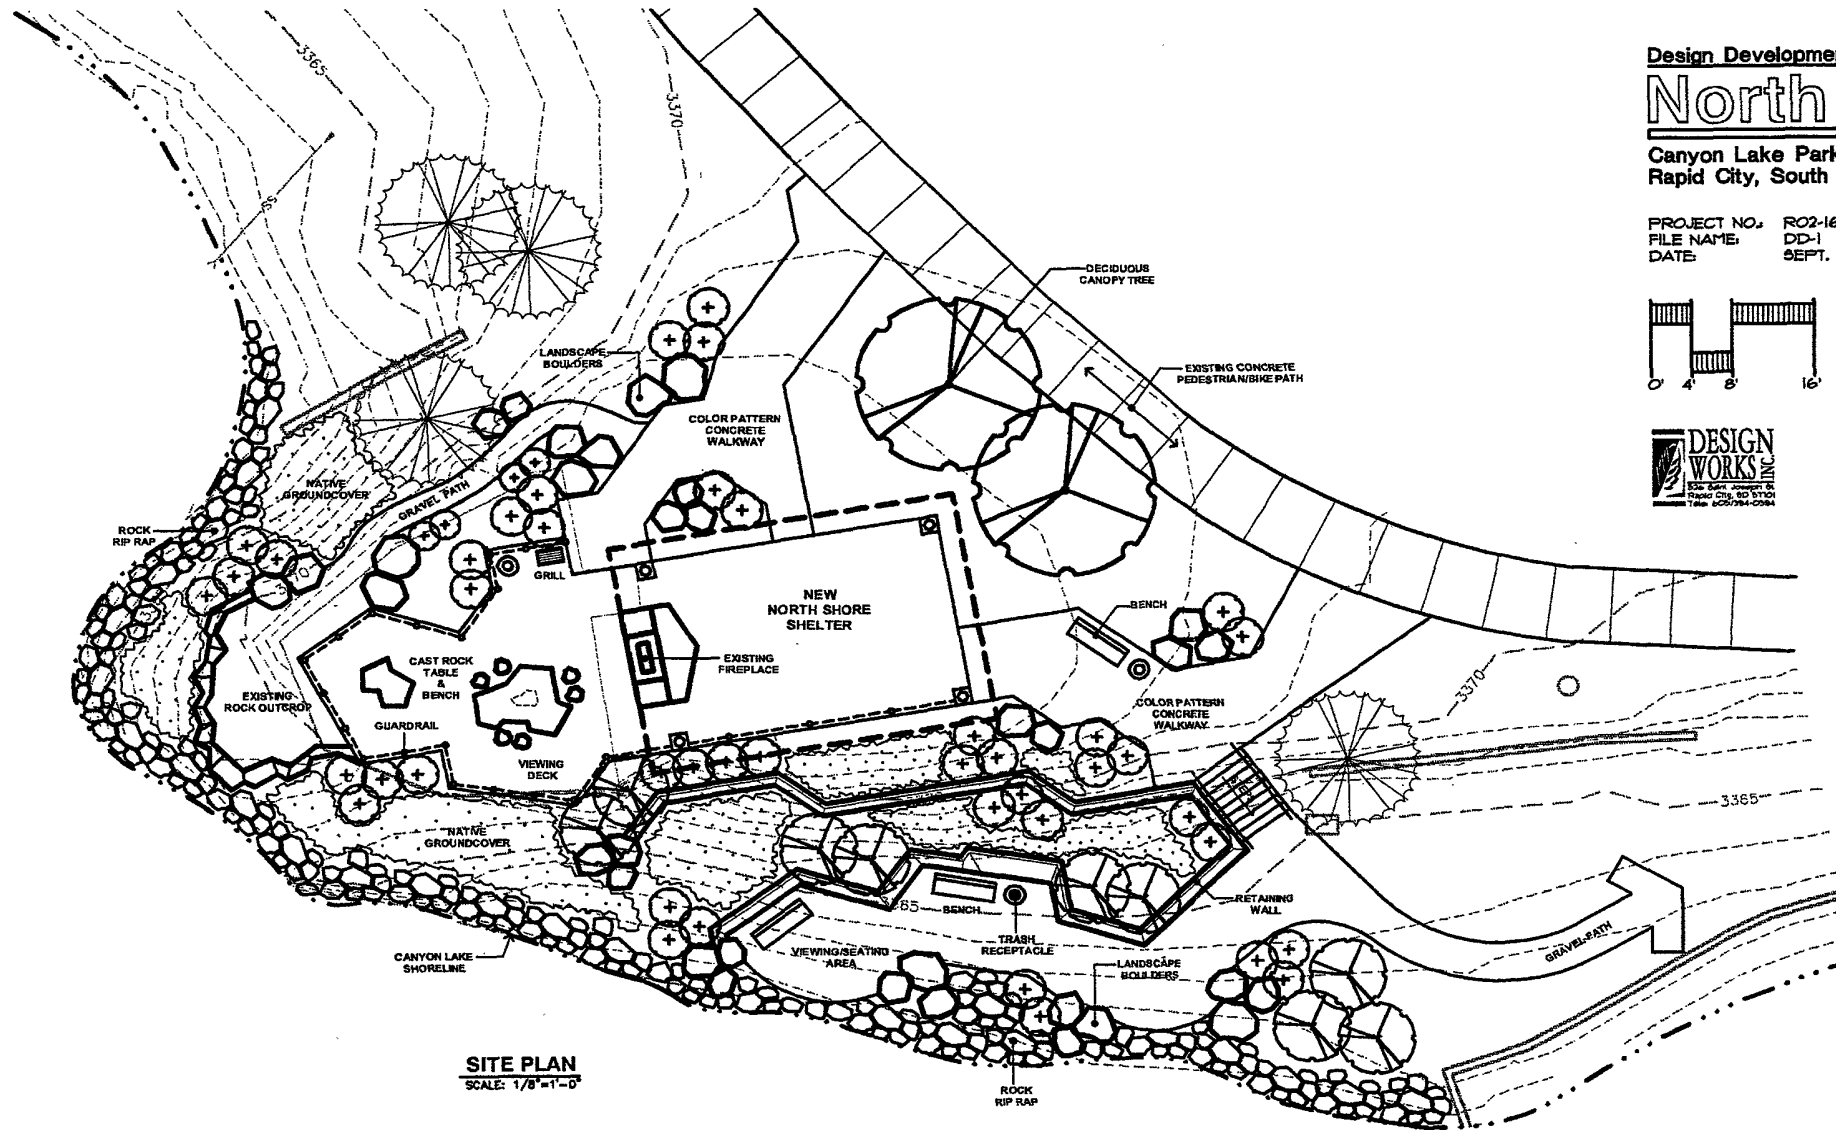


Design Development


North Shore Improvements

Canyon Lake Park
Rapid City, South Dakota


PROJECT NO. R02-166
FILE NAME: DD-1
DATE: SEPT. 10, 2000

 

SITE PLAN
SCALE: 1/8"=1'-0"

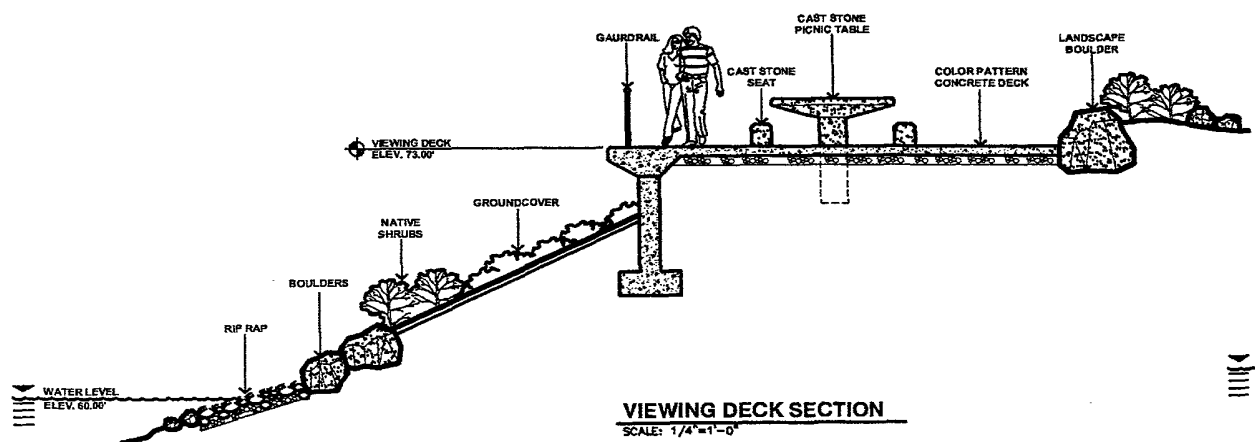

VIEWING DECK SECTION
SCALE: 1/4"=1'-0"

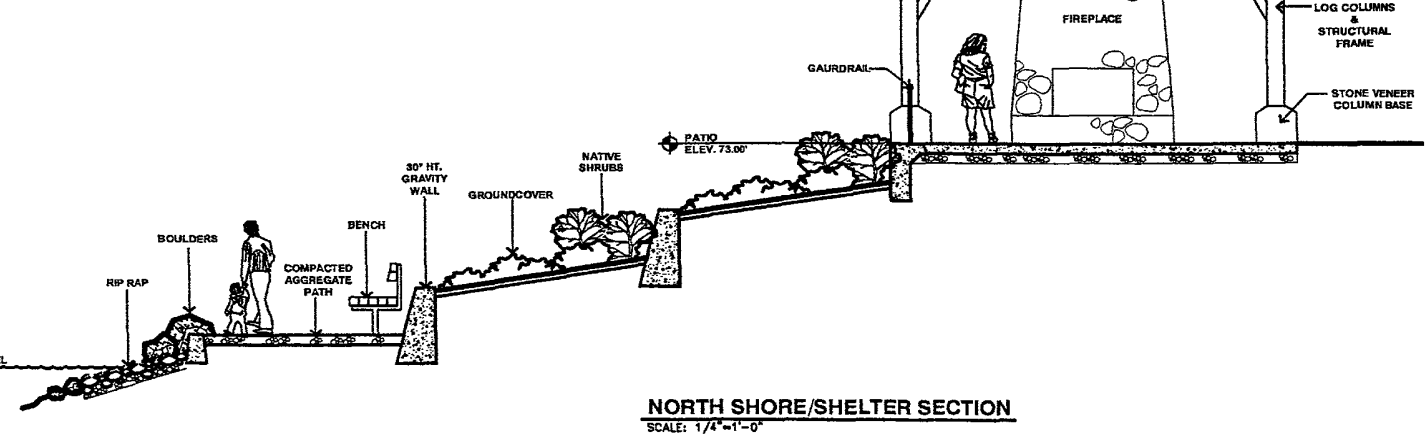

NORTH SHORE/SHELTER SECTION
SCALE: 1/4"=1'-0"