



03SR020

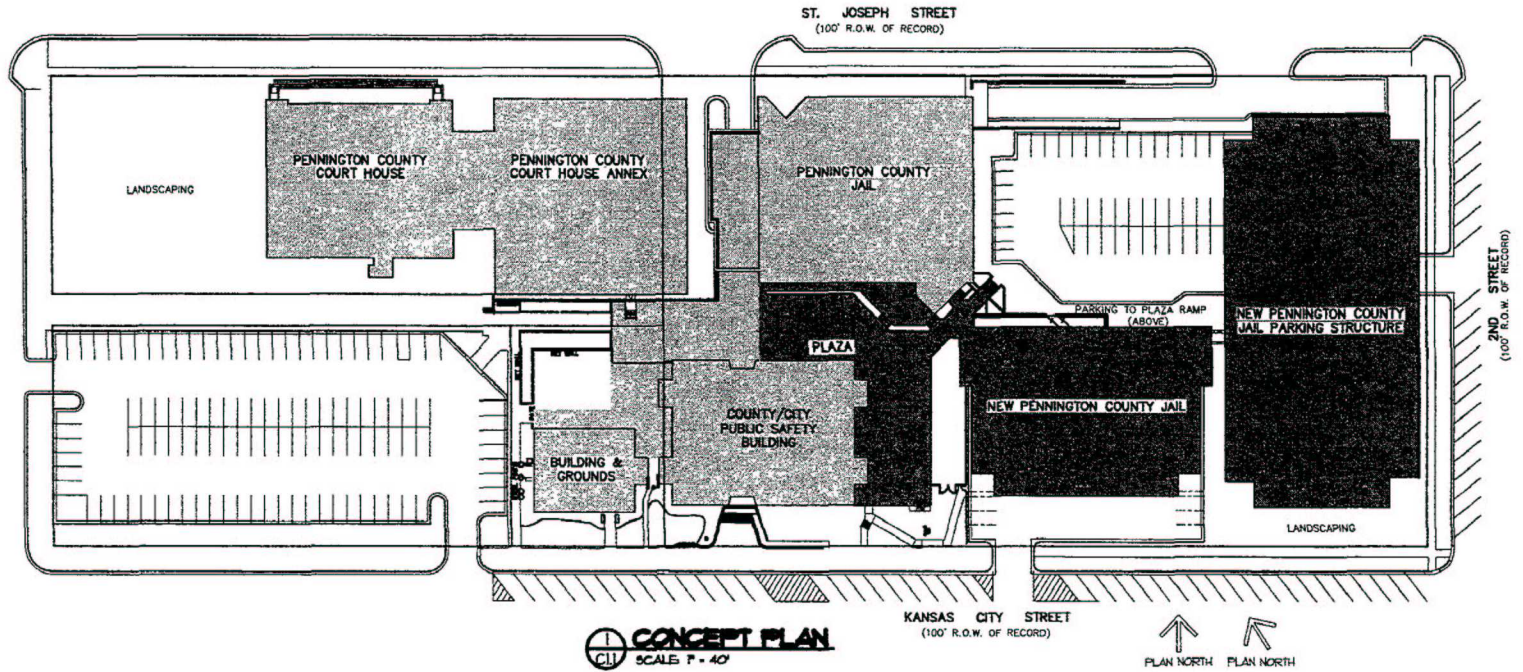


ST. JOSEPH STREET  
(100' R.O.W.)

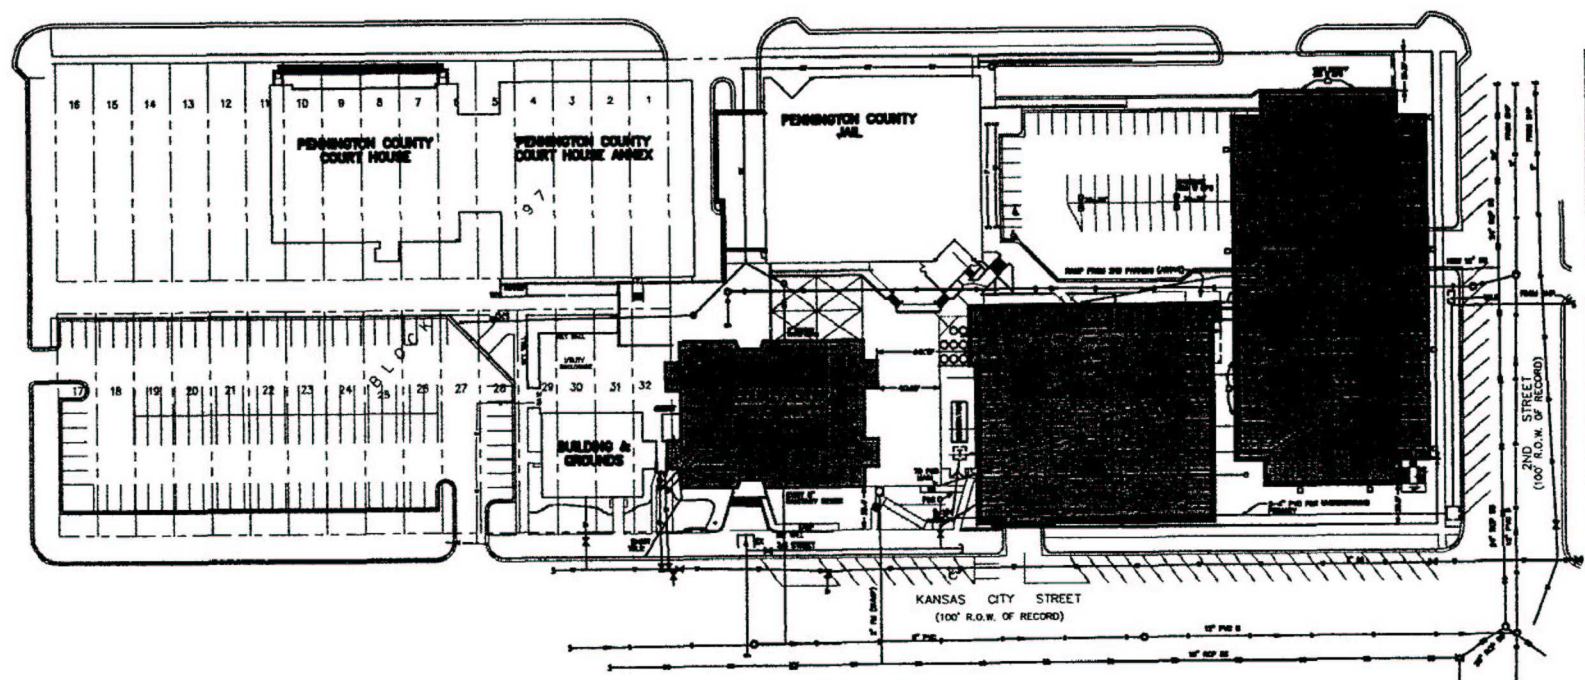


↑ PLAN NORTH  
↖ PLAN NORTH

**UTILITY PLAN**  
SCALE: 1" = 40'

SS = STORM SEWER  
S = SANITARY SEWER

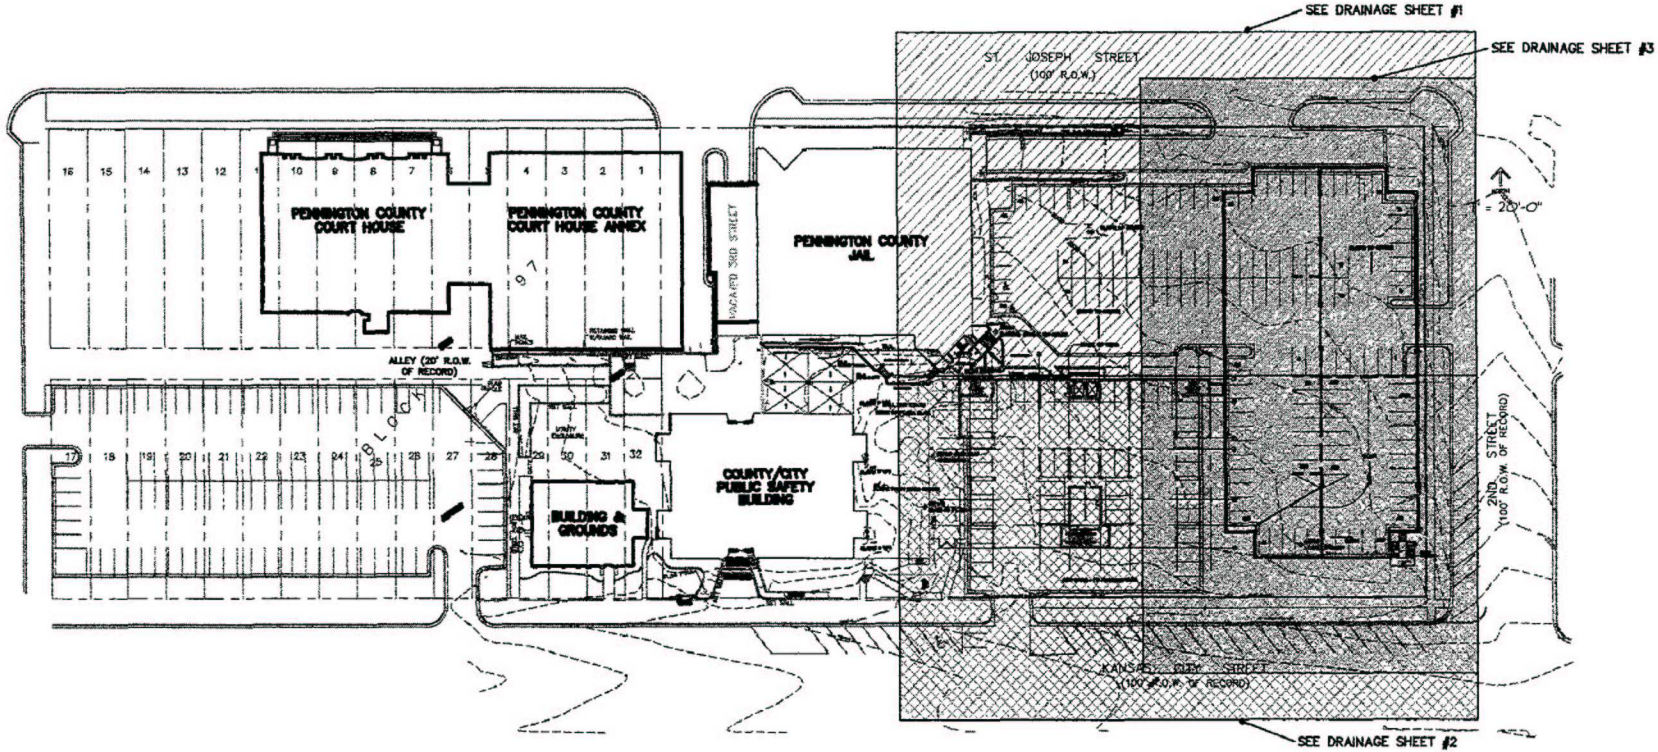


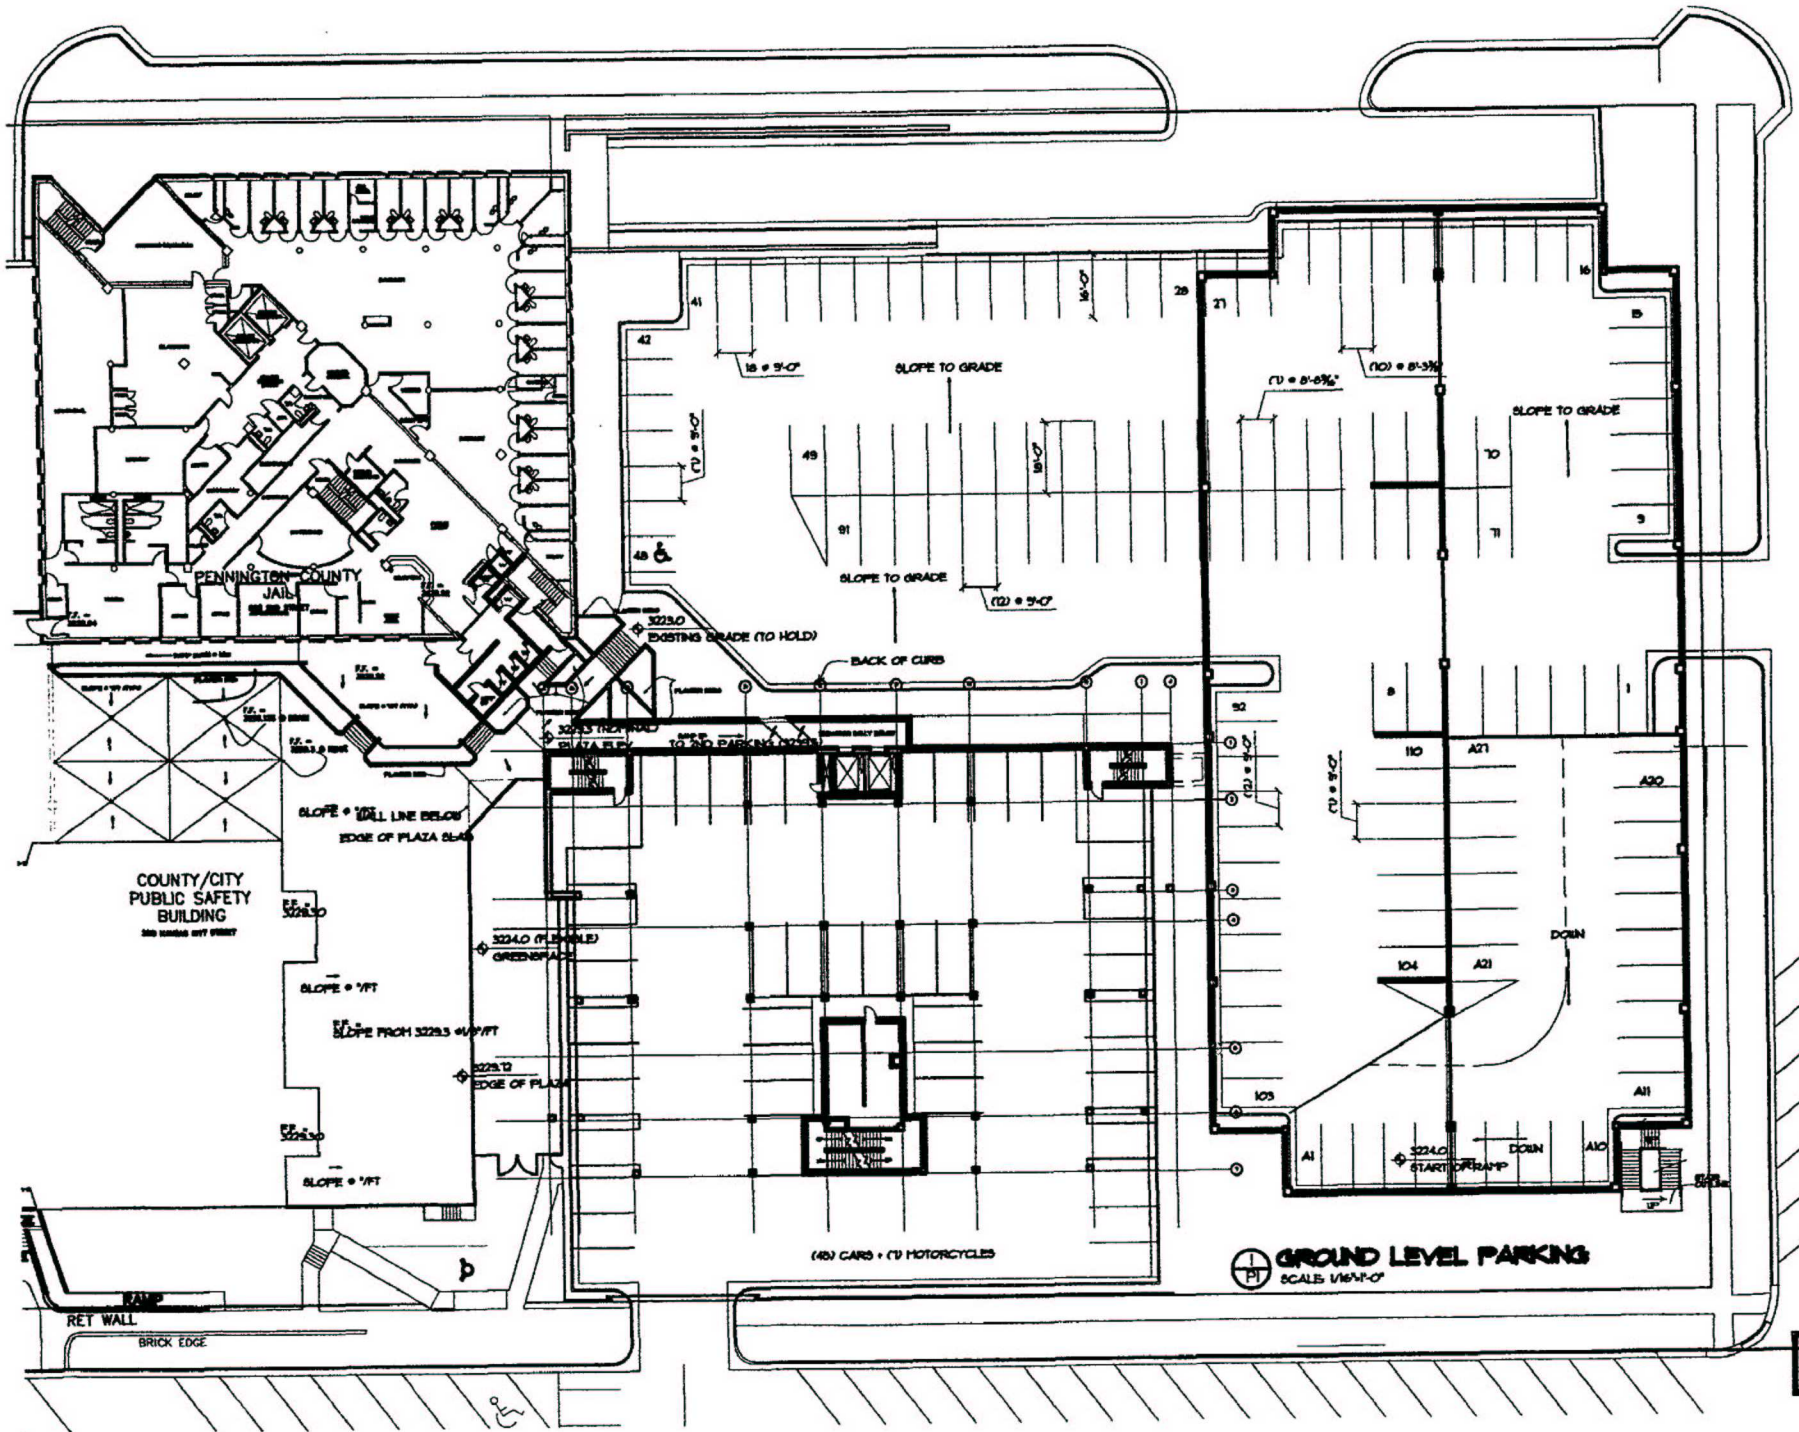


2ND STREET  
(100' R.O.W. OF RECORD)


⊕ **GROUND LEVEL PARKING**  
SCALE 1/8" = 1'-0"

**PRELIMINARY**  
NOT FOR CONSTRUCTION  
DATE

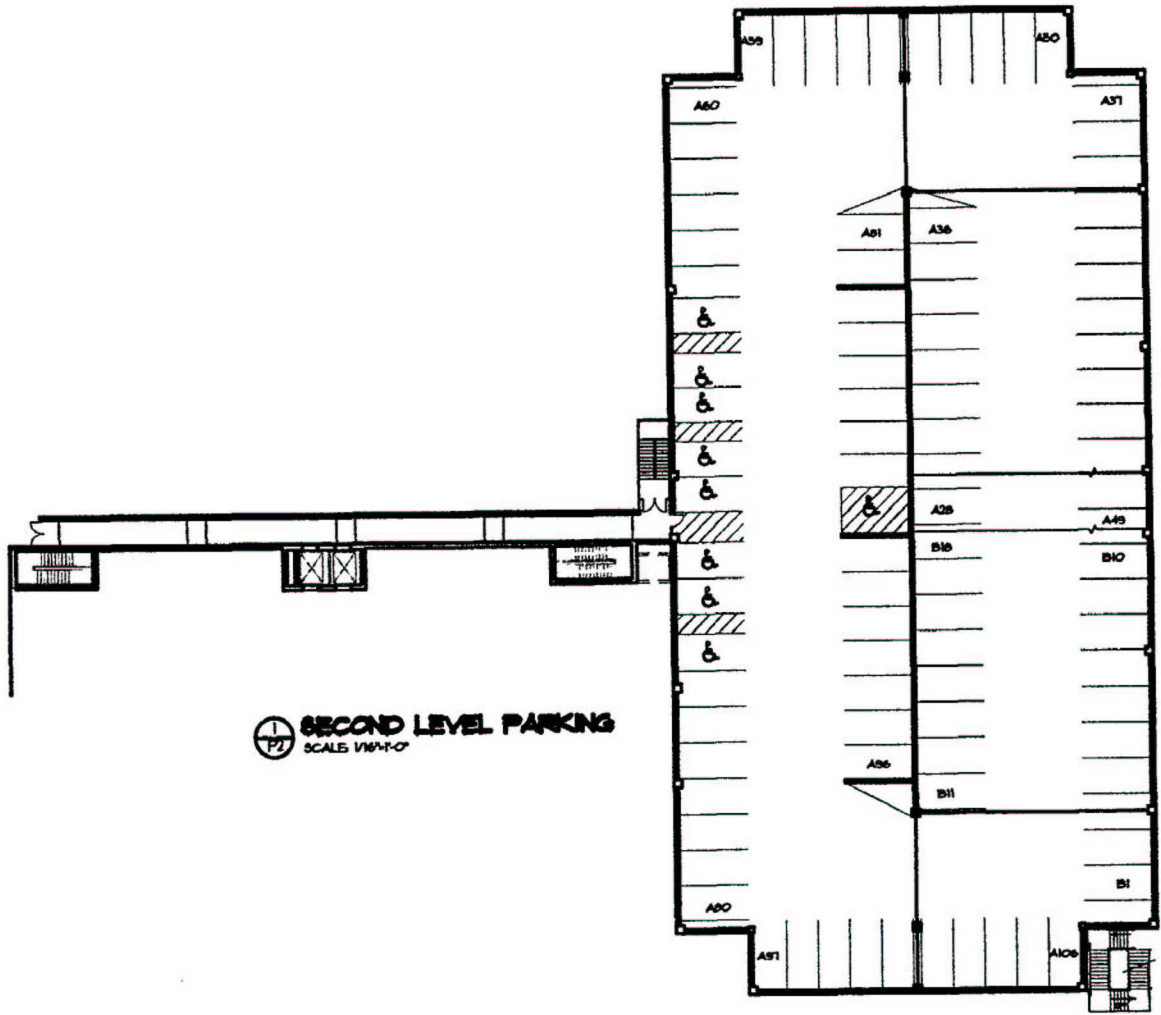


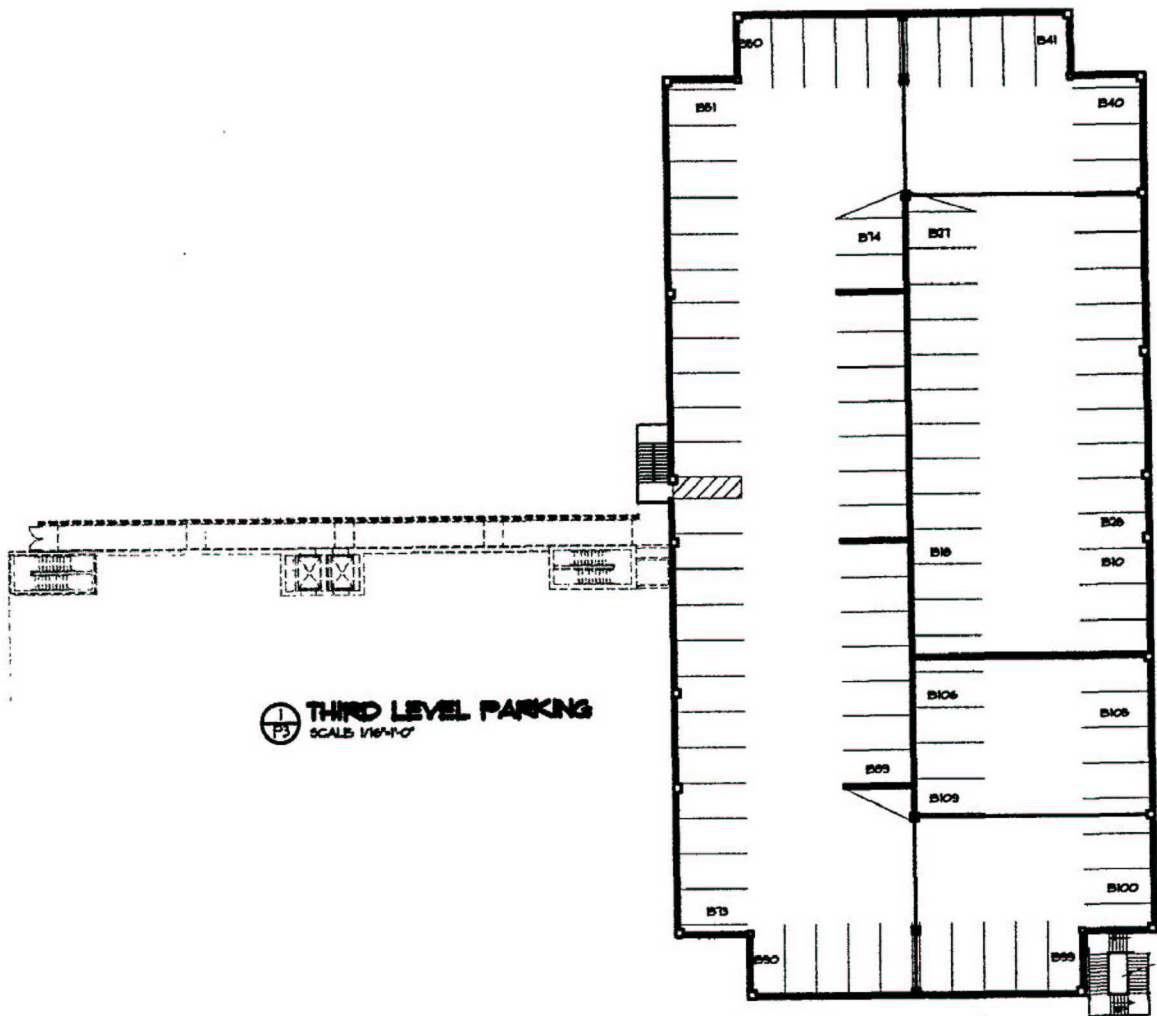

**THIRD LEVEL PARKING**  
SCALE 1/8"=1'-0"

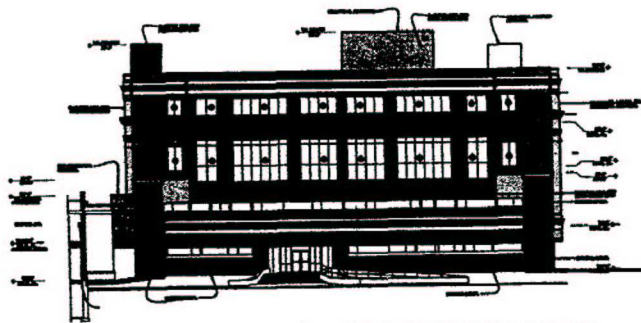

① SOUTH P&S ELEVATION  
ALJ SCALE 1/32'

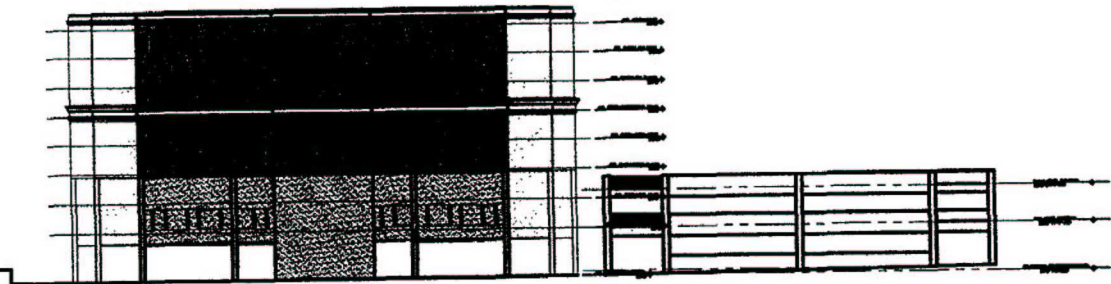

② SOUTH JAIL ELEVATION  
ALJ SCALE 1/32'

③ SOUTH PARKING ELEVATION  
ALJ SCALE 1/32'