



NORTH ELEVATION

SCALE 1/8" = 1'-0"

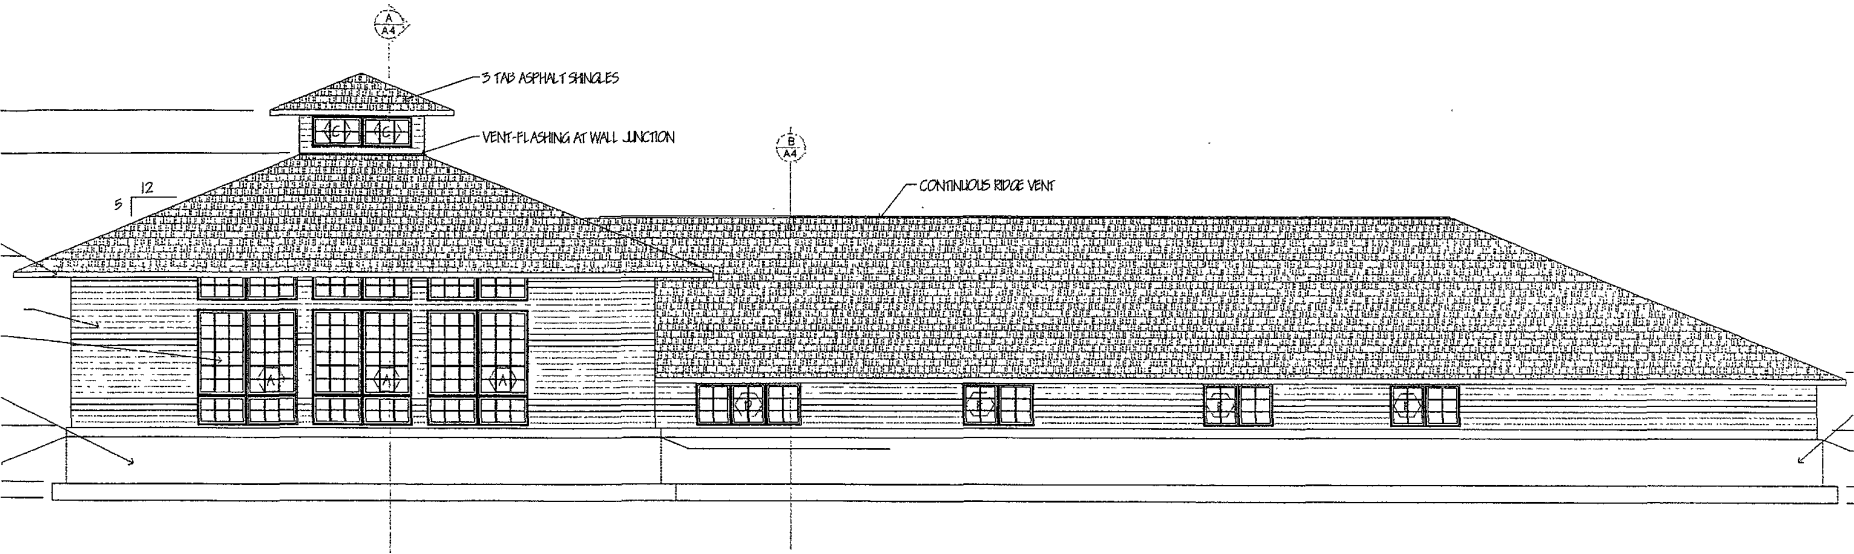

SOUTH ELEVATION

SCALE 1/8" = 1'-0"

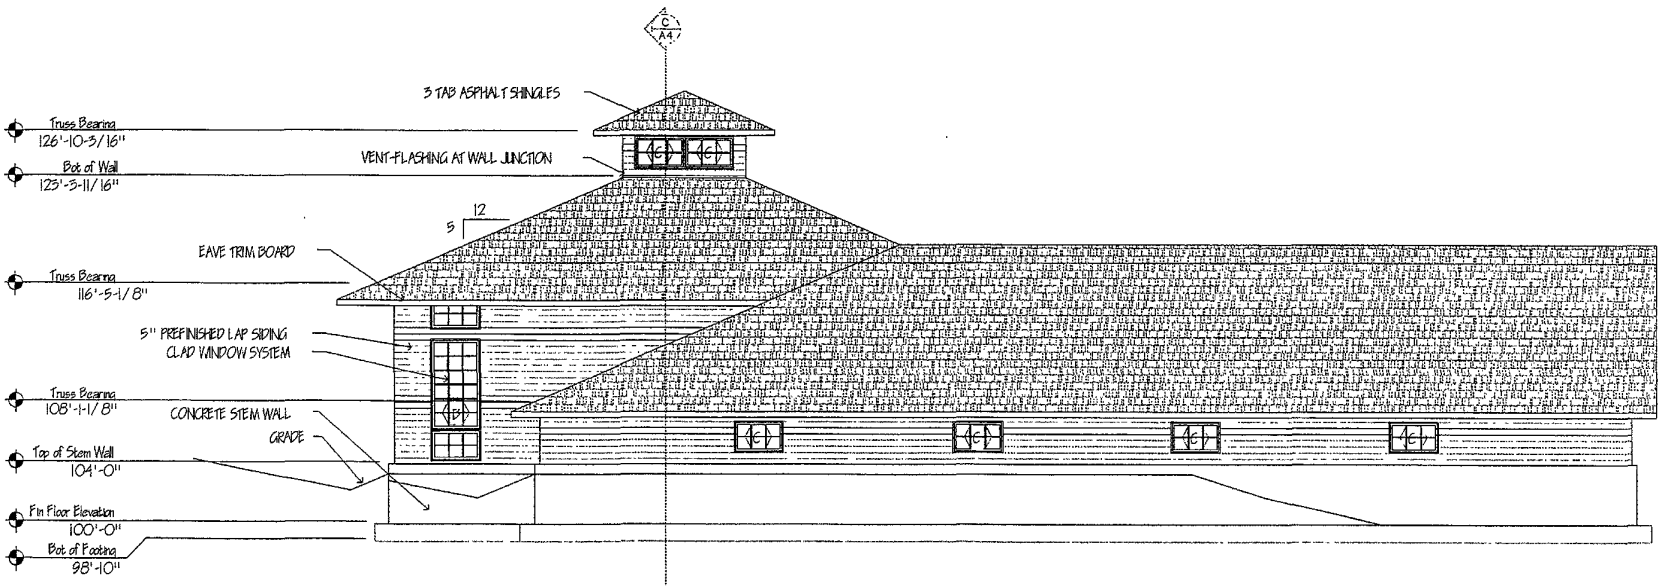

# EAST ELEVATION

SCALE 1/8" = 1'-0"

