


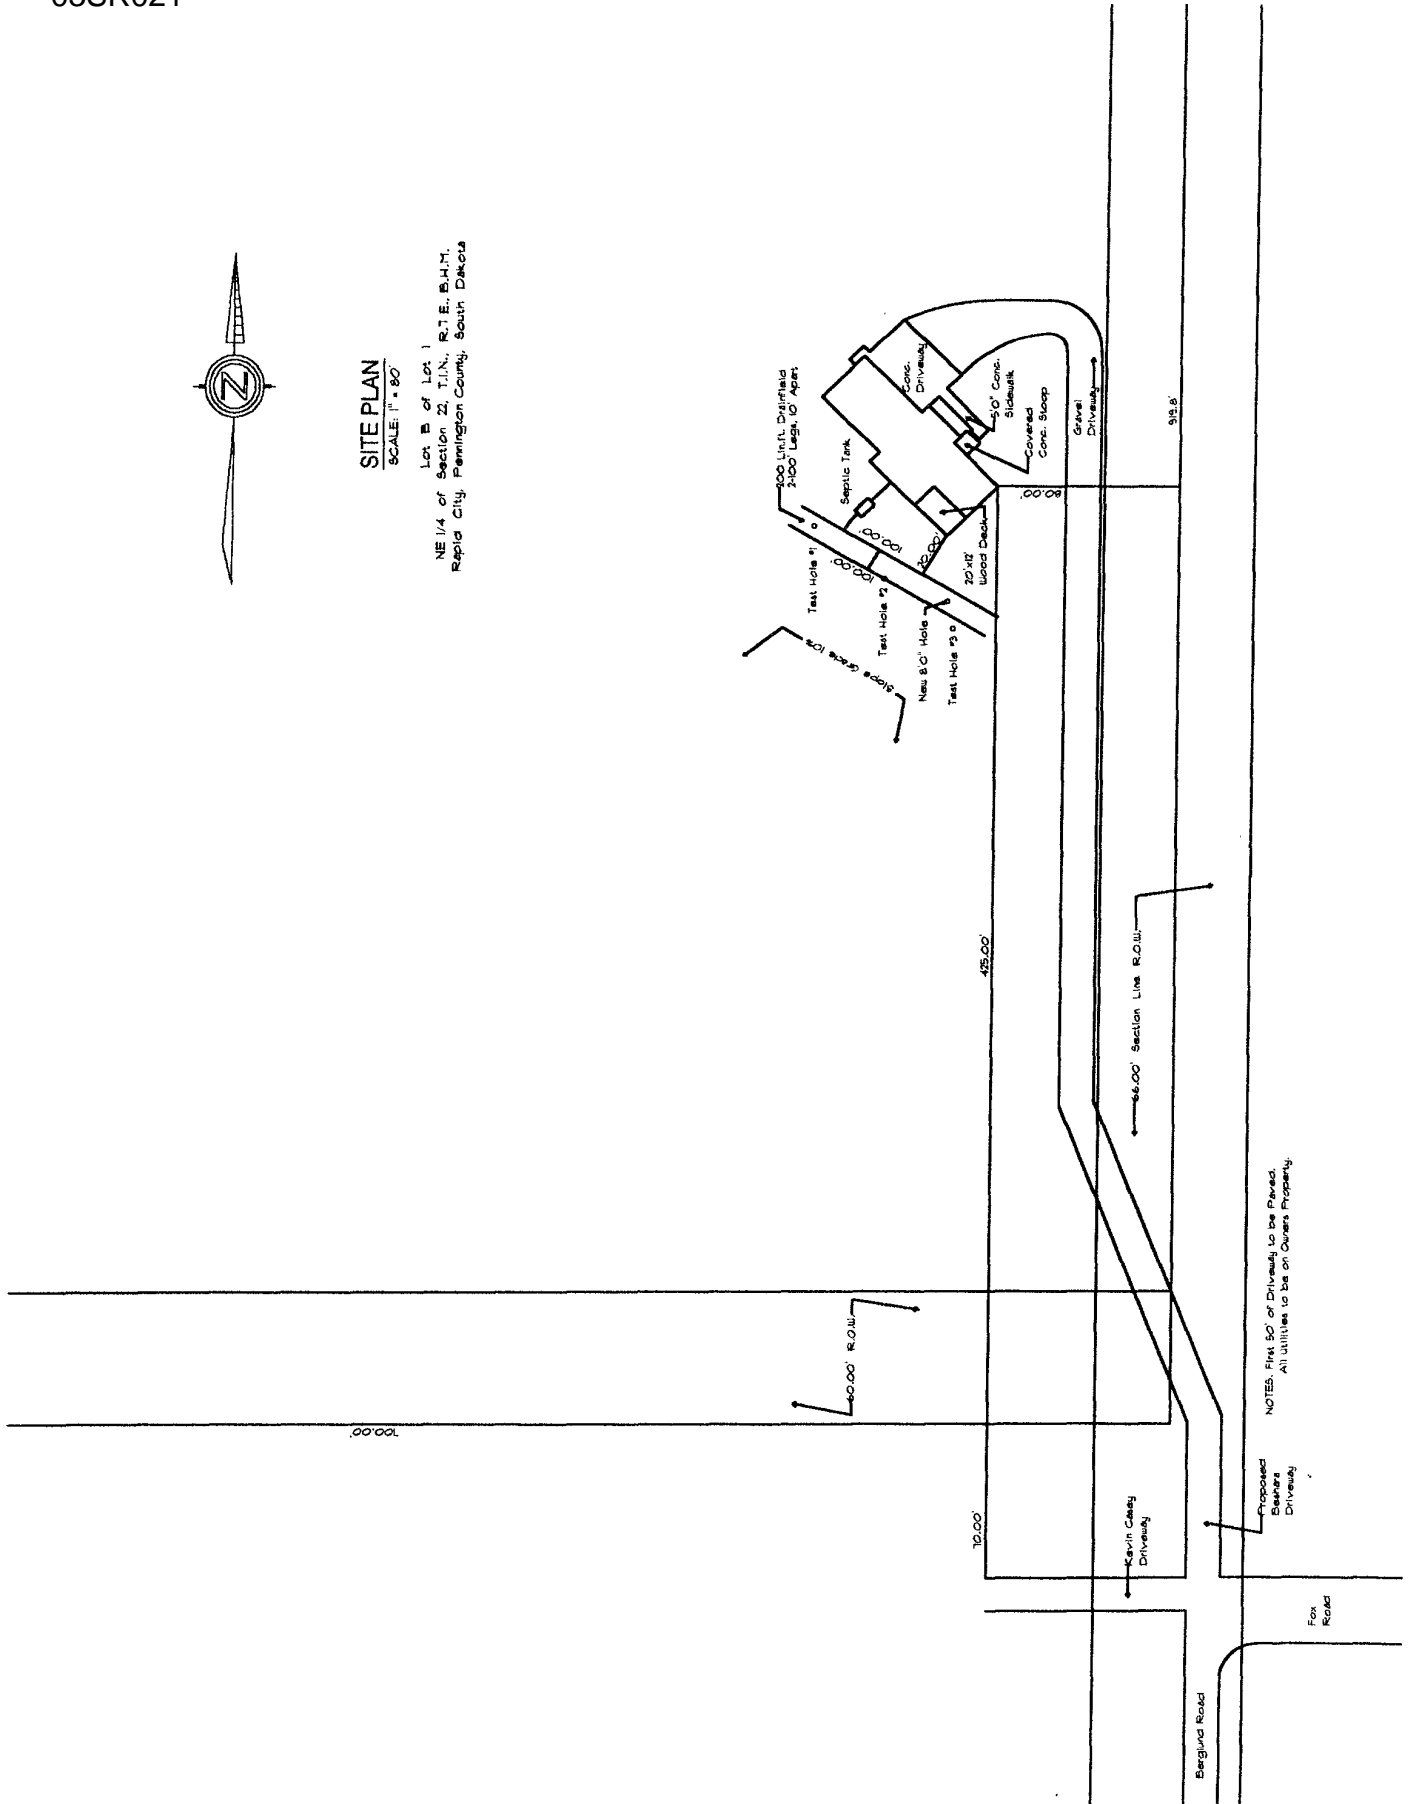

SITE PLAN

SCALE: 1" = 80'

Lot B of Lot 1
NE 1/4 of Section 2, T.1N., R.7E., B.H.M.,
Replea City, Pennington County, South Dakota



NOTES: FIRM 50' OF DRIVEWAY TO THE ROAD.
All utilities to be on Owners Property.