

SHOWING ALLOWED  
2 SQ. FT. FOR EVERY LINEAL FOOT  
OF STREET FRONTAGE


170' x 2' = 340 SQ. FT.

333 SQ. FT. CURRENTLY SHOWN

85 SQ. FT.


71 SQ. FT.

92 SQ. FT.

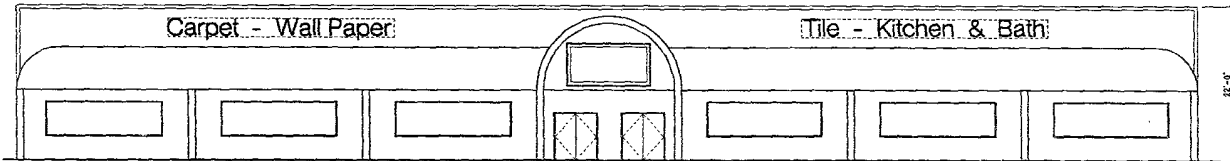


D1 FRONT ELEVATION

SCALE: 1/8" = 1'-0"

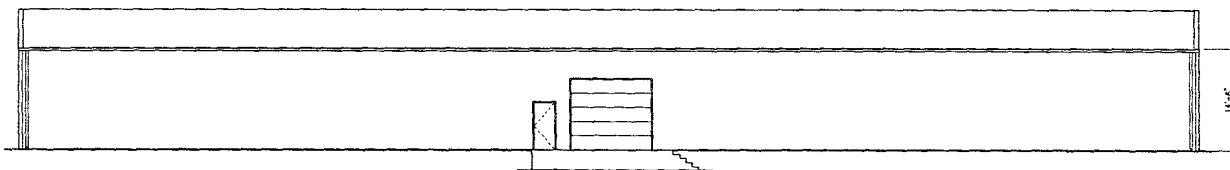

C1 REAR ELEVATION


SCALE: 1/8" = 1'-0"

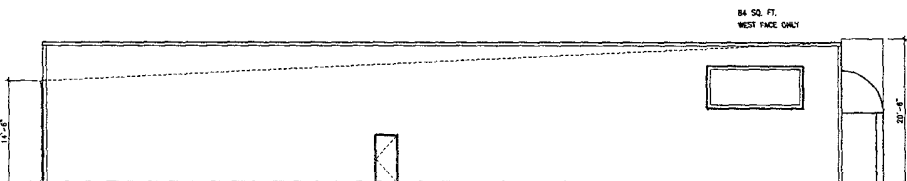

84 SQ. FT.  
WEST FACE ONLY

B1 SIDE ELEVATION

SCALE: 1/8" = 1'-0"

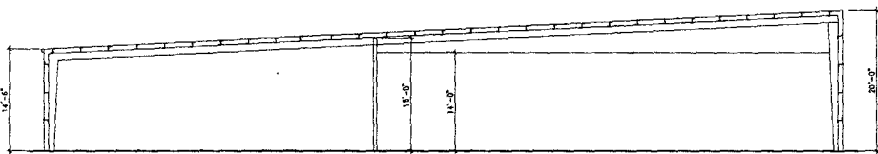

A1 BUILDING SECTION

SCALE: 1/8" = 1'-0"



To Sober. To Sober. Together  
TSP Three, Inc.  
600 Kansas City Street  
Rapid City, SD 57701

Phone: (605) 343-6102  
Fax: (605) 343-7159  
www.learnsip.com

Architects  
Engineering  
Construction

CONSULTANTS:

PROJECT TITLE



BLACK HILLS  
BUILDERS SUPPLY  
Rapid City, South Dakota

| MARK | DATE     | DESCRIPTION |
|------|----------|-------------|
|      | 10/11/03 |             |

PROJECT NUMBER: 030139  
 CAD FILE: A-201.DWG  
 DRAWN BY:  
 CHECK BY:

SHEET TITLE:  
EXTERIOR ELEVATIONS  
& BUILDING SECTION

PRELIMINARY NOT FOR CONSTRUCTION