


NOTE:
 1. SITE PLAN IS A DIAGRAMMATIC REPRESENTATION ONLY, DO NOT SCALE; VERIFY ALL DIMENSIONS.
 2. VERIFY ALL PROPERTY LINE INFORMATION WITH EXISTING SURVEY DATA.

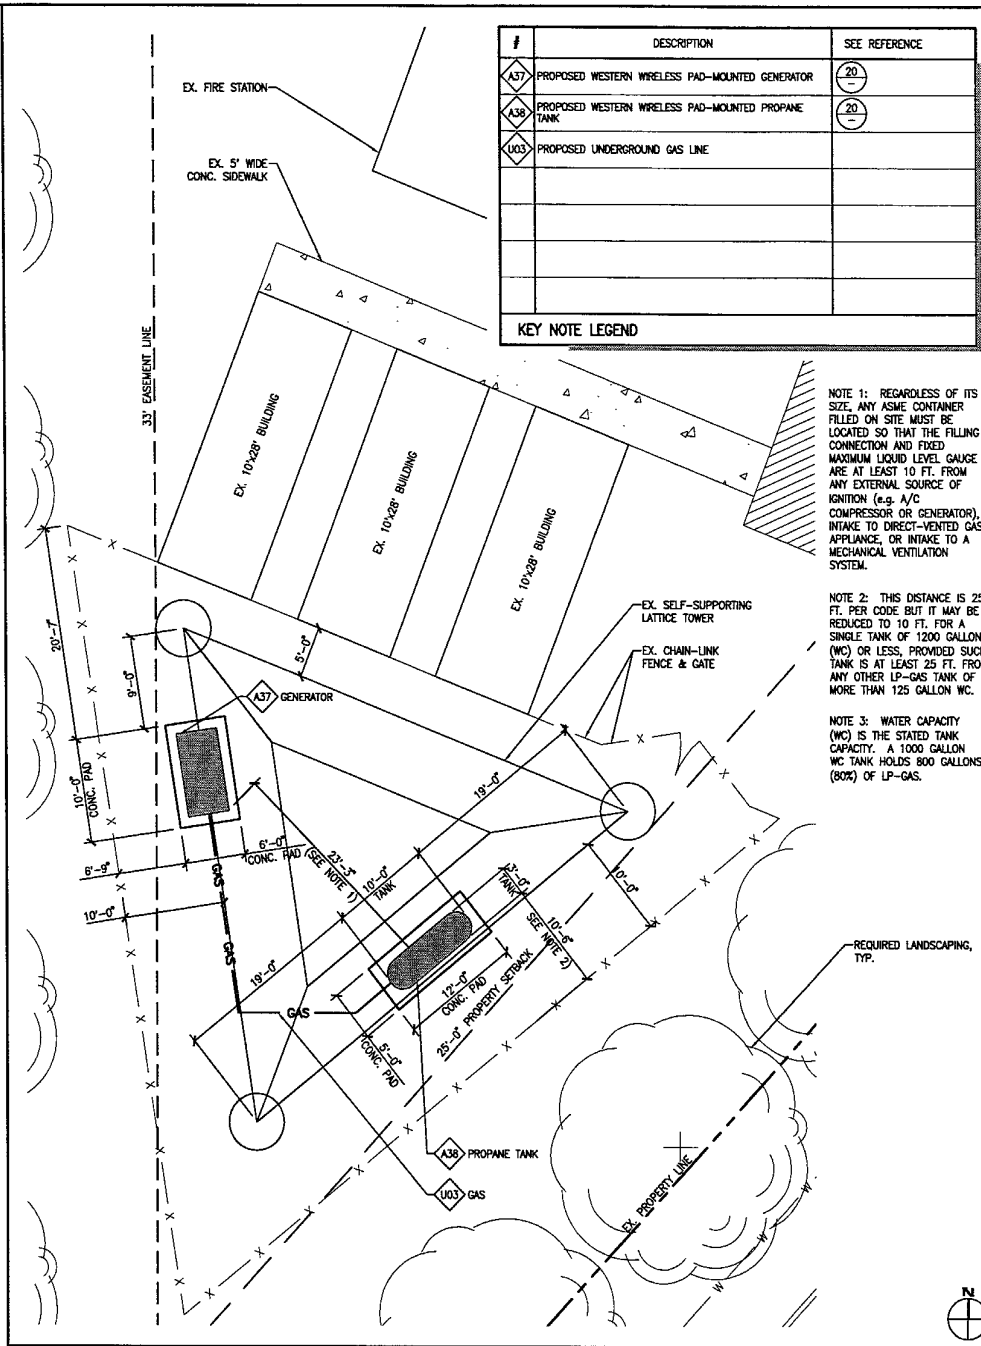

#	DESCRIPTION	SEE REFERENCE
A37	PROPOSED WESTERN WIRELESS PAD-MOUNTED GENERATOR	(20)
A38	PROPOSED WESTERN WIRELESS PAD-MOUNTED PROPANE TANK	(20)
U03	PROPOSED UNDERGROUND GAS LINE	

KEY NOTE LEGEND


NOTE 1: REGARDLESS OF ITS SIZE, ANY ASME CONTAINER FILLED ON SITE MUST BE LOCATED SO THAT THE FILLING CONNECTION AND FLEXIBLE MAXIMUM LIQUID LEVEL GAUGE ARE AT LEAST 10 FT. FROM ANY EXTERNAL SOURCE OF IGNITION (e.g. A/C COMPRESSOR OR GENERATOR), INTAKE TO DIRECT-VENTED GAS APPLIANCE, OR INTAKE TO A MECHANICAL VENTILATION SYSTEM.

NOTE 2: THIS DISTANCE IS 25 FT. PER CODE BUT IT MAY BE REDUCED TO 10 FT. FOR A SINGLE TANK OF 1200 GALLON (WC) OR LESS. PROVIDED SUCH TANK IS AT LEAST 25 FT. FROM ANY OTHER LP-GAS TANK OF MORE THAN 125 GALLON WC.

NOTE 3: WATER CAPACITY (WC) IS THE STATED TANK CAPACITY. A 1000 GALLON WC TANK HOLDS 800 GALLONS (80%) OF LP-GAS.

SCALE: 1/8" = 1'-0" 19

ENLARGED SITE PLAN


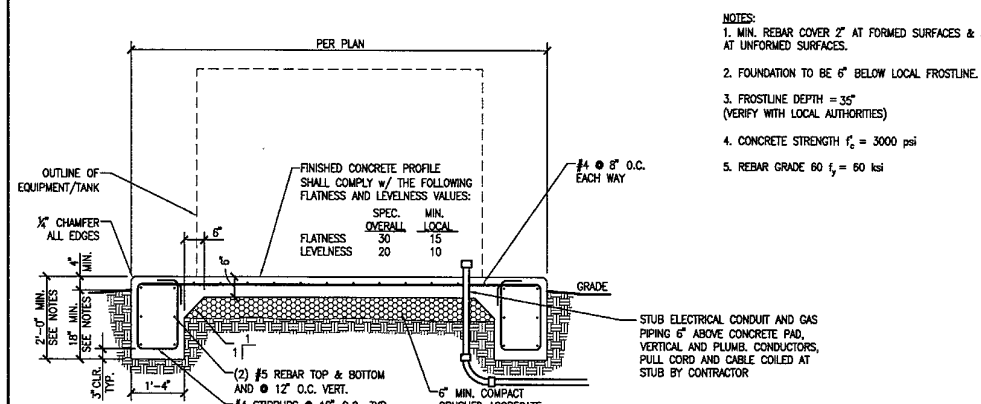


- NOTES:
- MIN. REBAR COVER 2" AT FORMED SURFACES & 3" AT UNFORMED SURFACES.
 - FOUNDATION TO BE 6" BELOW LOCAL FROSTLINE.
 - FROSTLINE DEPTH = 35" (VERIFY WITH LOCAL AUTHORITIES)
 - CONCRETE STRENGTH $f'_c = 3000$ psi
 - REBAR GRADE $f_y = 60$ ksi

FLATNESS	MIN. OVERALL	MIN. LOCAL
30	15	10



WESTERN WIRELESS
 3660 131st AVENUE SE, #400
 BELLEVUE, WASHINGTON 98006
 PHONE (425) 688-8725
 FAX (425) 688-8815

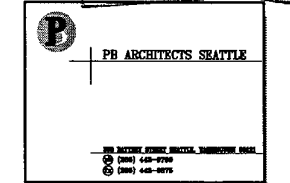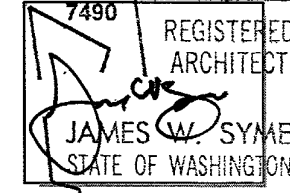

THIS DRAWING IS COPYRIGHTED AND IS THE SOLE PROPERTY OF THE OWNER. IT IS PRODUCED SOLELY FOR USE BY THE OWNER AND ITS AFFILIATES. REPRODUCTION OR USE OF THIS DRAWING AND/OR THE INFORMATION CONTAINED HEREIN IS FORBIDDEN WITHOUT THE WRITTEN PERMISSION OF THE OWNER.

RECEIVED

MAY 30 2003

Rapid City Planning Department

RELEASE DATE	REVISION
25MAR03	REVISION 0
30MAY03	REVISION 1

REVISIONS NO.	DATE

SITE NAME

FOREST PARK
 SITE NUMBER

PBA JOB NUMBER 203213 IN HOUSE
 DRAWN BY: MST
 CHECKED BY: JS
 SITE ADDRESS 1930 PROMISE ROAD
 RAPID CITY, SD

SHEET TITLE SITE PLAN
 ENLARGED SITE PLAN
 FOUNDATION DETAIL
 SHEET NUMBER

A-1
 PLOT SCALE: PAPER SIZE 24"x36"