


**FRONT ELEVATION**

SCALE: 1/4" = 1'0"

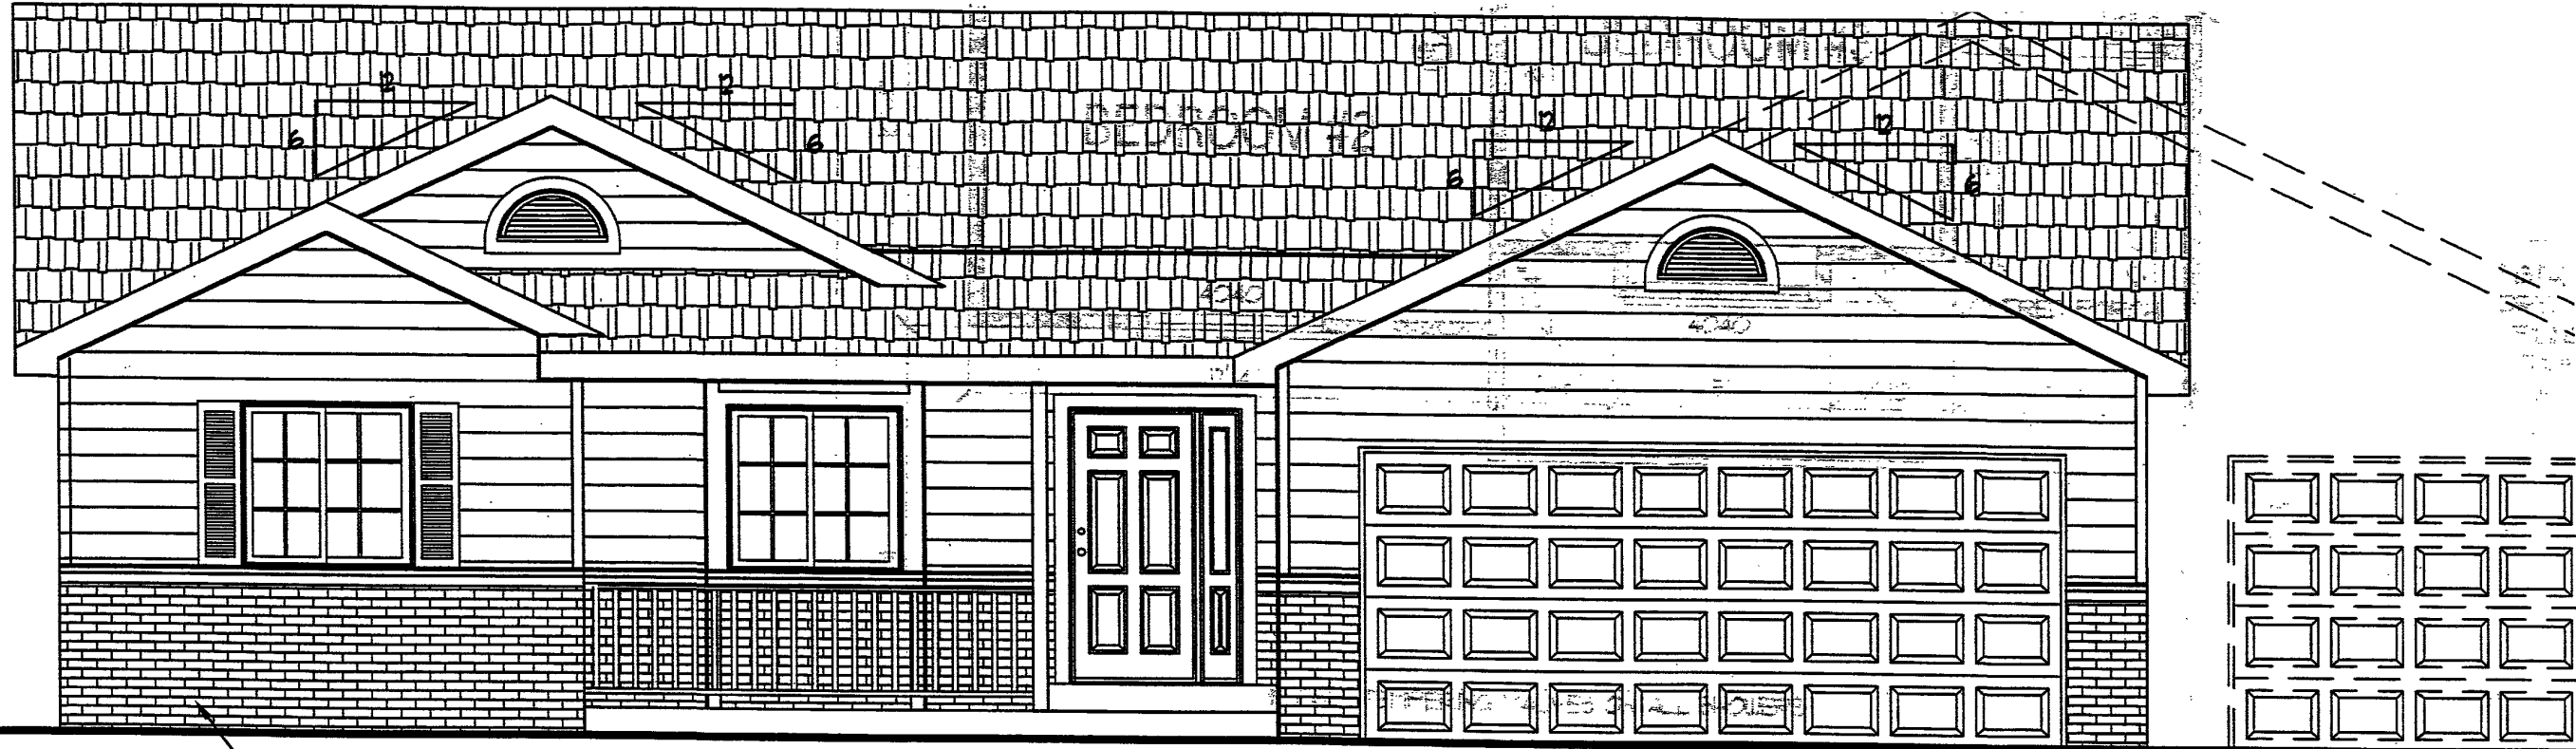

BRICK VENEER

# RIGHT ELEVATION

SCALE: 1/4" = 1'0"