

Mr. Arthur Kenney
3311 Powderhorn Dr.
Rapid City, SD 57702-4822

03UR011



Arthur and Teresa Kenney
3311 Powderhorn Dr.
Rapid City, SD


FRONT ELEVATION

SCALE: 1/4" = 1'-0"

Mr. Arthur Kenney
3311 Powderhorn Dr.
Rapid City, SD 57702-4822



03UR011

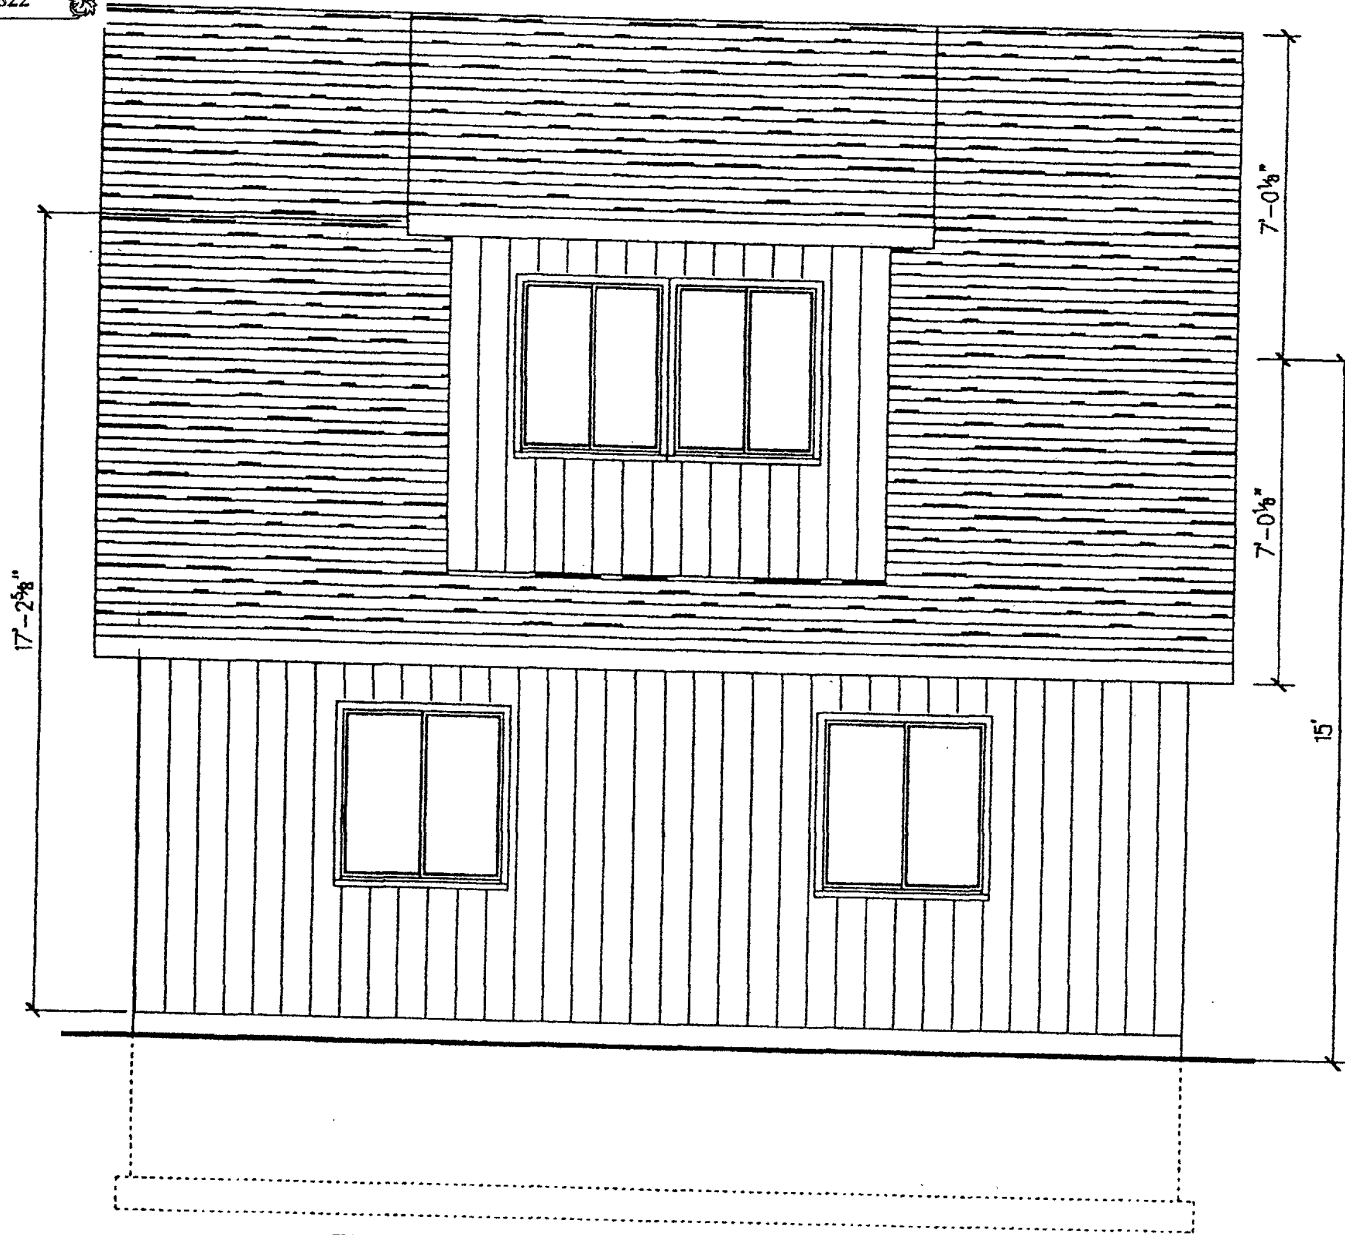

FRONT ELEVATION

SCALE : 1/4" = 1'-0"



03UR011



CURT AND
MIRE DETERMINED
HEIGHT MEASURED
FROM THIS POINT


← PAD 5' CRUSHED STONE TO WALL →

RIGHT ELEVATION

SCALE: 1/4" = 1'-0"



03UR011

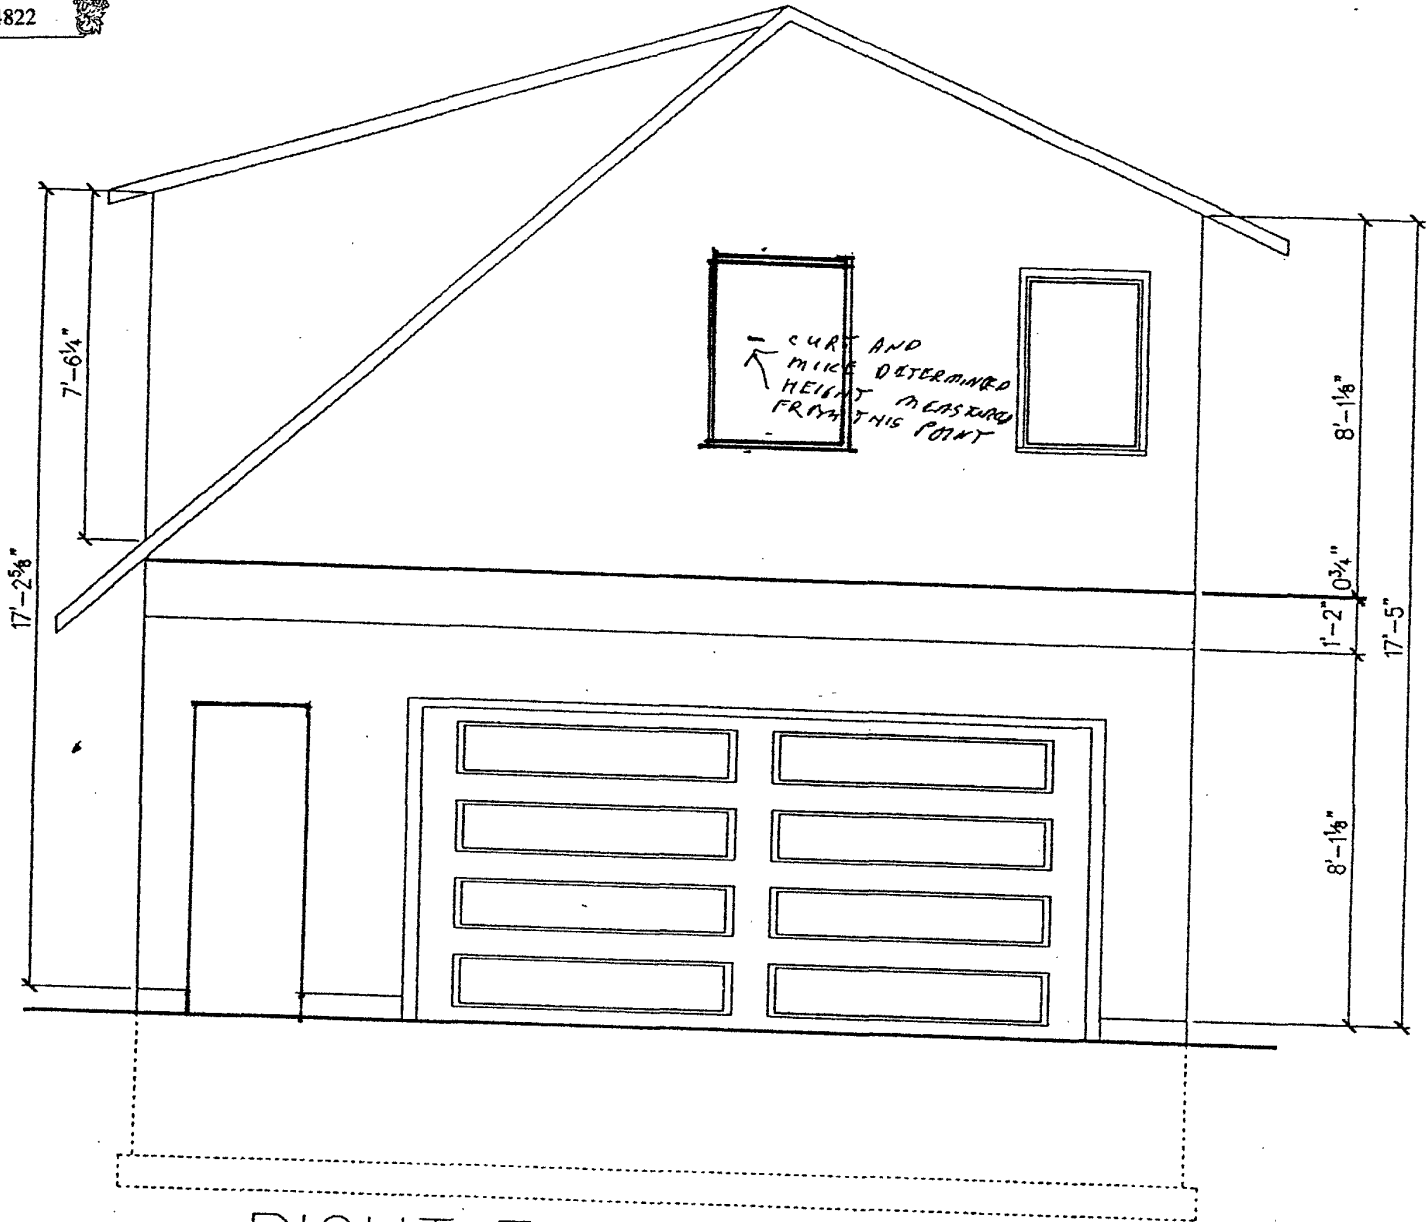


RIGHT ELEVATION

SCALE : 1/4" = 1'-0"

Mr. Arthur Kenney
3311 Powderhorn Dr.
Rapid City, SD 57702-4822


03UR011

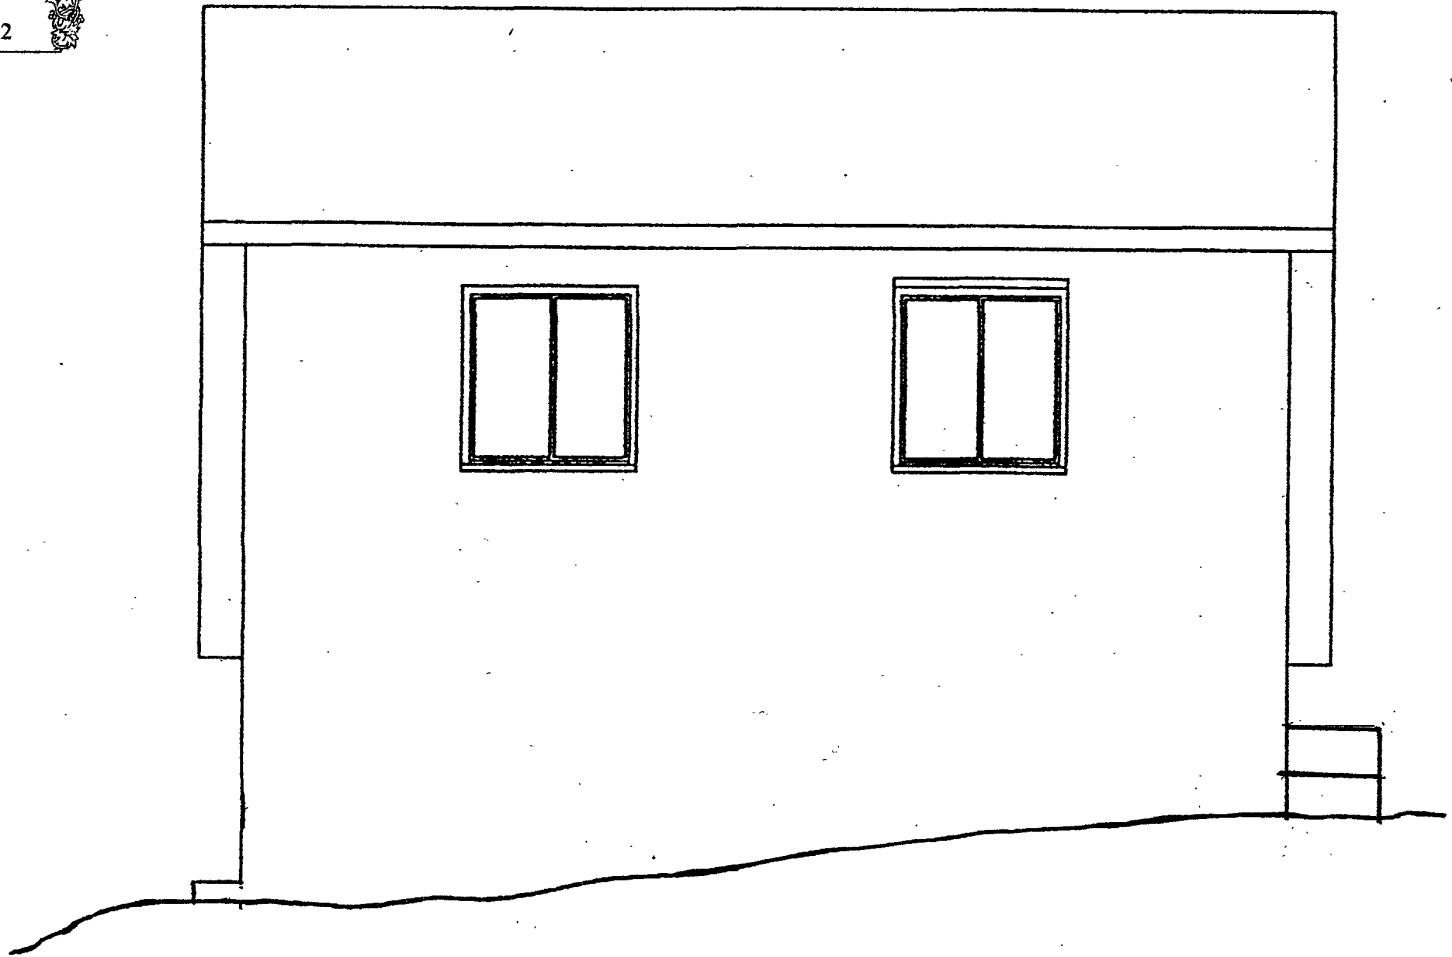

REAR ELEVATION
SCALE: 1/4" = 1'-0"

Mr. Arthur Kenney
3311 Powderhorn Dr.
Rapid City, SD 57702-4822

03UR011

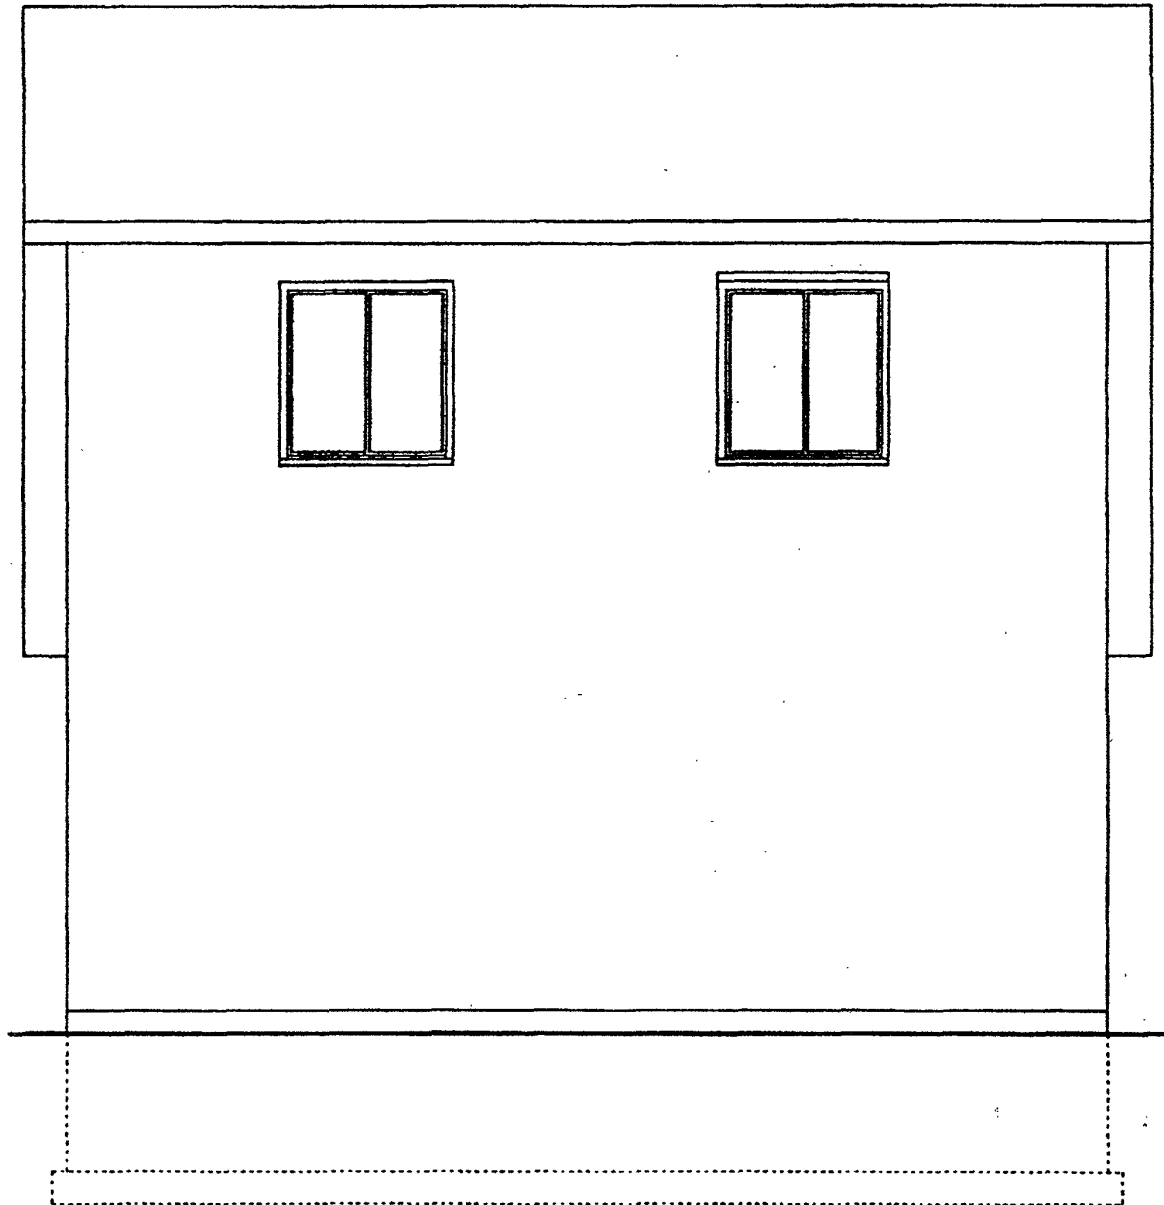


REAR ELEVATION

SCALE : 1/4" = 1'-0"

Mr. Arthur Kenney
3311 Powderhorn Dr.
Rapid City, SD 57702-4822



03UR011

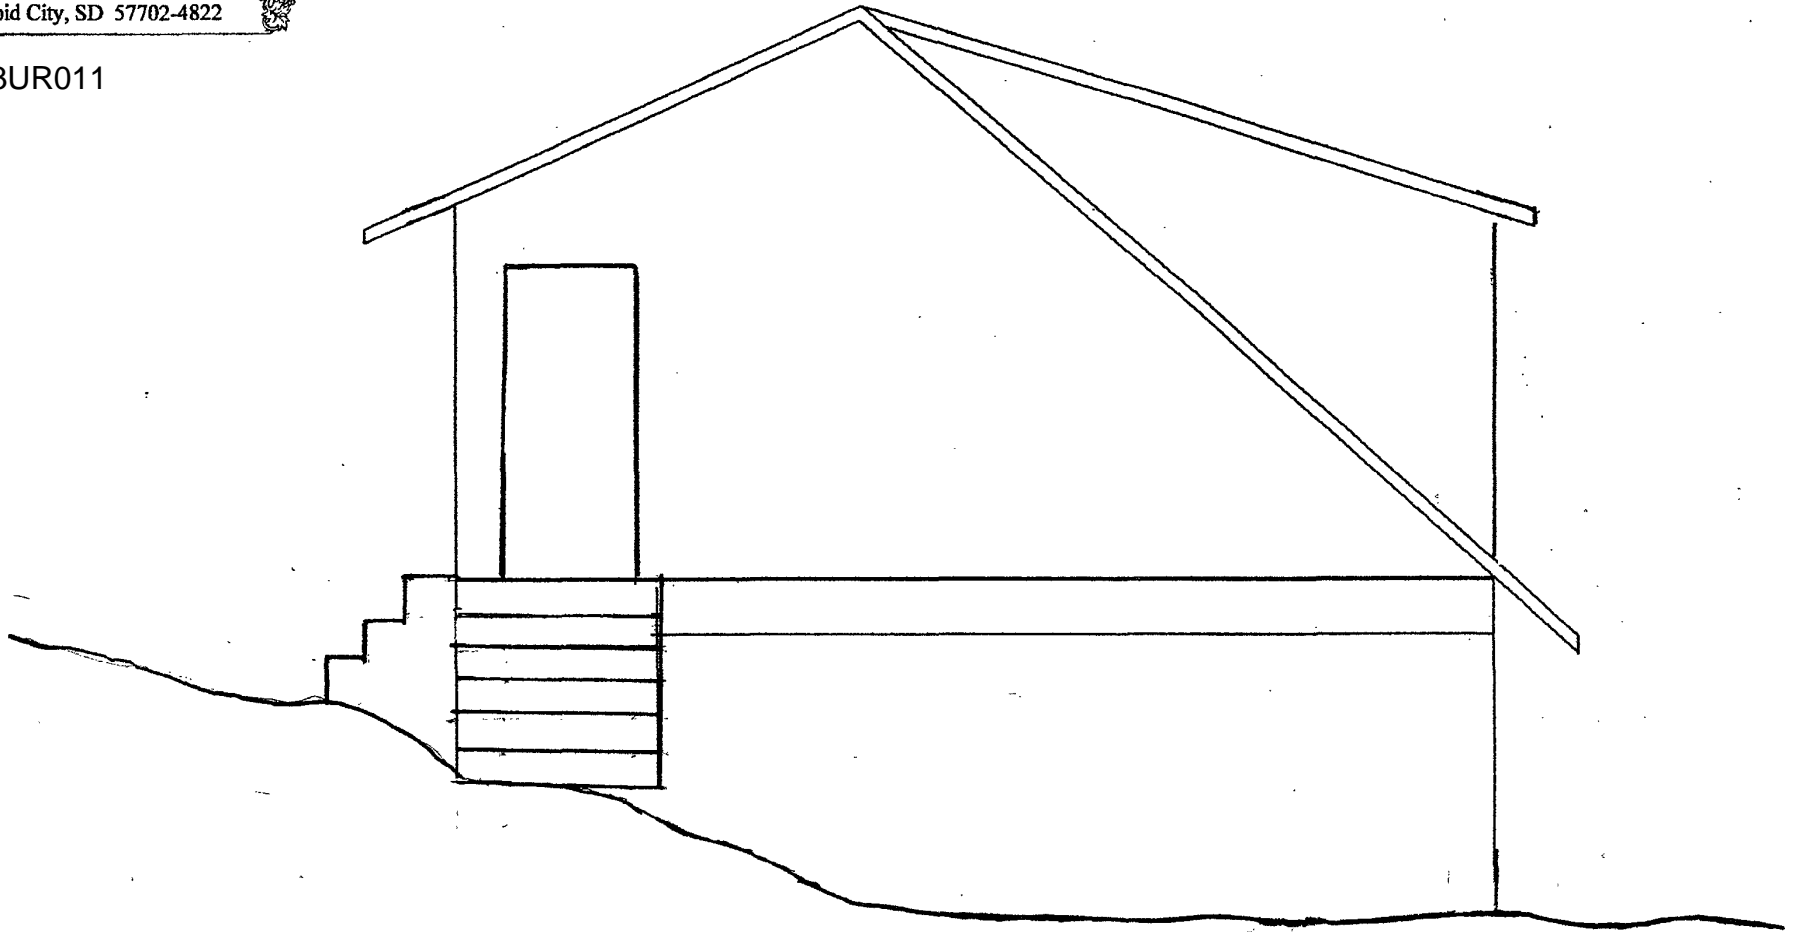


LEFT ELEVATION

SCALE : 1/4" = 1'-0"

03UR011

Mr. Arthur Kenney
3311 Powderhorn Dr.
Rapid City, SD 57702-4822

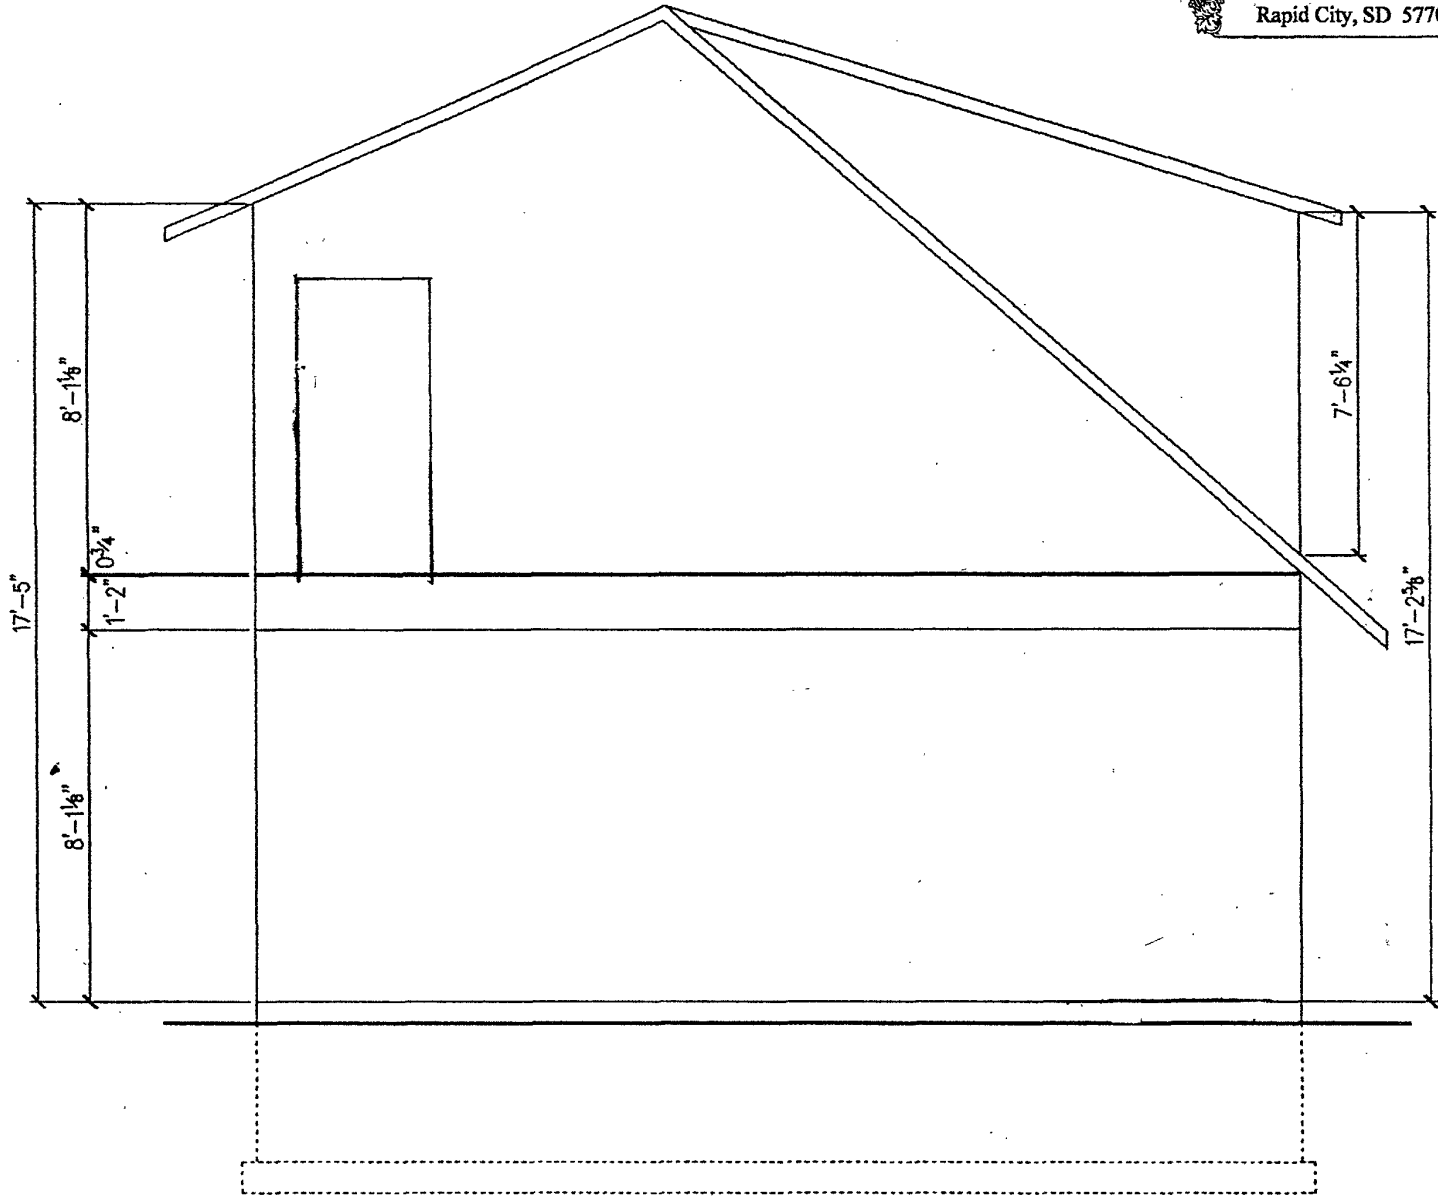

LEFT ELEVATION

SCALE : 1/4" = 1'-0"