
 


SITE PLAN
CITY OF RAPID CITY
MEADOWBROOK GOLF CART BARN #2

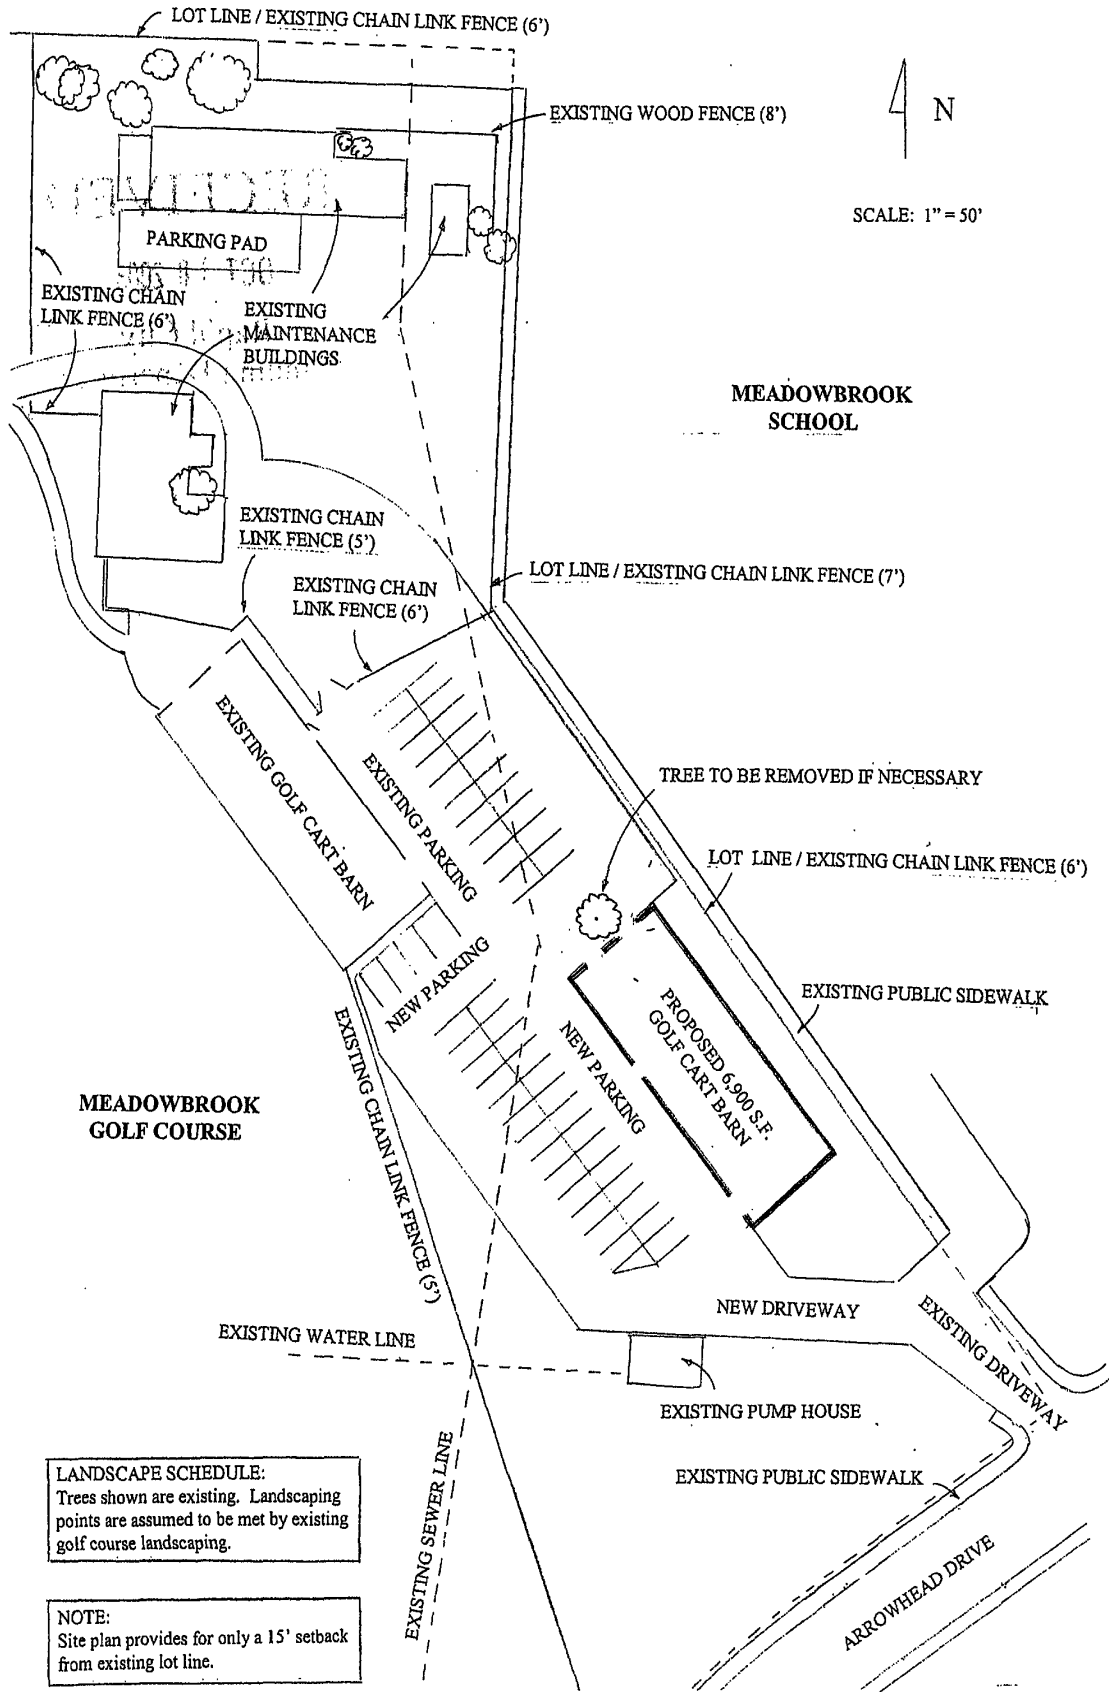

SCALE: 1" = 50'

LANDSCAPE SCHEDULE:
Trees shown are existing. Landscaping points are assumed to be met by existing golf course landscaping.

NOTE:
Site plan provides for only a 15' setback from existing lot line.