

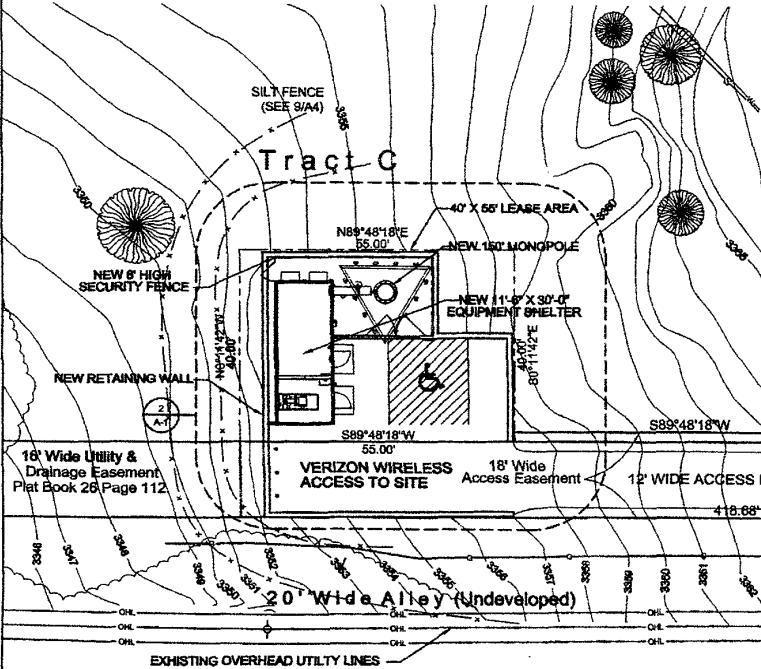



03SR046

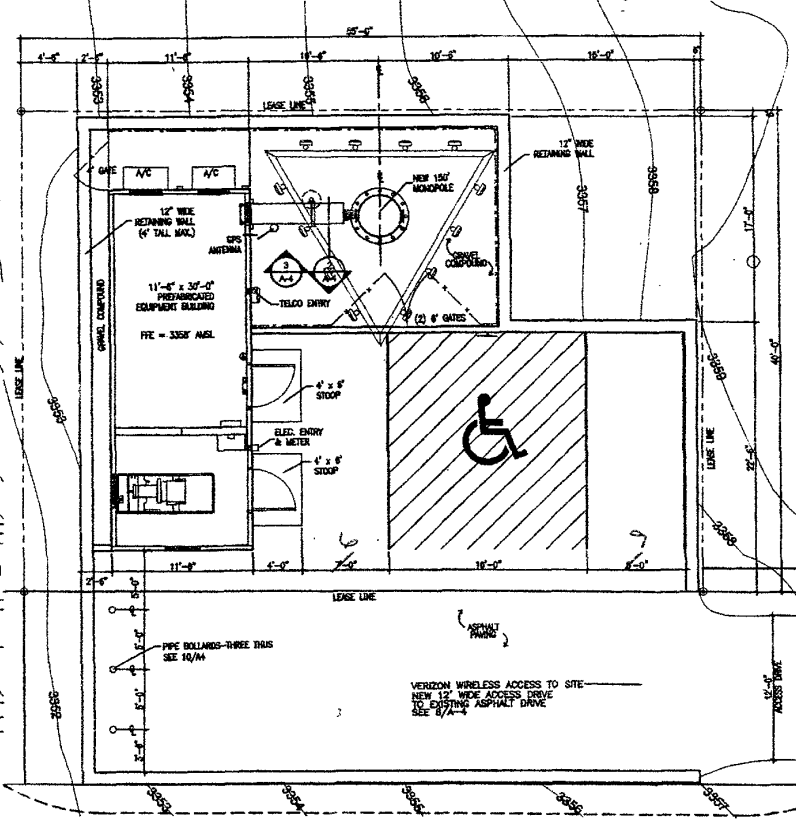

1 SITE PLAN
A-1 SCALE: 1/4"=10'-0"

 

2 ENLARGED SITE PLAN
A-1 SCALE: 1/4"=1'-0"

 

PROPOSED DEVELOPED AREA SF = 3640
 PROPOSED TOWER AREA SF = 20
 PROPOSED SHELTER AREA SF = 345

EXISTING DEVELOPED AREA SF = 25081
 EXISTING BUILDING AREA SF = 4400

DESIGN 1
 VERIZON WIRELESS
 PROJECT: RCY CANYON LAKE
 3401 STURGIS ROAD
 RAPID CITY, SD 57702
 SHEET CONTENTS:
 SITE PLAN
 ENLARGED SITE PLAN
 DRAWN BY: TAB
 DATE: 5-22-05
 CHECKED BY: TRS
 REV. A 5-23-05
 REV. B 7-1-05
 REV. D 7-18-05
 A-1