



1 SITE PLAN  
A-1 SCALE: 1/16"=1'-0"

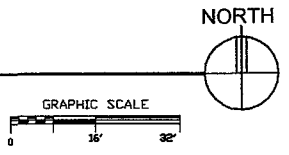

PROPOSED DEVELOPED AREA SF = 3640  
PROPOSED TOWER AREA SF = 20  
PROPOSED SHELTER AREA SF = 345

EXISTING DEVELOPED AREA SF = 25081  
EXISTING BUILDING AREA SF = 4400

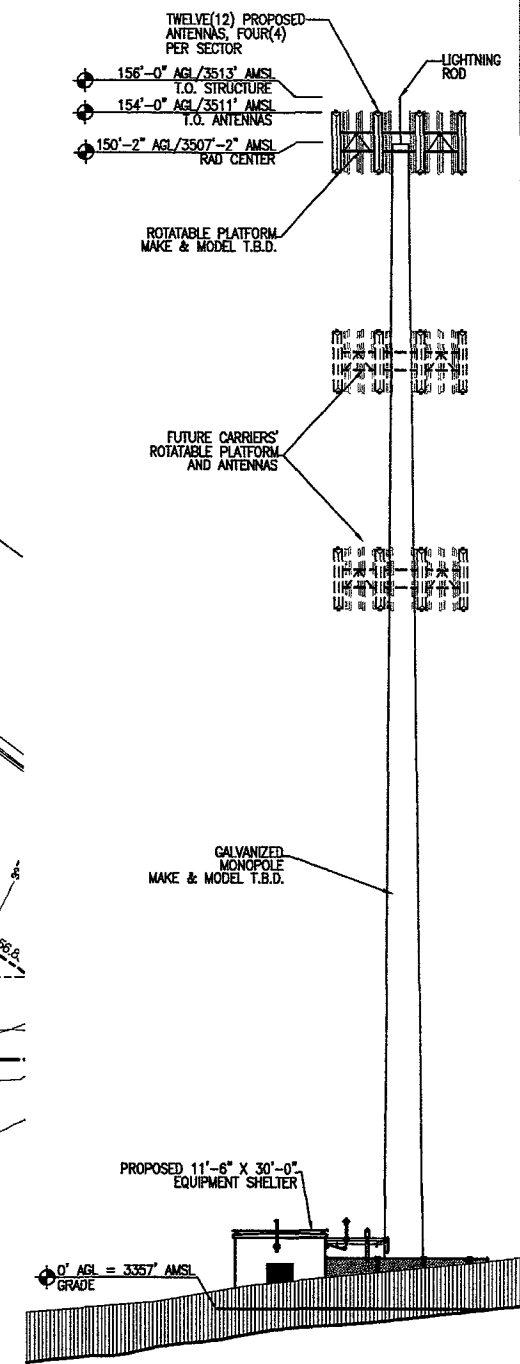

1 ELEVATION  
A-1 SCALE: 1/16"=1'-0"

ENTIRE SHEET

I hereby certify that the portion of this technical examination described below was prepared by me or under my direct supervision and that I am a duly registered Architect under the laws of the State of SOUTH DAKOTA.  
ROBERT J. DAVIS, Reg. No. 7188

**DESIGN 1**  
OF EDINA, MN  
ROBERT J. DAVIS, AIA  
ARCHITECT  
3075 VALLEY VIEW ROAD  
EDINA PRairie, MN 55444  
(612) 910-2298 FAX 910-9292

9955 59th Avenue North  
Suite # 120  
Plymouth, MN 55442  
(763) 695-5102

**VERIZON WIRELESS**

PROJECT:  
**RCY CANYON LAKE**  
3401 STURGIS ROAD  
RAPID CITY, SD 57702

SHEET CONTENTS:  
SITE PLAN

DRAWN BY: TAB  
DATE: 5-22-03  
CHECKED BY: TRB

REV. A 5-22-03  
REV. B 7-1-03  
REV. 0 7-18-03  
REV. 1 11-18-03  
REV. 2 01-09-04