


1 FLOOR PLAN
 A2 SCALE: 1/8"=1'-0"

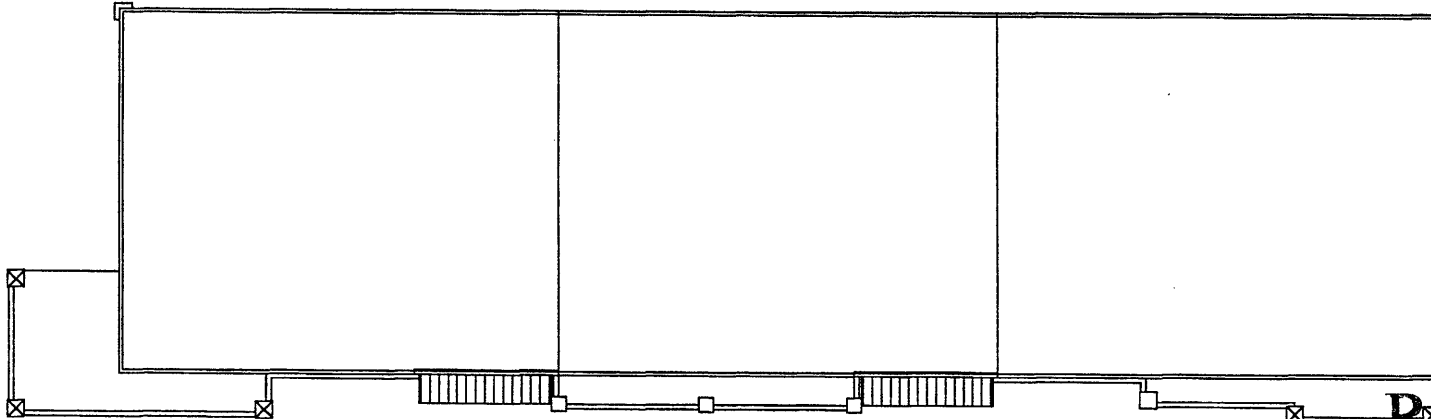

2 ROOF PLAN
 A2 SCALE: 1/8"=1'-0"

RECEIVED

PRELIMINARY
 NOT FOR CONSTRUCTION
 FEB 24 2004