

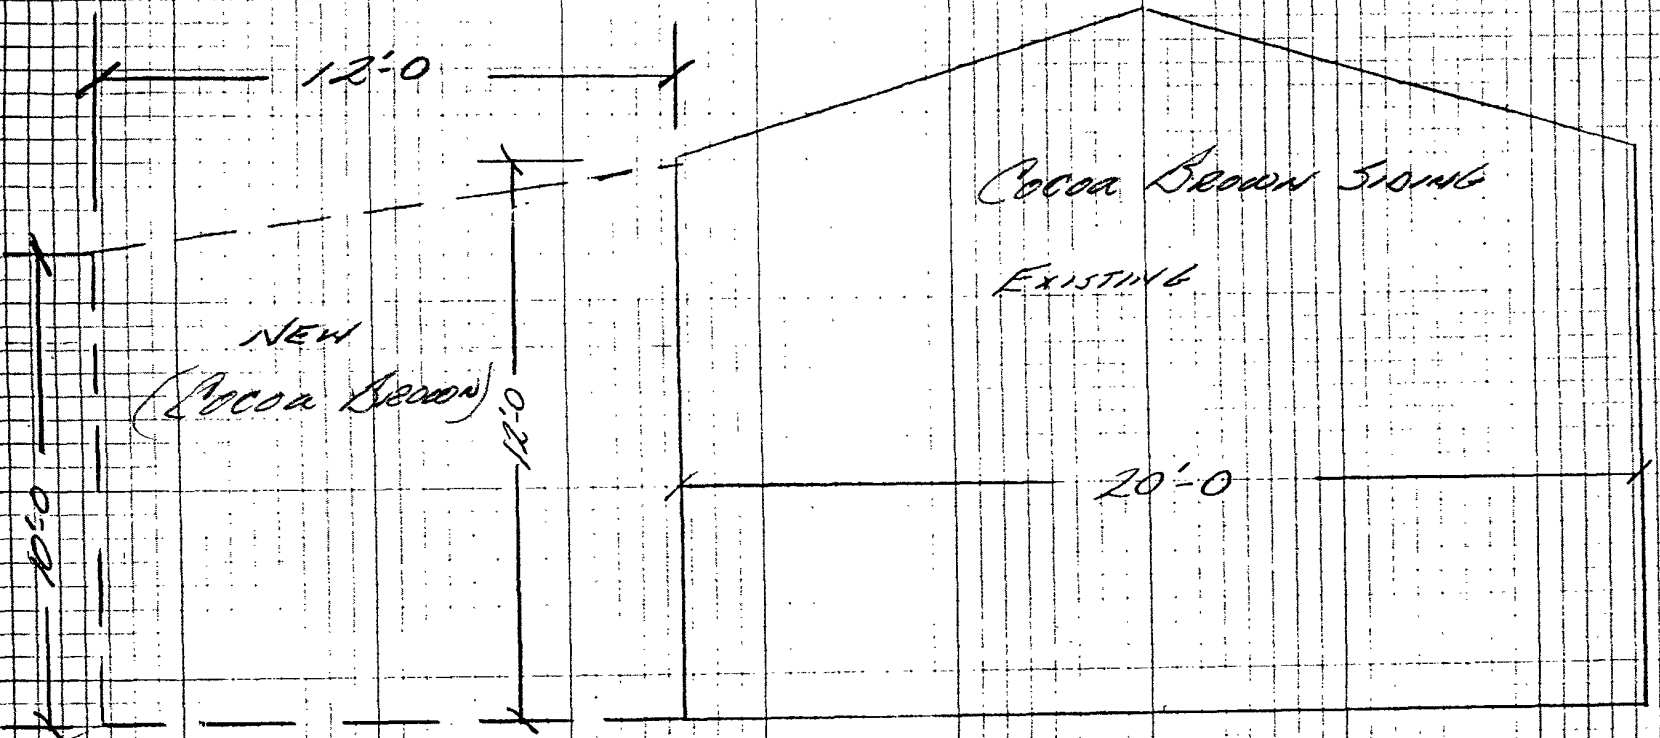
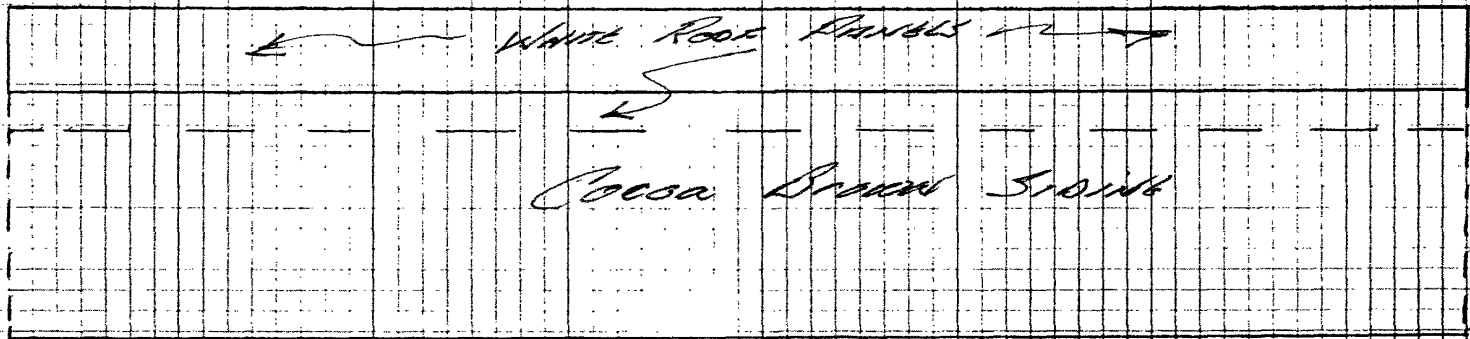


NORTH ELEVATION

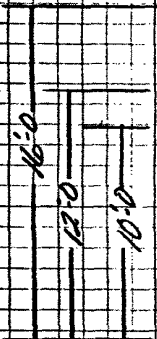

SCALE 1/4" = 1'-0"

04SR004

 

EAST ELEVATION

SCALE  $\frac{1}{8}'' = 1'-0$