


ST ANDREW STREET

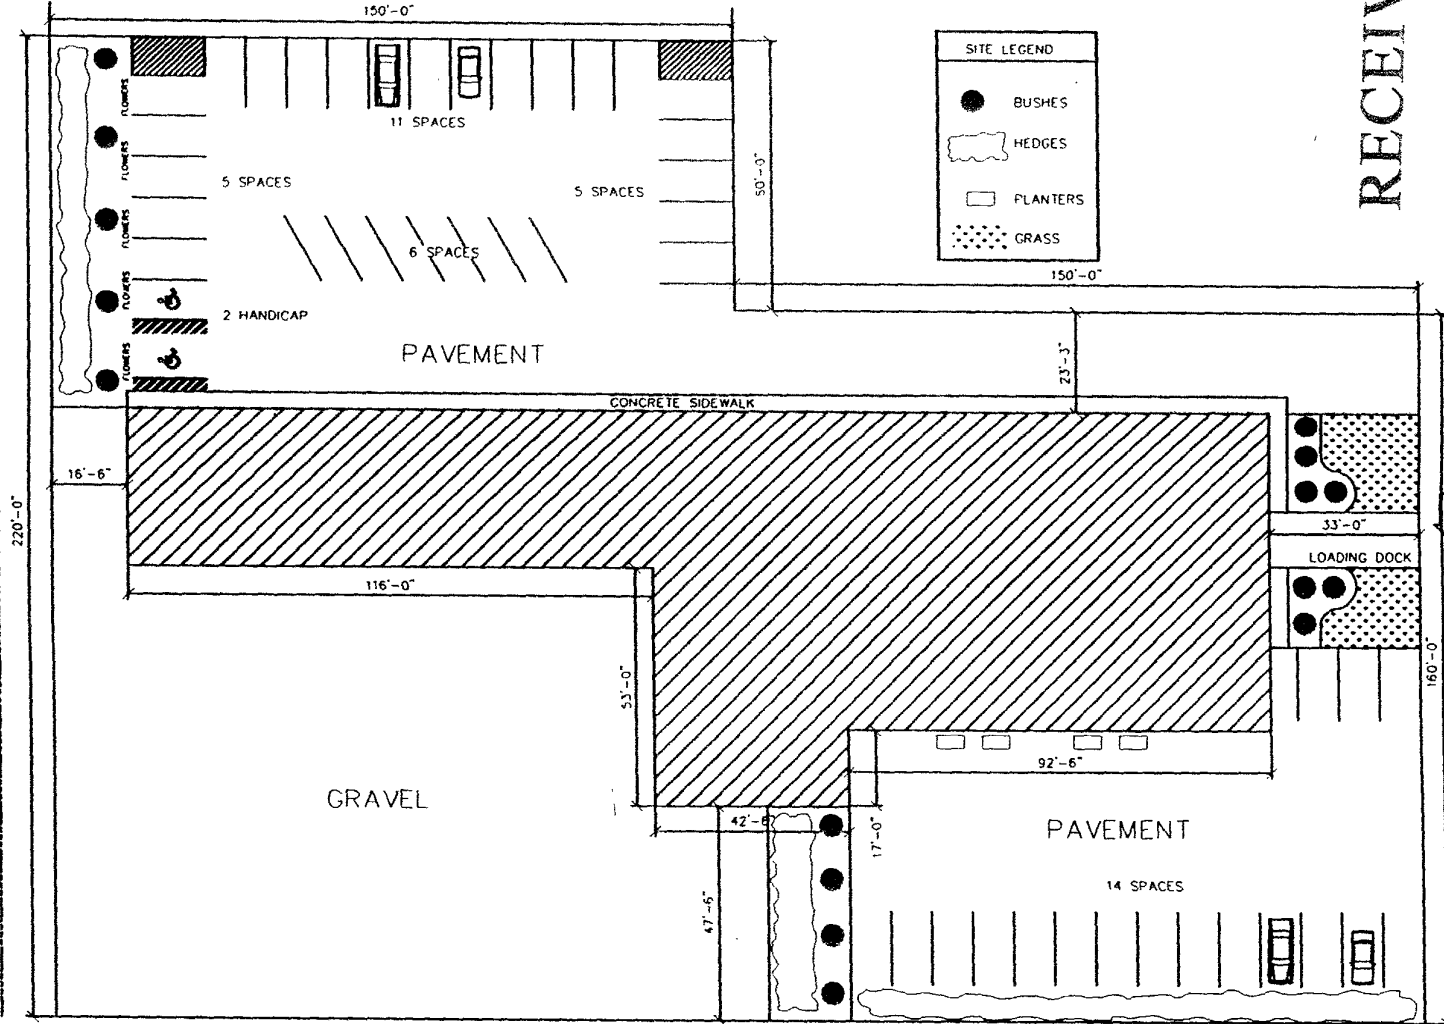

1 SITE PLAN
SCALE: 1" = 40'-0"

RECEIVED

FEB 27 2004
Rapid City Growth
Management Department

EAST ST PATRICK STREET



OLD FENSKER BUILDING

SITE PLAN
S. MALONE
L. BUICK
Jan 23, 2004