


ST ANDREW STREET

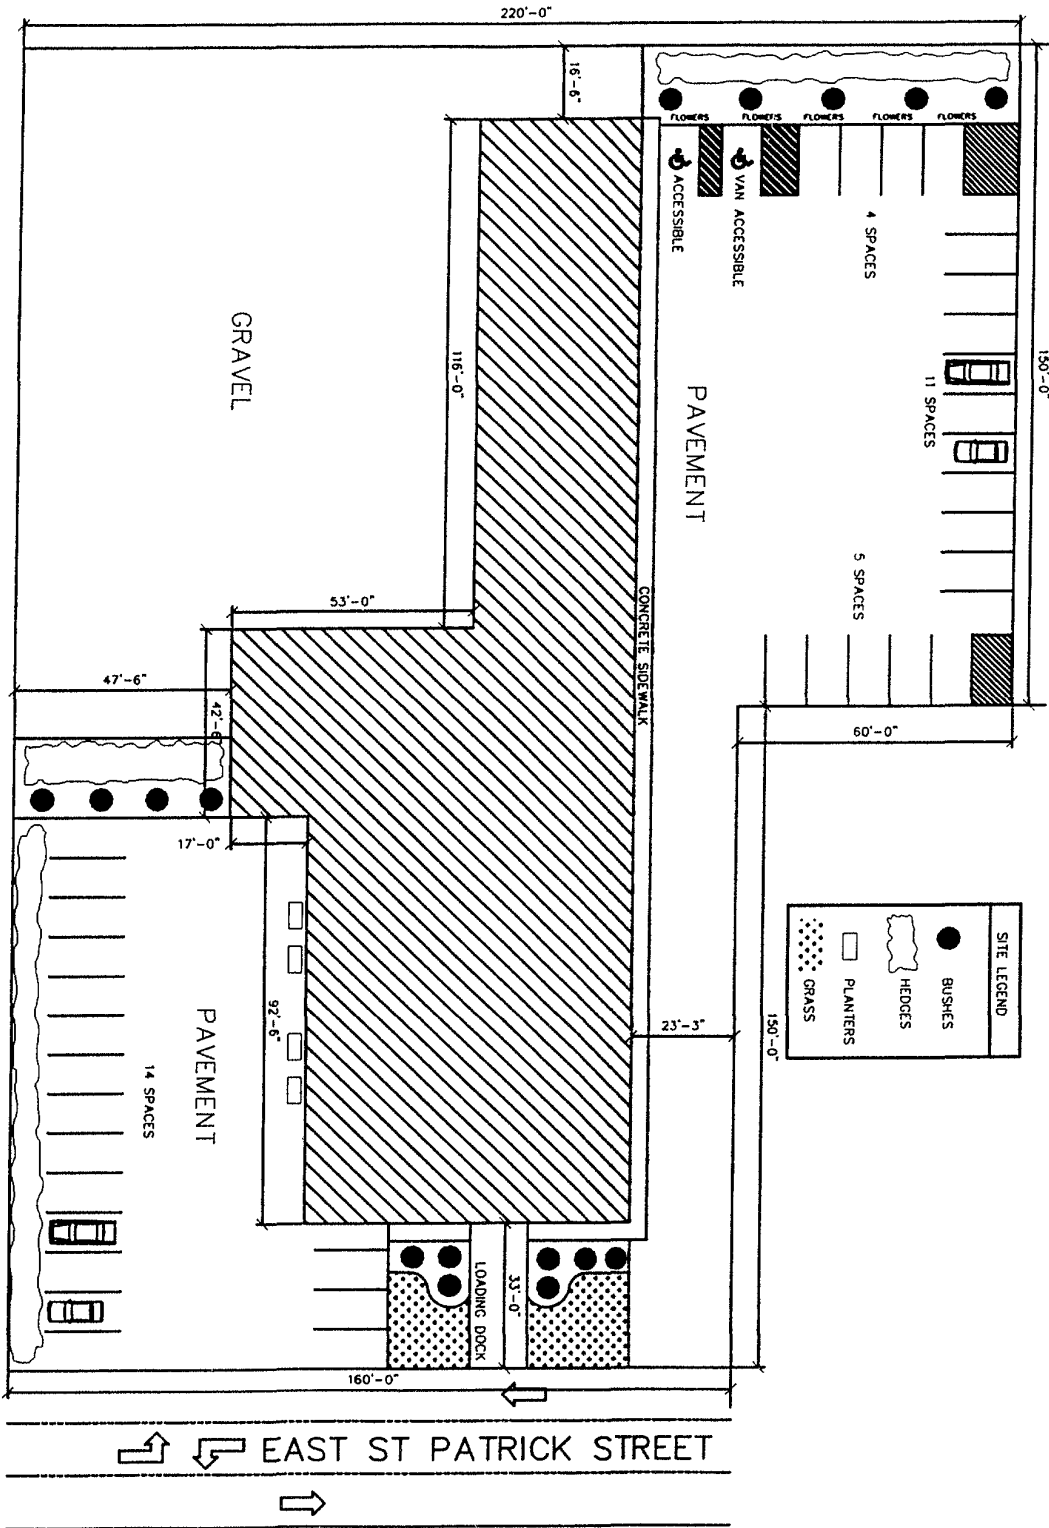

SITE LEGEND	
	BUSHES
	HEDGES
	PLANTERS
	GRASS

1 SITE PLAN  
SCALE: 1" = 40'-0"

EAST ST PATRICK STREET

OLD FENSKE BUILDING

RAPID CITY, SOUTH DAKOTA

ME  
323 Quincy Street  
Rapid City, SD 57701  
Office 605.341.6279 Fax 605.341.6687  
E-Mail: me@me-engineers.com

C-1

Prepared by:  
S. MARLONE  
L. BLACK  
Date:  
JUN 23, 2004

Sheet No.  
SITE PLAN