



TSP Three, Inc.  
600 Kansas City Street  
Rapid City, SD 57701  
phone: (605) 343-4102  
fax: (605) 343-1759  
www.tsp3.com

Architect  
Engineering  
Planning

DATE/TIME

PROJECT TITLE




Blessed Sacrament Church  
Remodel & Addition  
Rapid City, SD

DATE: 1/27/04  
DRAWN BY: [blank]  
CHECK BY: [blank]

SHEET TITLE  
BASEMENT FLOOR PLAN

RECEIVED  
FEB 27 2004  
Rapid City Growth  
Management Department

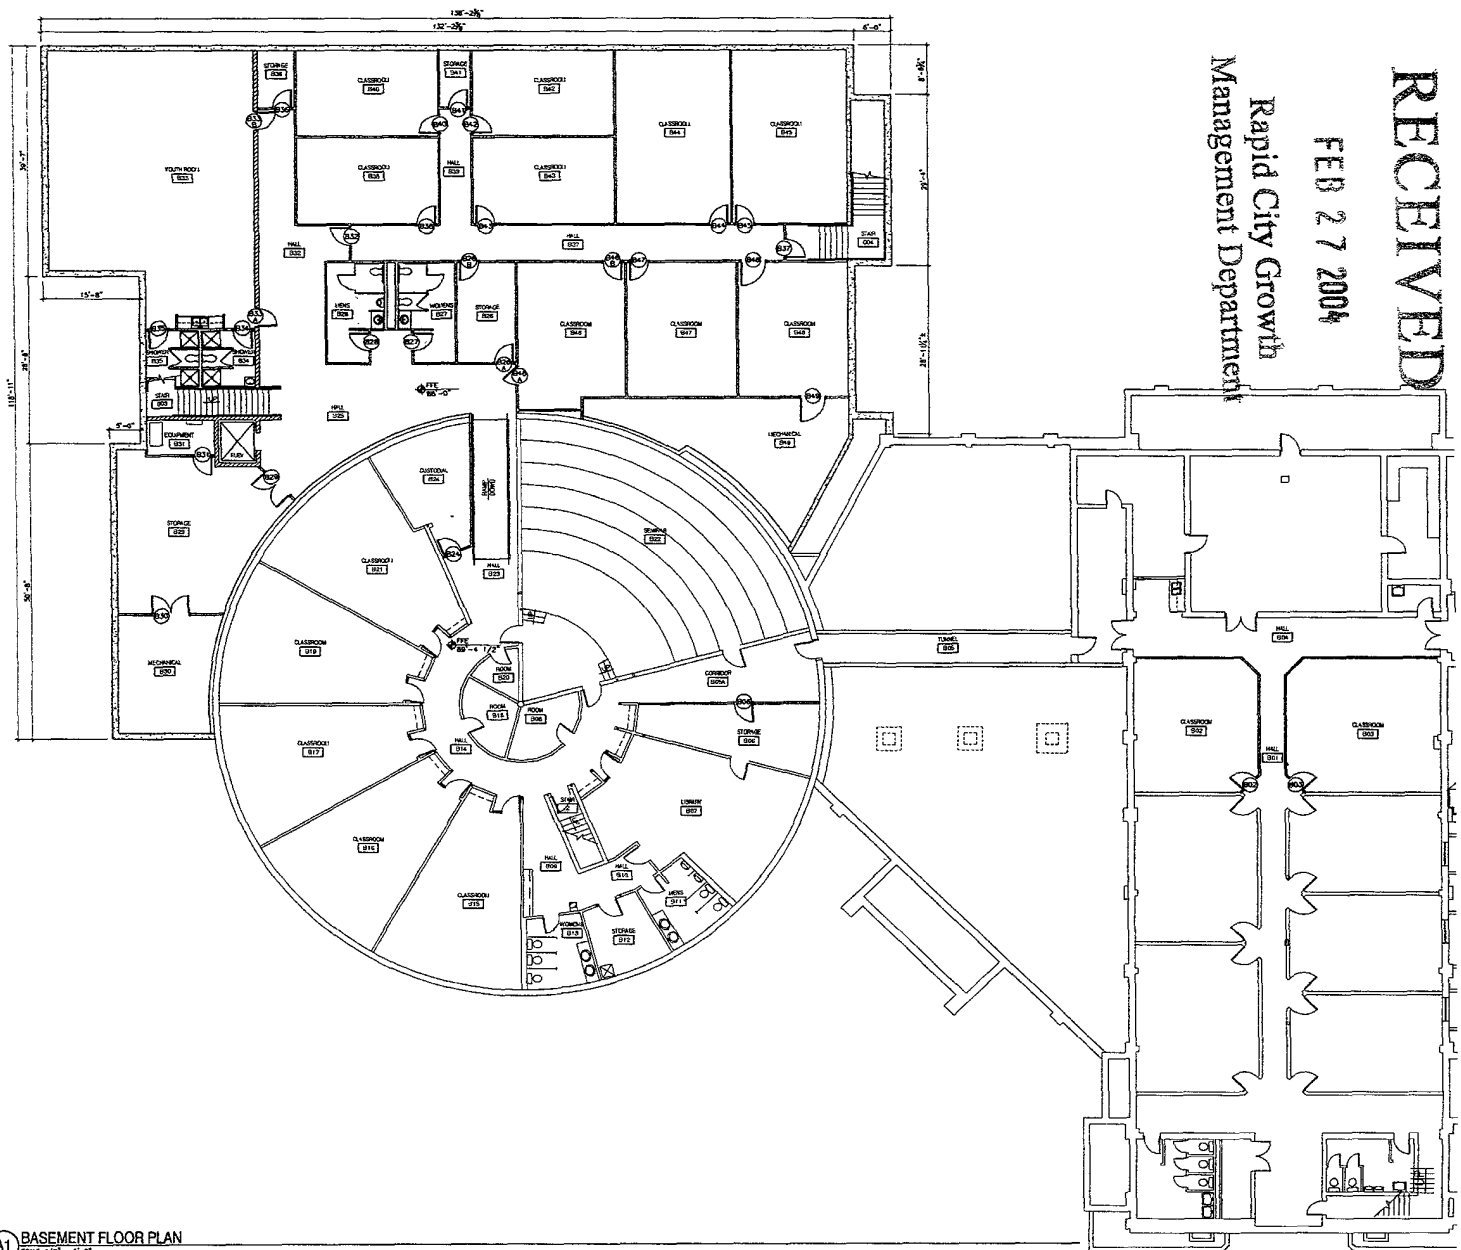



TSP Firm, Inc.  
650 Kansas City Street  
Rapid City, SD 57701  
Phone: (605) 343-4162  
Fax: (605) 343-7159  
www.tspfirm.com

Architecture  
Engineering  
Planning

CONSULTANTS:

PROJECT TITLE

Blessed Sacrament Church  
Remodel & Addition  
Rapid City, SD


NO. ISSUED FOR APPROVAL  
ISSUE DATE DESCRIPTION  
PROJECT NUMBER 04UR003  
DRAWN BY  
CHECK BY  
SHEET TITLE  
FIRST FLOOR PLAN



RECEIVED

FEB 27 2004

Rapid City Growth  
Management Department

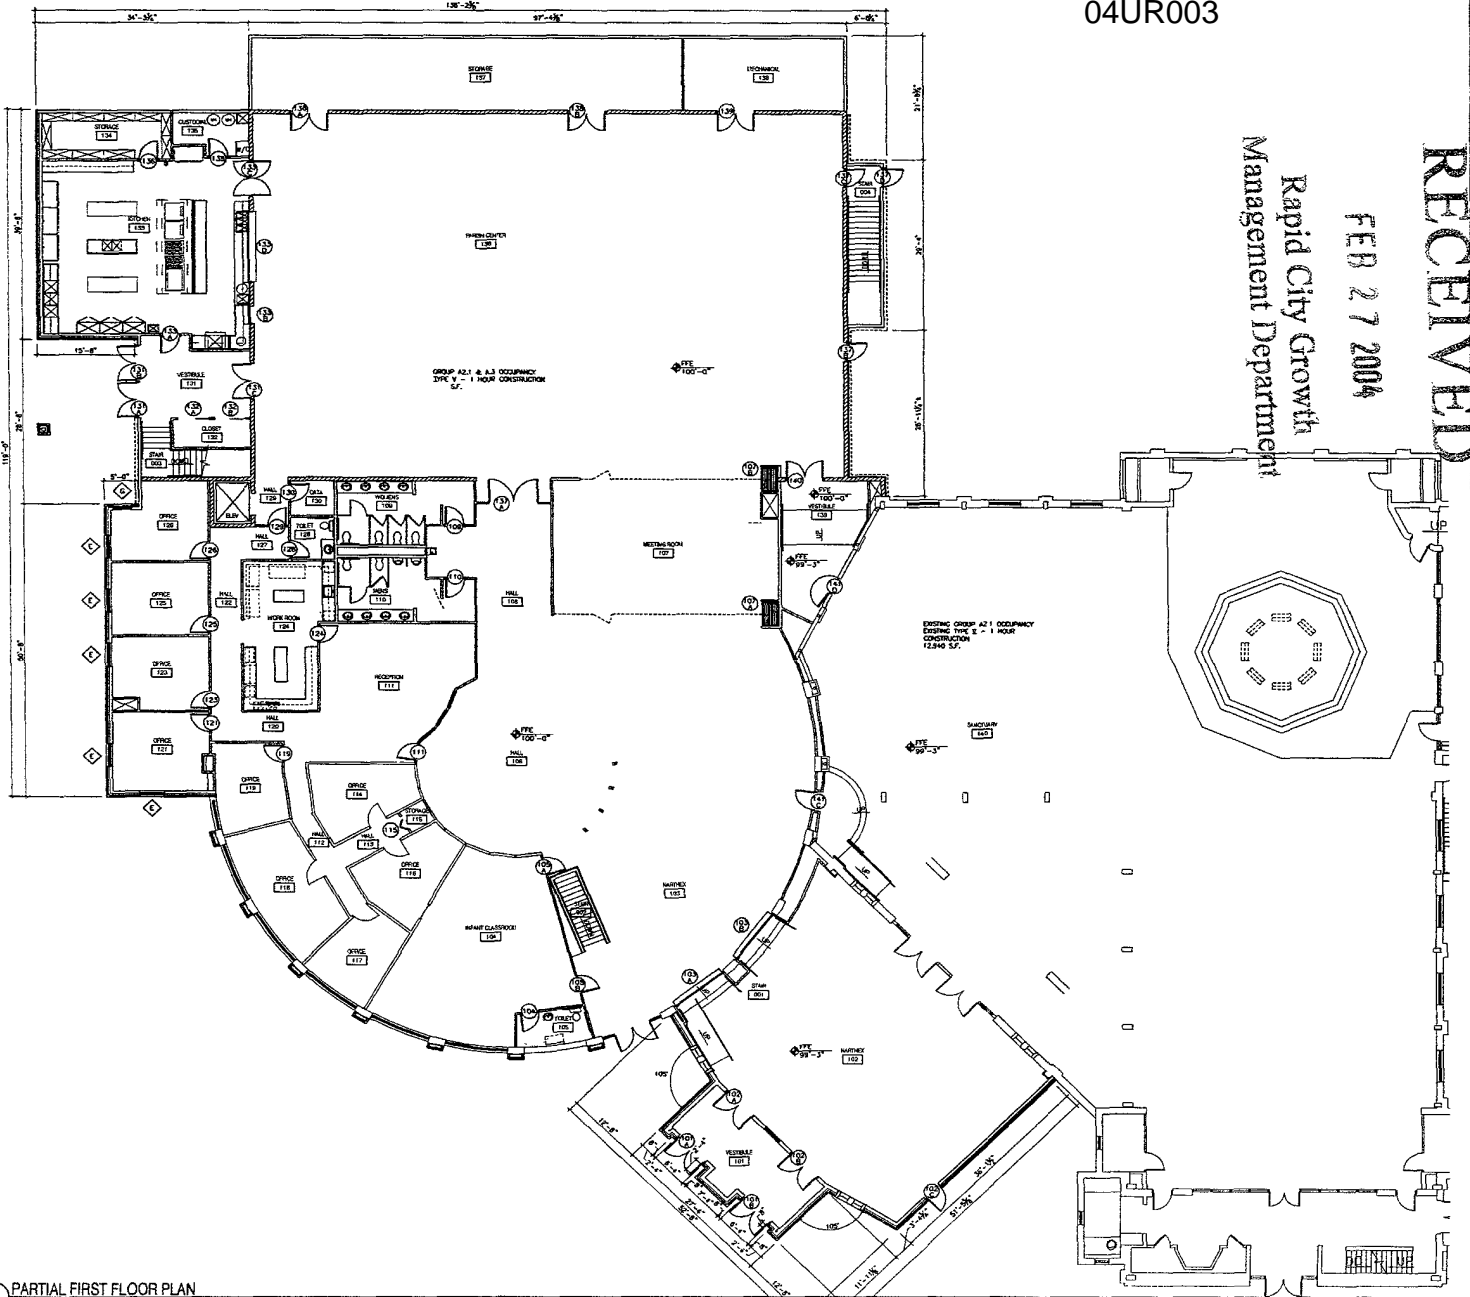

GROUP A2.1 & A3 OCCUPANCY  
TYPE V - 1 HOUR CONSTRUCTION

EXISTING GROUP A2.1 OCCUPANCY  
EXISTING TYPE II - 1 HOUR  
CONSTRUCTION  
12,940 SF.