


LANDSCAPE SCHEDULE

- A LARGE TREES - 14
- B MED. TREES - 4
- C SMALL TREES - 8
- SHRUBS - 215
- GRASS - 3450 SQ. YDS

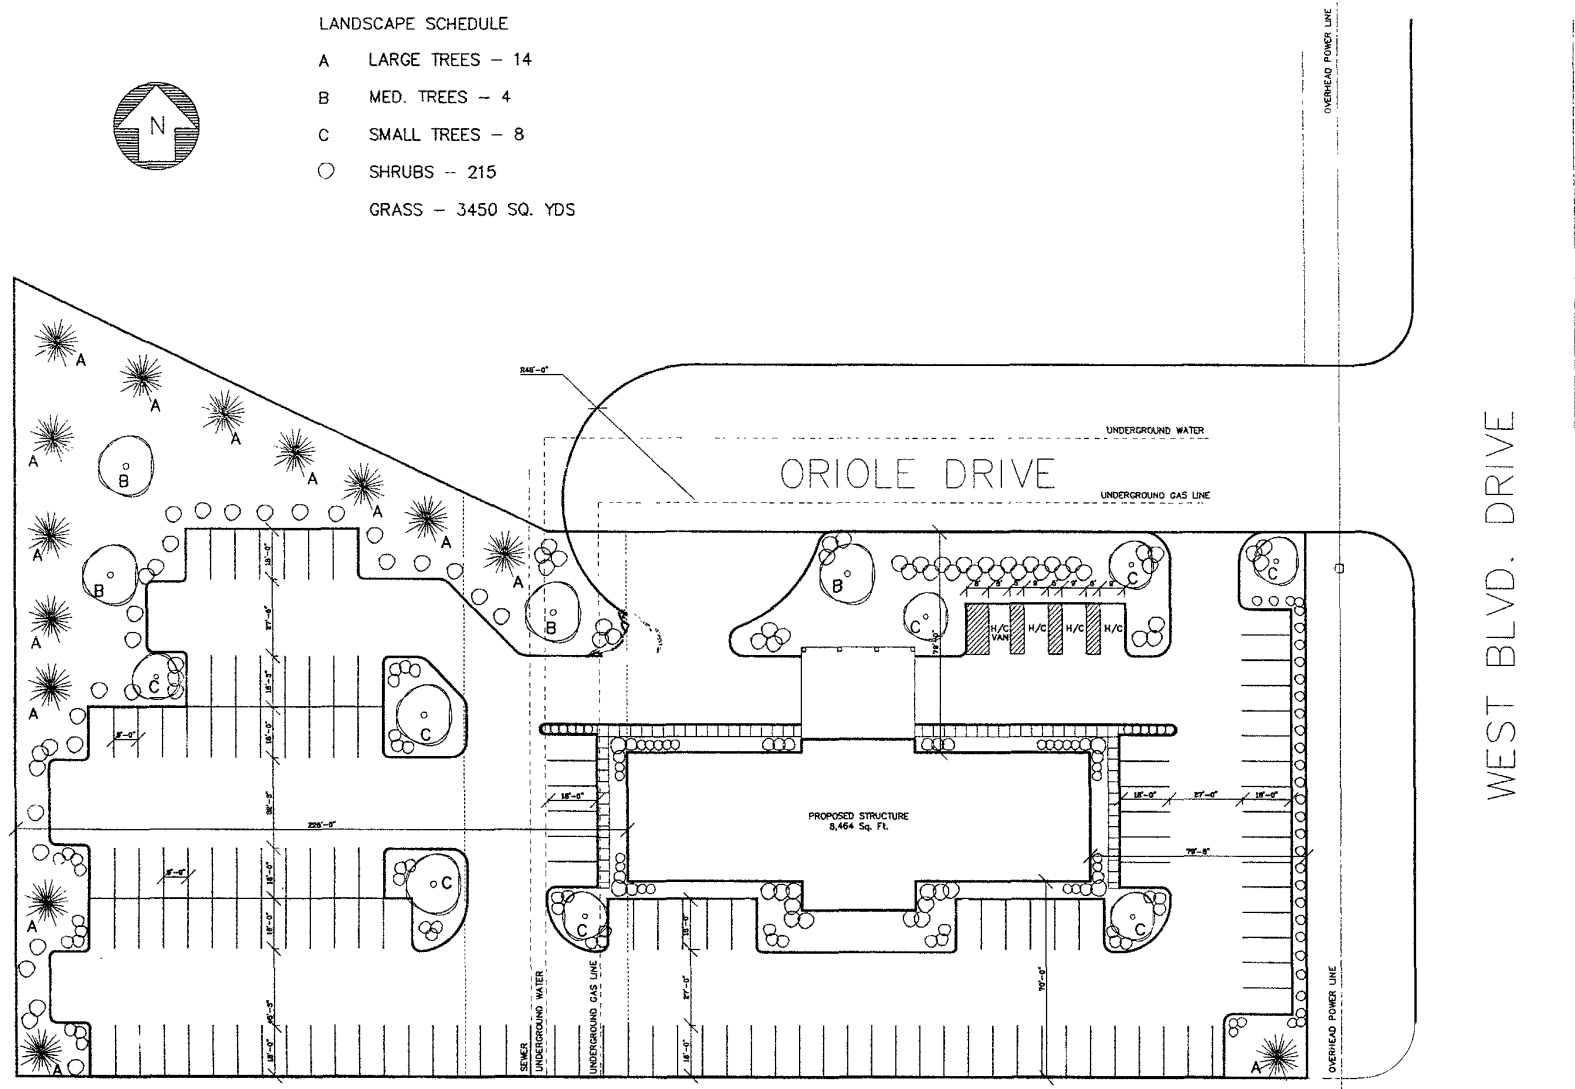

WEST BLVD. DRIVE

REVISIONS	BY



JEHOVAH'S WITNESSES
NEBRASKA REGIONAL BUILDING COMMITTEE #1
11842 O St.
Omaha, NE 68137
402-331-2888
402-331-2996

PROPOSED SITE PLAN

RAPID CITY CONGREGATION OF JEHOVAH'S WITNESSES INC. - KINGDOM HALL PROJECT
RAPID CITY, SD

DATE	12/2/20
SCALE	1" = 20'-0"
BY	
CHECKED	