

← North


04PD023

RECEIVED

MAR 12 2004

Rapid City Growth Management Department

CENTER OF ALLEY

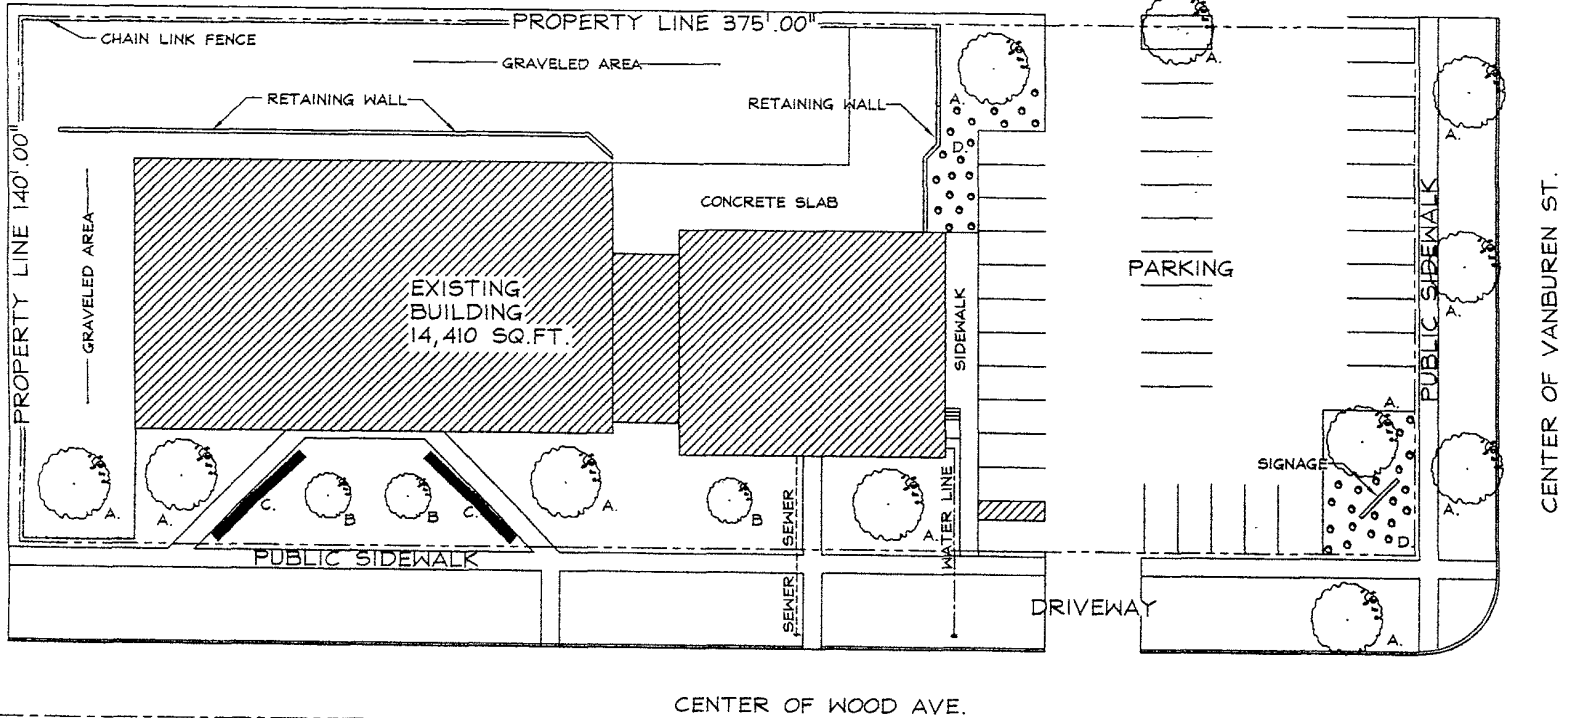

LANDSCAPE SCHEDULE

- 11 A. LARGE TREES
- 3 B. MEDIUM TREE
- 4 C. HEDGES
- 40 D. SHRUBS
- 694 S.Y. GRASS

LOT SIZE 52,500

LANDSCAPE PT. REQUIRED-38090

38 PARKING STALLS PROVIDED-42940

SITE PLAN

SCALE: 1"=50'-0"

Our Redeemer Lutheran Church
Site Plan
3-12-04
Schlimgen Design Inc.