
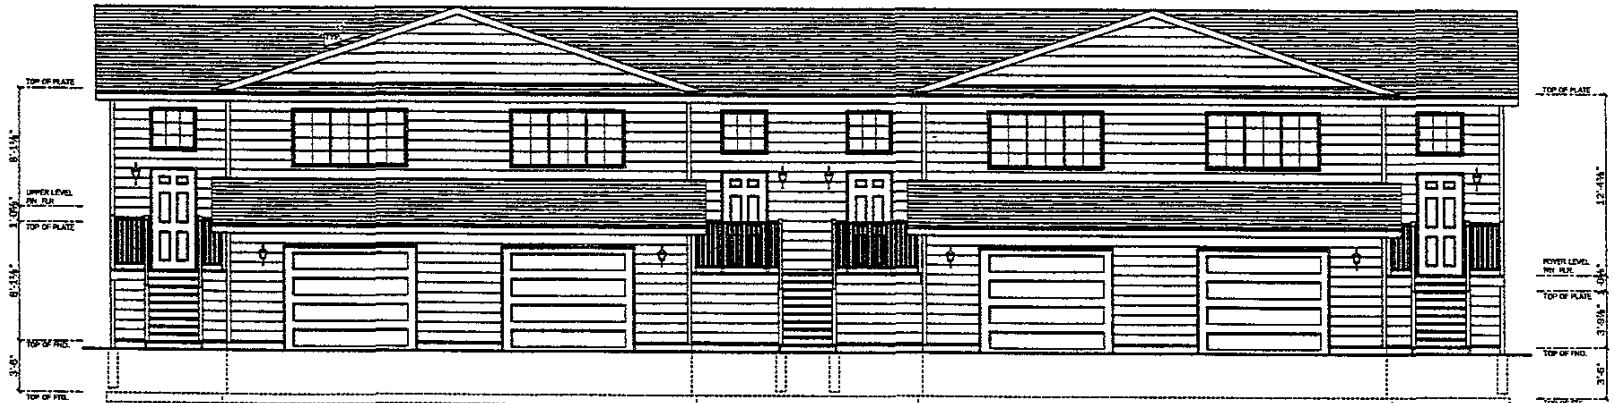
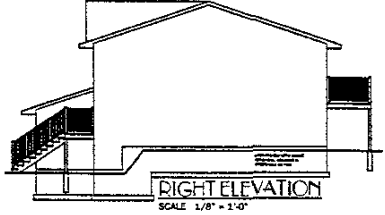
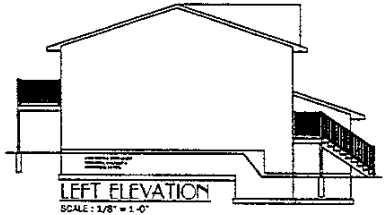


ROOF IS ONLY A REPRESENTATION REFER TO MANUF. PLANS FOR ALL DETAILS

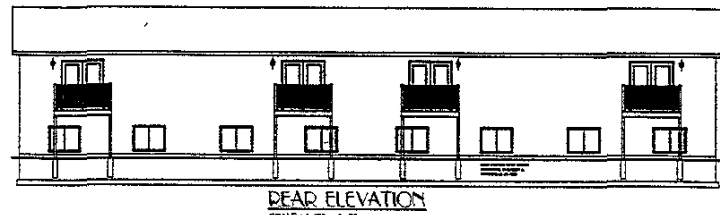

FRONT ELEVATION TRI-5 4-PLEX 4-27-04 1/8"

United Building Center  
Down For TRIPLE CONSTRUCTION  
Continued - FERRY RISES

Project By: ROB BUSETTI  
Date: 04/27/04  
City: CHICAGO  
Category: AUBURN HILLS 4 PLEX

Rapid City, S.D.  
Phone (605) 343-1115  
Fax (605) 388-8738

**UBC**  
UNITED BUILDING CENTERS

A Member of Chicago Corporation

**IMPORTANT**

This is a general drawing and does not constitute a contract. It is the responsibility of the architect to provide a complete set of drawings and specifications. The contractor is responsible for providing all materials and labor. The architect is not responsible for the accuracy of the information provided. The contractor is responsible for obtaining all necessary permits and approvals. The architect is not responsible for the accuracy of the information provided. The contractor is responsible for obtaining all necessary permits and approvals.

**IMPORTANT**

This drawing was prepared by the architect and is not to be used for any other purpose. The contractor is responsible for obtaining all necessary permits and approvals. The architect is not responsible for the accuracy of the information provided. The contractor is responsible for obtaining all necessary permits and approvals.

ELEVATIONS  
Date: 04/27/04  
Drawn: [Signature]  
Scale: 1/8" = 1'-0"

NOTE: CONTRACTOR SHALL BE RESPONSIBLE FOR OBTAINING ALL NECESSARY PERMITS AND APPROVALS. THE ARCHITECT IS NOT RESPONSIBLE FOR THE ACCURACY OF THE INFORMATION PROVIDED. THE CONTRACTOR IS RESPONSIBLE FOR OBTAINING ALL NECESSARY PERMITS AND APPROVALS. THE ARCHITECT IS NOT RESPONSIBLE FOR THE ACCURACY OF THE INFORMATION PROVIDED.