



JOE

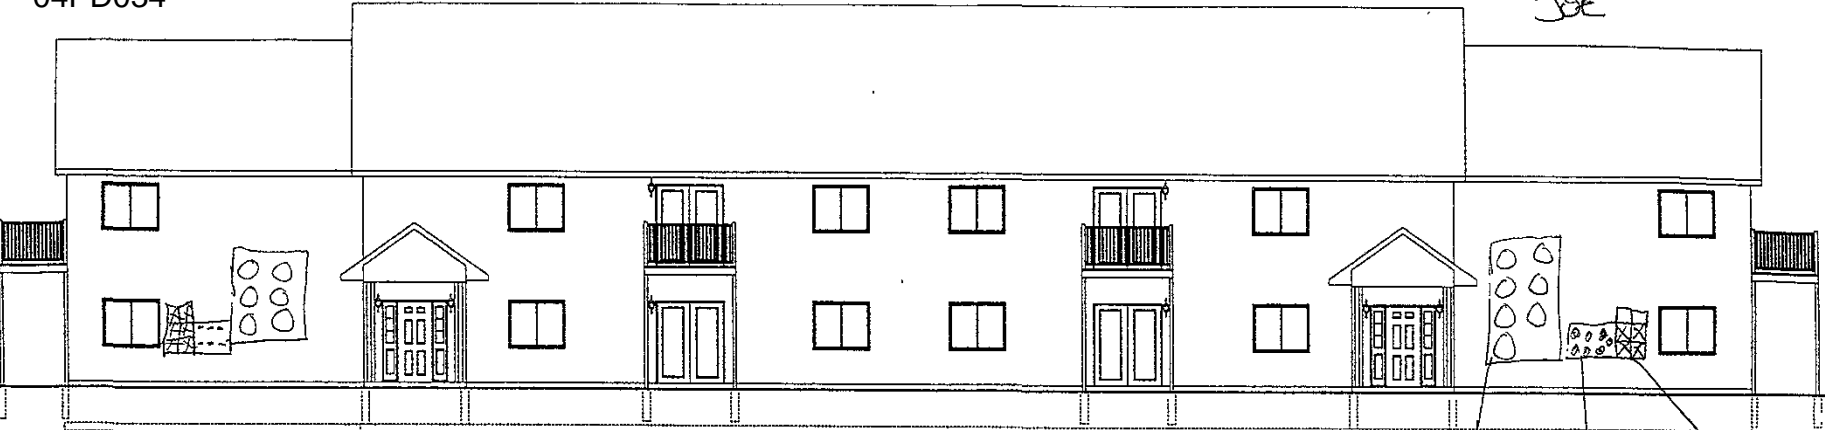

REAR ELEVATION
SCALE 1/4" = 1'-0"


JOE WITH 12 UNIT CONDO
1" = 10' 5-28-04

electrical Bank
water meter Bank
Cable Bank

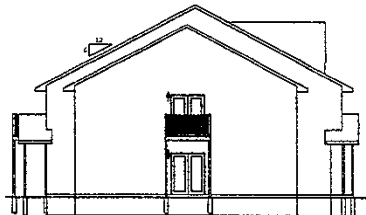


LEFT ELEVATION
SCALE 1/4" = 1'-0"

NOT FOR
CONSTRUCTION

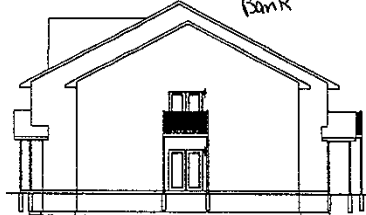

RIGHT ELEVATION
SCALE 1/4" = 1'-0"

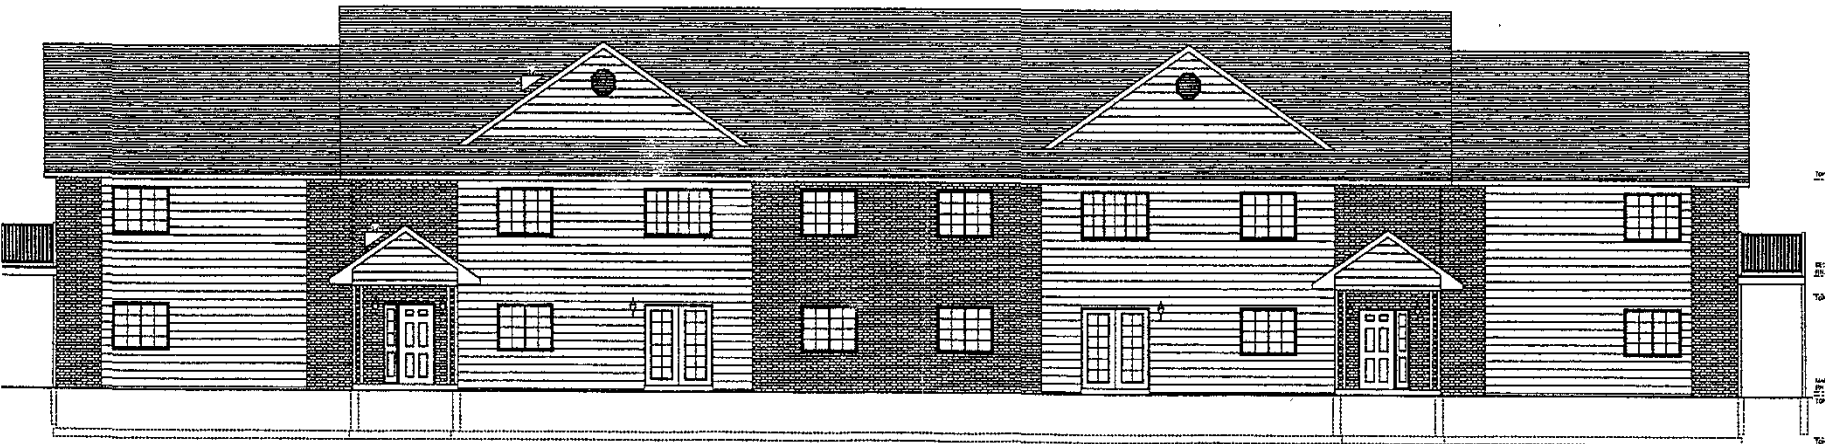

FRONT ELEVATION

10'-0"
10'-0"
10'-0"
10'-0"