


Hatchery Renovation

Cleghorn Springs

Fish Hatchery

for

South Dakota Department
of Game, Fish and Parks

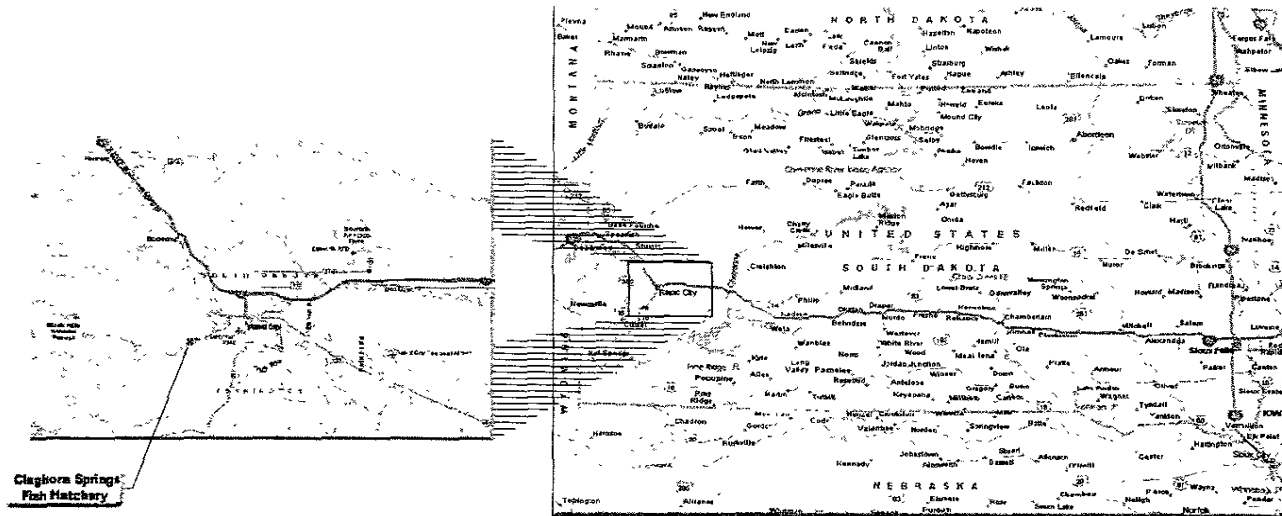

General Site Map

Index of Drawings

No.	Sheet	Name
1	G1	COVER SHEET AND LOCATION MAPS
2	G2	AERIAL PHOTO
3	G3	EXISTING SITE PLAN
4	C1	IMPROVEMENTS PLAN
5	C2	HYDRAULIC PROFILES
6	A2.1	REARING BUILDING PLAN
7	A2.2	REARING BUILDING ELEVATIONS AND SECTIONS OPTION 1
8	A2.3	REARING BUILDING ELEVATIONS AND SECTIONS OPTION 2
9	A4.1	DRUMSCREEN BUILDING
10	A5.1	FEED STORAGE BUILDING PLAN
11	A5.1	SHOP/STORAGE BUILDING PLAN AND ELEVATION
12	P2.1	20'x REARING TANK

RECEIVED

JUN 25 2004

Rapid City Growth
Management Department

NOTE DRAWINGS WERE GENERATED FOR GRAPHICAL PRESENTATION PURPOSES ONLY. DRAWINGS SHOULD NOT BE USED FOR SCALED ENGINEERING DESIGN.

FISHPRO / COCHRAN & WILKEN INC.



Consulting Engineers and Scientists
6001 South Sixth Street Road
Springfield, IL 62703-5445
(217) 565-8333



SOUTH DAKOTA FISH AND WILDLIFE
DEPARTMENT OF GAME, FISH & PARKS
523 EAST CAPITOL AVENUE
PIERRE, SD 57501-3182

DRAWING TITLE: COVER SHEET AND LOCATION MAPS



PROJECT: HATCHERY RENOVATION
CLEGHORN SPRINGS FISH HATCHERY
RAPID CITY, SOUTH DAKOTA

PP # 6/17/04

SHEET. G-1

OF - SHEETS

SOUTH DAKOTA STATE HIGHWAY NUMBER 44

 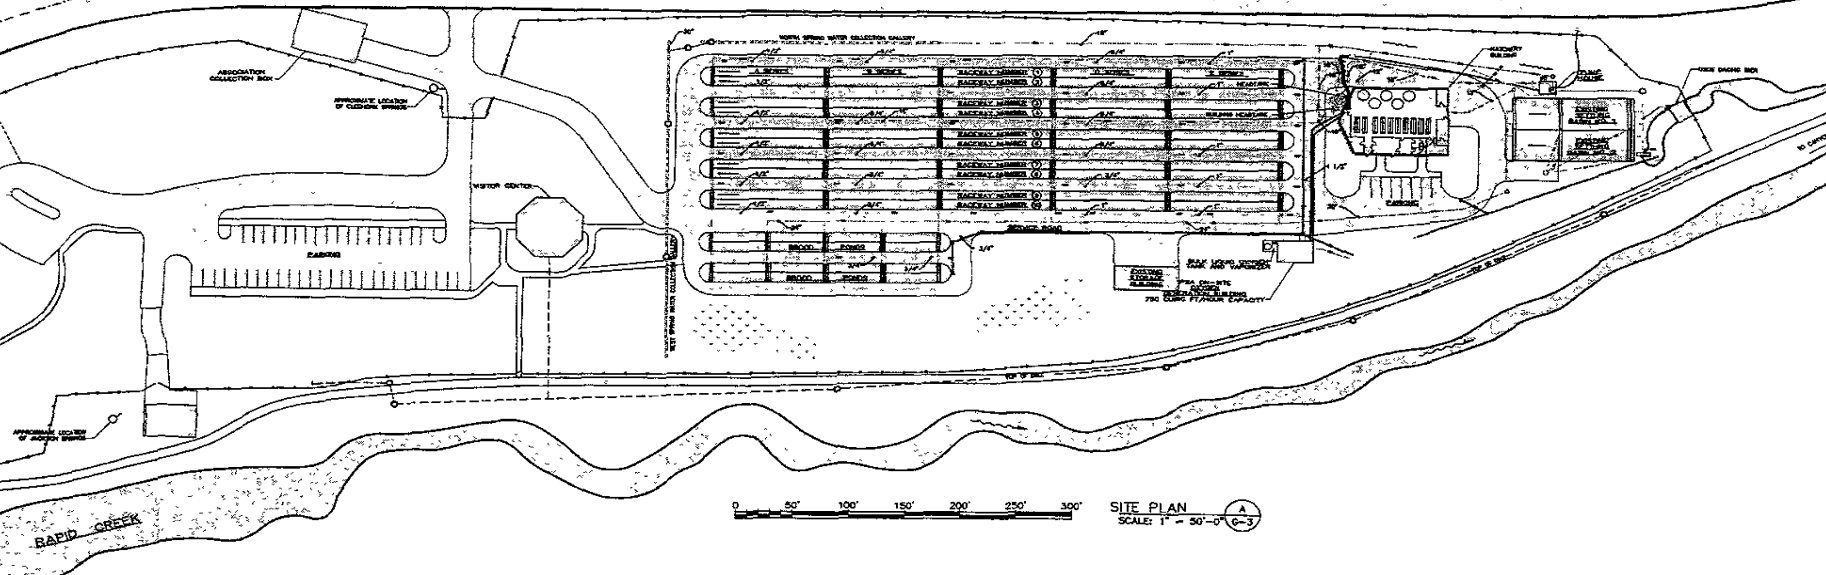

SITE PLAN
SCALE: 1" = 50'-0" (6-3)

CLEGHORN SPRINGS STATE FISH HATCHERY
SOUTH DAKOTA DEPARTMENT OF GAME, FISH AND PARKS
RAPID CITY, SOUTH DAKOTA

PIPING LEGEND	
--- ASWS ---	AERATED SPRING WATER SUPPLY
--- OW ---	OVERFLOW WATER
--- WW ---	WASTEWATER
--- PSW ---	PUMPED SPRING WATER
--- SWS ---	SPRING WATER SUPPLY
--- SP ---	SPRINKLER PIPE
--- ST ---	STORM PIPING
--- E ---	ELECTRICAL
--- OXY ---	OXYGEN PIPING

NOTE DRAWINGS WERE GENERATED FOR GRAPHICAL PRESENTATION PURPOSES ONLY. DRAWINGS SHOULD NOT BE USED FOR SCALED ENGINEERING DESIGN.

FISHPRO / COCHRAN & WILKEN INC.
Consulting Engineers and Scientists
5201 South 24th Street Road
Springfield, IL 62760-5145
(217) 666-8333



SOUTH DAKOTA FISH AND WILDLIFE
DEPARTMENT OF GAME, FISH & PARKS
523 EAST CAPITOL AVENUE
PIERRE, SD 57501-3182

DRAWING TITLE:	EXISTING SITE PLAN	PP #	5/17/04
PROJECT:	HATCHERY RENOVATION CLEGHORN SPRINGS FISH HATCHERY RAPID CITY, SOUTH DAKOTA	SHEET:	G-3
		OF SHEETS	3