

RECEIVED 04UR014

AUG 13 2004


Rapid City Growth Management Department

Interstate 90 Right-of-Way

**LEGEND** LANDSCAPING BY LANDLORD

- Turf
- 13'-LARGE TREES WITH 45' SPREAD TYPE NOT DETERMINED AT THIS TIME
- 18'-MEDIUM TREES WITH 25' SPREAD TYPE NOT DETERMINED AT THIS TIME
- (Hatched) (NIC) NOT IN CONTRACT

**GH**  
 Architecture / Design  
 Parkway Plaza 1  
 1410 Dulles Parkway  
 Suite 100  
 Dulles, Texas 75040  
 P: 972-882-8888  
 Fax: 972-882-8888

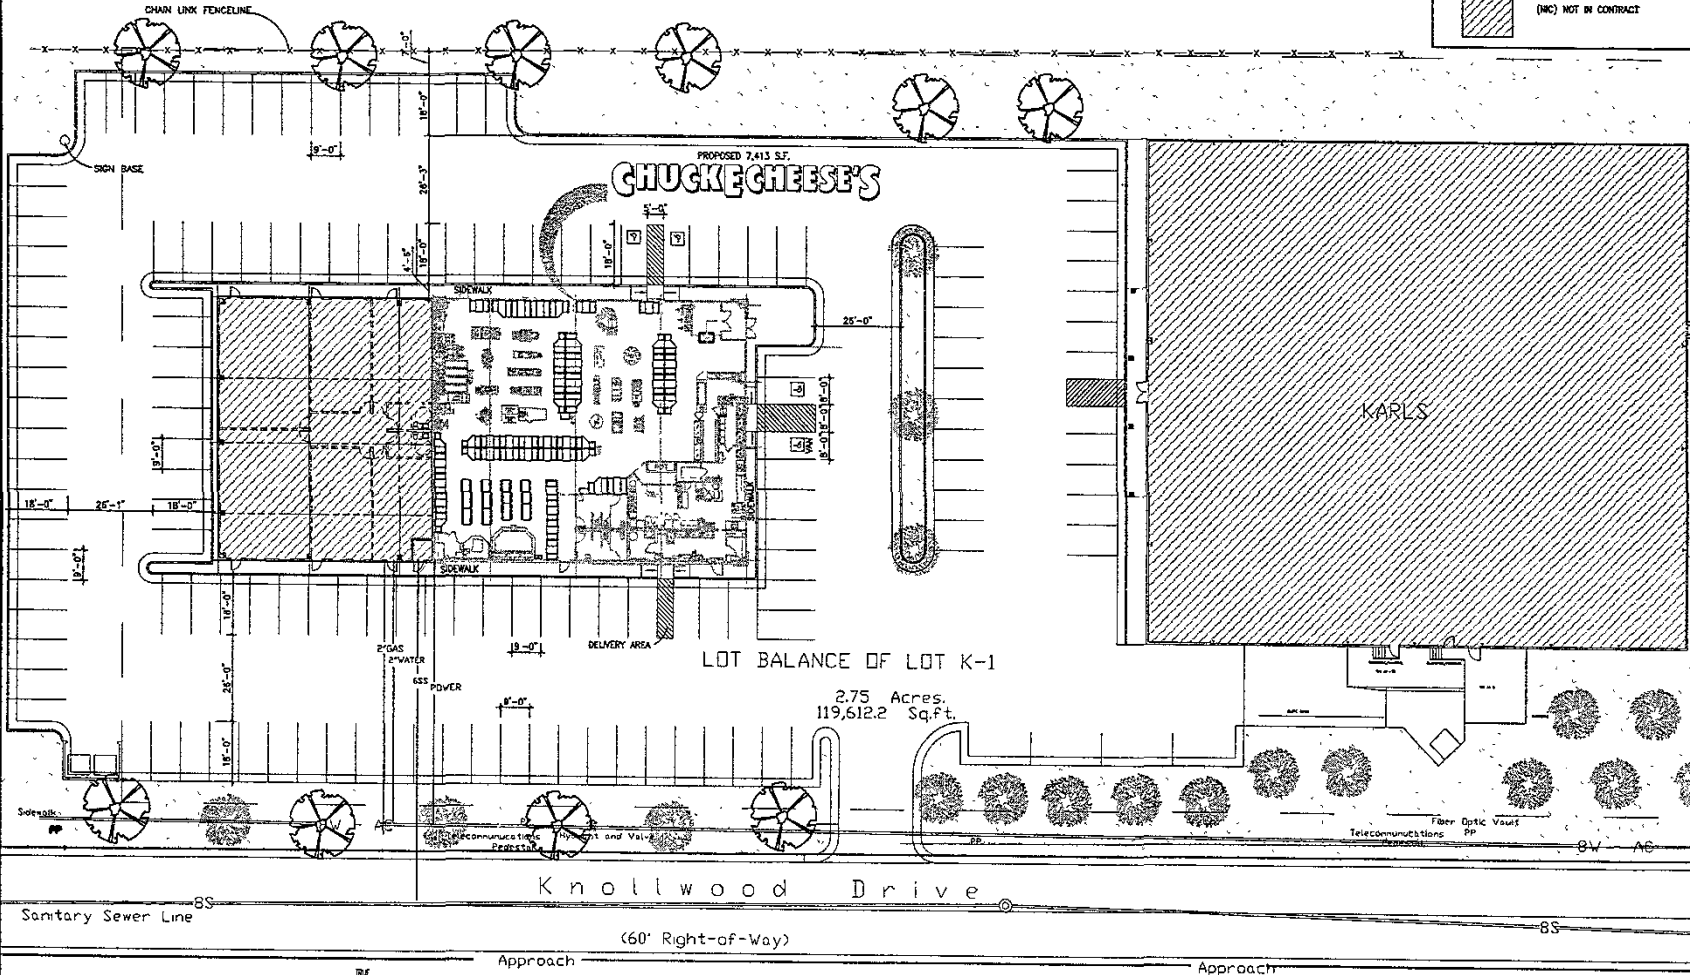

01 **SITE PLAN**  
 SCALE 1"=20'-0"

STORE-481 - RAPID CITY, SD  
 200 N. MAPLE  
 RAPID CITY, SD  
 CEO ENTERTAINMENT, INC.  
 4441 WEST AIRPORT FREEWAY  
 IRVING, TEXAS 75038  
 PROTOTYPE 7000

**CHUCK E. CHEESE'S**

NO. REVISION

PROJECT NAME  
**041399.0**

SHEET NAME  
**A0.0**