

FRONT ELEVATION


SCALE: 1/4" = 1'-0"

6 Standard Lights - As Shown
 Brick 4ft up on front entryways
 Earth tone shingles and siding
 Shingles will be asphalt
 Cow-excel siding

RECEIVED

DEC 02 2004

Rapid City Growth
 Management Department

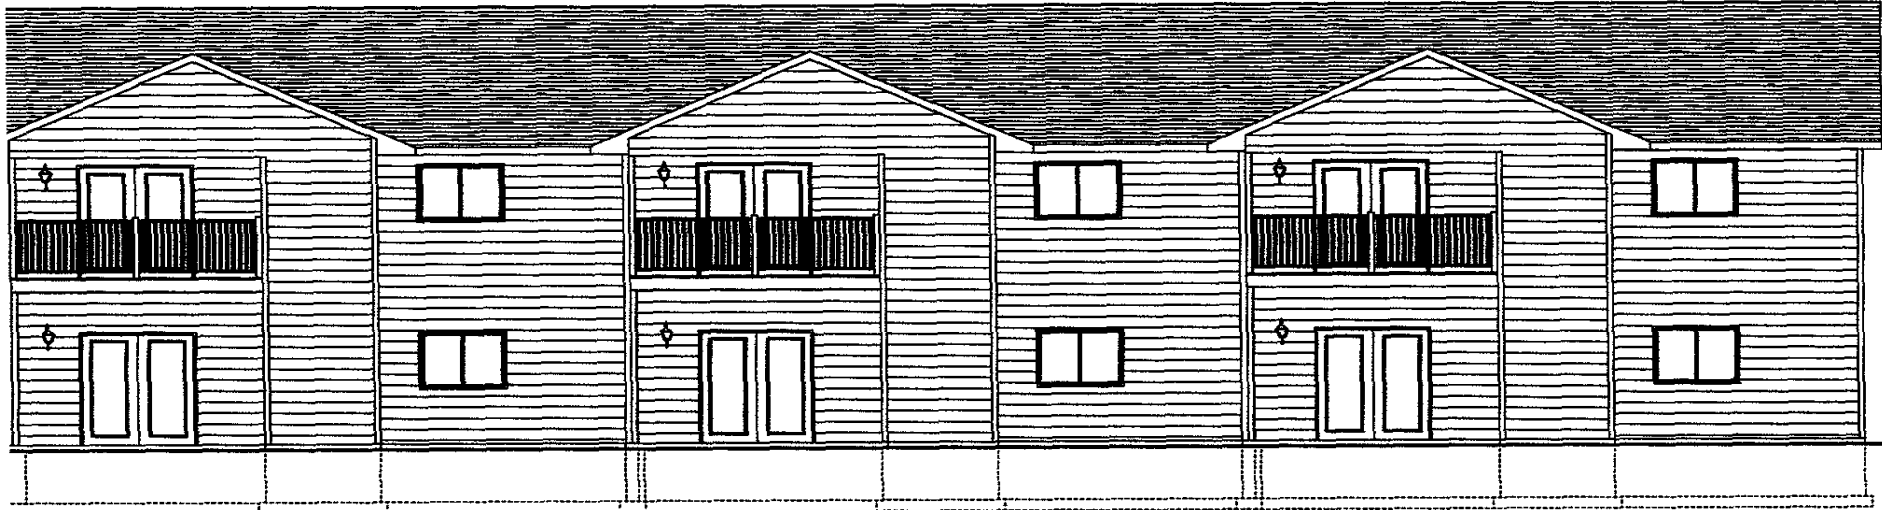

REAR ELEVATION


SCALE : 1/8" = 1'-0"

- 6 Standard Lights - As Shown
- 3 Redwood Decks
- 3 Concrete Patios

RECEIVED

DEC 02 2004

Rapid City Growth
Management Department

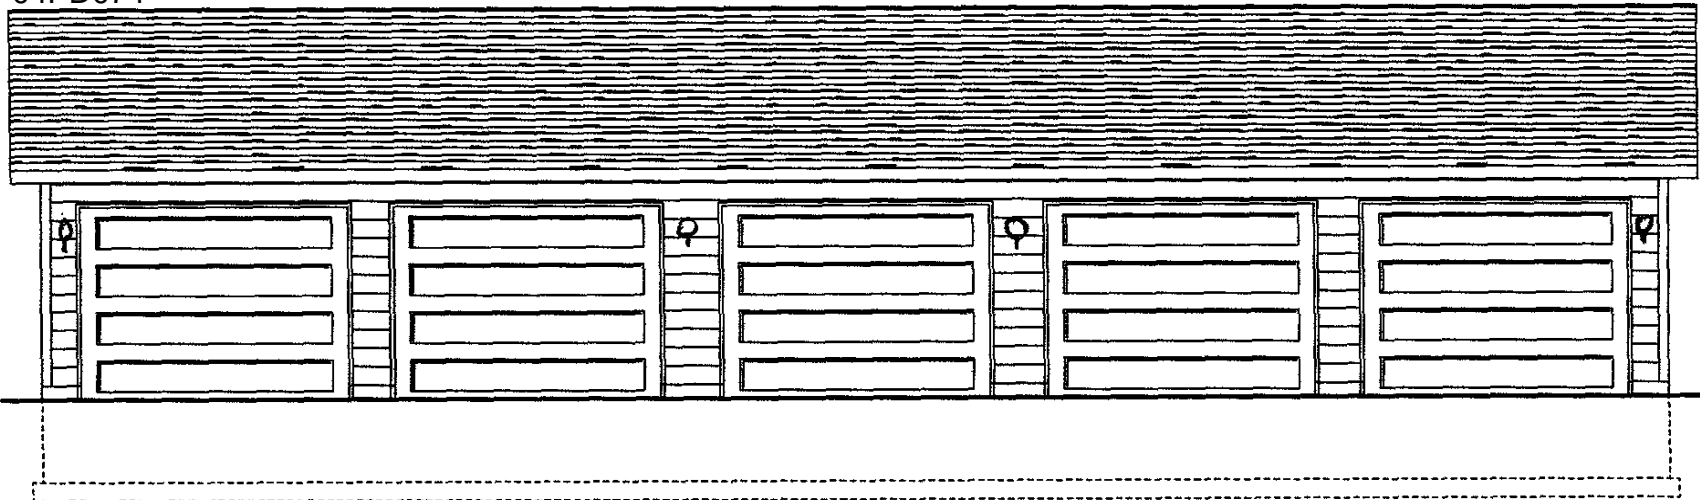

FRONT ELEVATION

SCALE : 1/4" = 1'-0"

4 Standard Lights
 White Garage Doors
 Earth tone shingles And siding

RECEIVED

DEC 02 2004

Rapid City Growth
 Management Department