




REAR ELEVATION
SCALE: 1/8" = 1'-0"

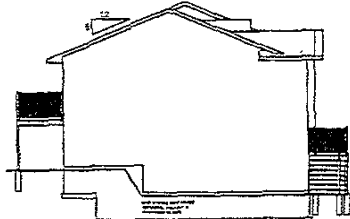

LEFT ELEVATION
SCALE: 1/8" = 1'-0"

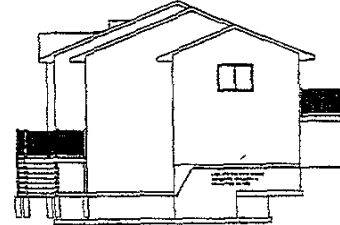

RIGHT ELEVATION
SCALE: 1/8" = 1'-0"

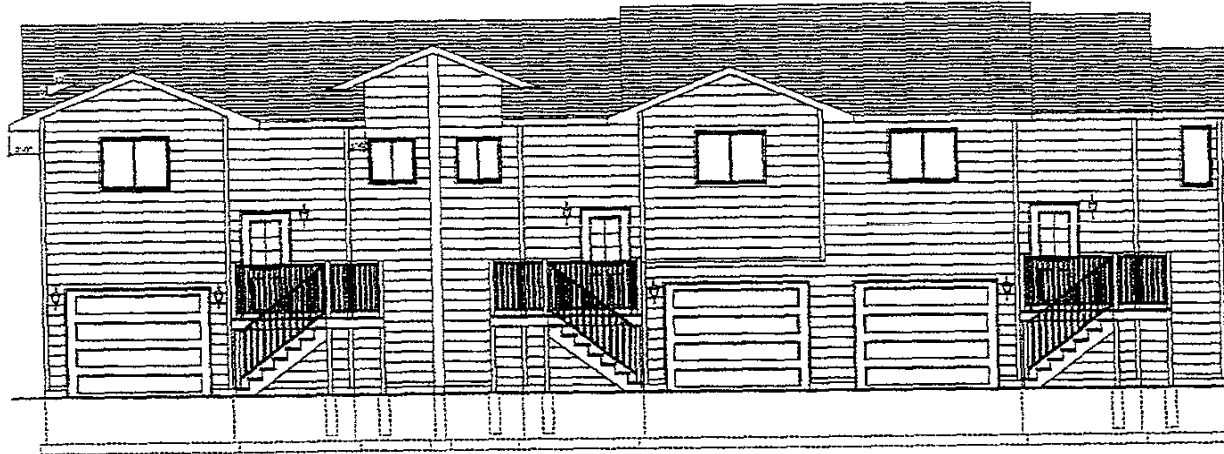

FRONT ELEVATION
SCALE: 1/4" = 1'-0"

TOP OF PLATE
TOP OF 2ND
TOP OF 1ST
TOP OF FIN.

TOP OF PLATE
TOP OF 2ND
TOP OF PLATE
TOP OF 1ST
TOP OF FIN.

Drawn For: **SELECT CONSTRUCT**
 Contractor: **IBERRY AUTO**
 Drawn By: **ROD BUSETTI**
 Date: **11/15/04**
 Category: **3 PLEX LOT 2 BLK. 6 AUN**

United Building Centers
 Rapid City, S D
 Phone (605) 343-3335
 Fax (605) 388-8738

UBC
 UNITED BUILDING
 CENTERS
 A Division of United Corporation

IMPORTANT
 This drawing is a preliminary sketch and is not intended for construction. It is provided for your information only and is subject to change without notice.

THE ENGINEER HAS CONDUCTED VISUAL GENERAL VERIFICATION OF THE DRAWING AND HAS NOT CONDUCTED A STRUCTURAL ANALYSIS. THE ENGINEER'S REVIEW IS LIMITED TO THE GENERAL APPEARANCE OF THE DRAWING AND DOES NOT CONSTITUTE AN ENDORSEMENT OF THE PROJECT OR THE QUALITY OF THE WORK. THE ENGINEER IS NOT RESPONSIBLE FOR THE ACCURACY OF THE INFORMATION PROVIDED IN THIS DRAWING.

11/15/04
 11/15/04