



**NOT FOR
CONSTRUCTION**



REAR ELEVATION
SCALE 1/8" = 1'-0"

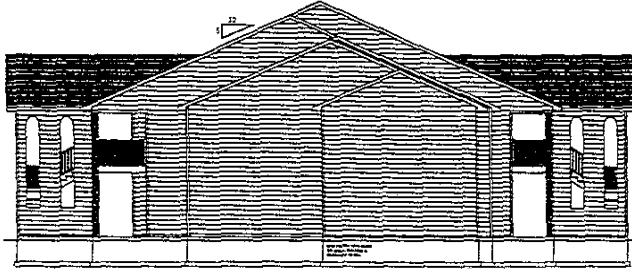

LEFT ELEVATION
SCALE 1/8" = 1'-0"

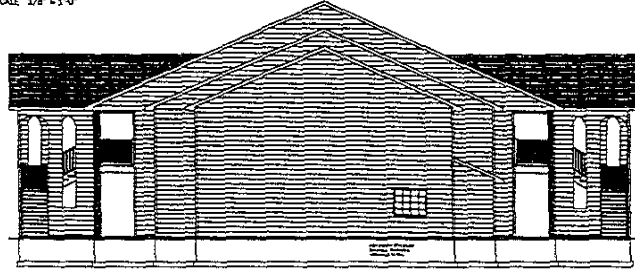

RIGHT ELEVATION
SCALE 1/8" = 1'-0"



FRONT ELEVATION
SCALE 1/4" = 1'-0"

United Building Centers
 Drawn for: J.D. MUTH PROPERTIES
 Contractor: JOE MUTH
 Drawn By: ROB BUSSETTI
 Date: 05/17/04
 Project: 04PD078 LOT 3 BLK 7
 AUBURN HILLS, MI 48003



UNITED BUILDING CENTERS
 10000 E. Grand Ave., Suite 1000
 Denver, CO 80231
 Phone: (303) 343-1115
 Fax: (303) 398-8728

IMPORTANT
 THESE DRAWINGS ARE PRELIMINARY AND NOT FOR CONSTRUCTION. ANY CHANGES TO THESE DRAWINGS MUST BE APPROVED BY THE ARCHITECT AND THE CLIENT. THE CLIENT IS RESPONSIBLE FOR OBTAINING ALL NECESSARY PERMITS AND APPROVALS FROM THE LOCAL, STATE, AND FEDERAL AUTHORITIES. THE ARCHITECT IS NOT RESPONSIBLE FOR ANY ERRORS OR OMISSIONS IN THESE DRAWINGS. THE ARCHITECT'S LIABILITY IS LIMITED TO THE DESIGN OF THE BUILDING AS SHOWN ON THESE DRAWINGS. THE ARCHITECT IS NOT RESPONSIBLE FOR ANY OTHER MATTERS, INCLUDING BUT NOT LIMITED TO, THE DESIGN OF THE BUILDING AS SHOWN ON THESE DRAWINGS. THE ARCHITECT IS NOT RESPONSIBLE FOR ANY OTHER MATTERS, INCLUDING BUT NOT LIMITED TO, THE DESIGN OF THE BUILDING AS SHOWN ON THESE DRAWINGS.

THE STATE OF MICHIGAN HAS A STATUTE (PUBLIC ACT 107) THAT PROVIDES THAT ANY ARCHITECTURAL DRAWING OR SPECIFICATION WHICH IS PREPARED BY AN ARCHITECT OR ARCHITECTURAL FIRM AND WHICH IS USED FOR THE CONSTRUCTION OF A BUILDING OR STRUCTURE SHALL BE CONSIDERED TO BE A PUBLIC RECORD AND SHALL BE OPEN TO THE INSPECTION OF ANY PERSON AT ANY TIME AND PLACE.