
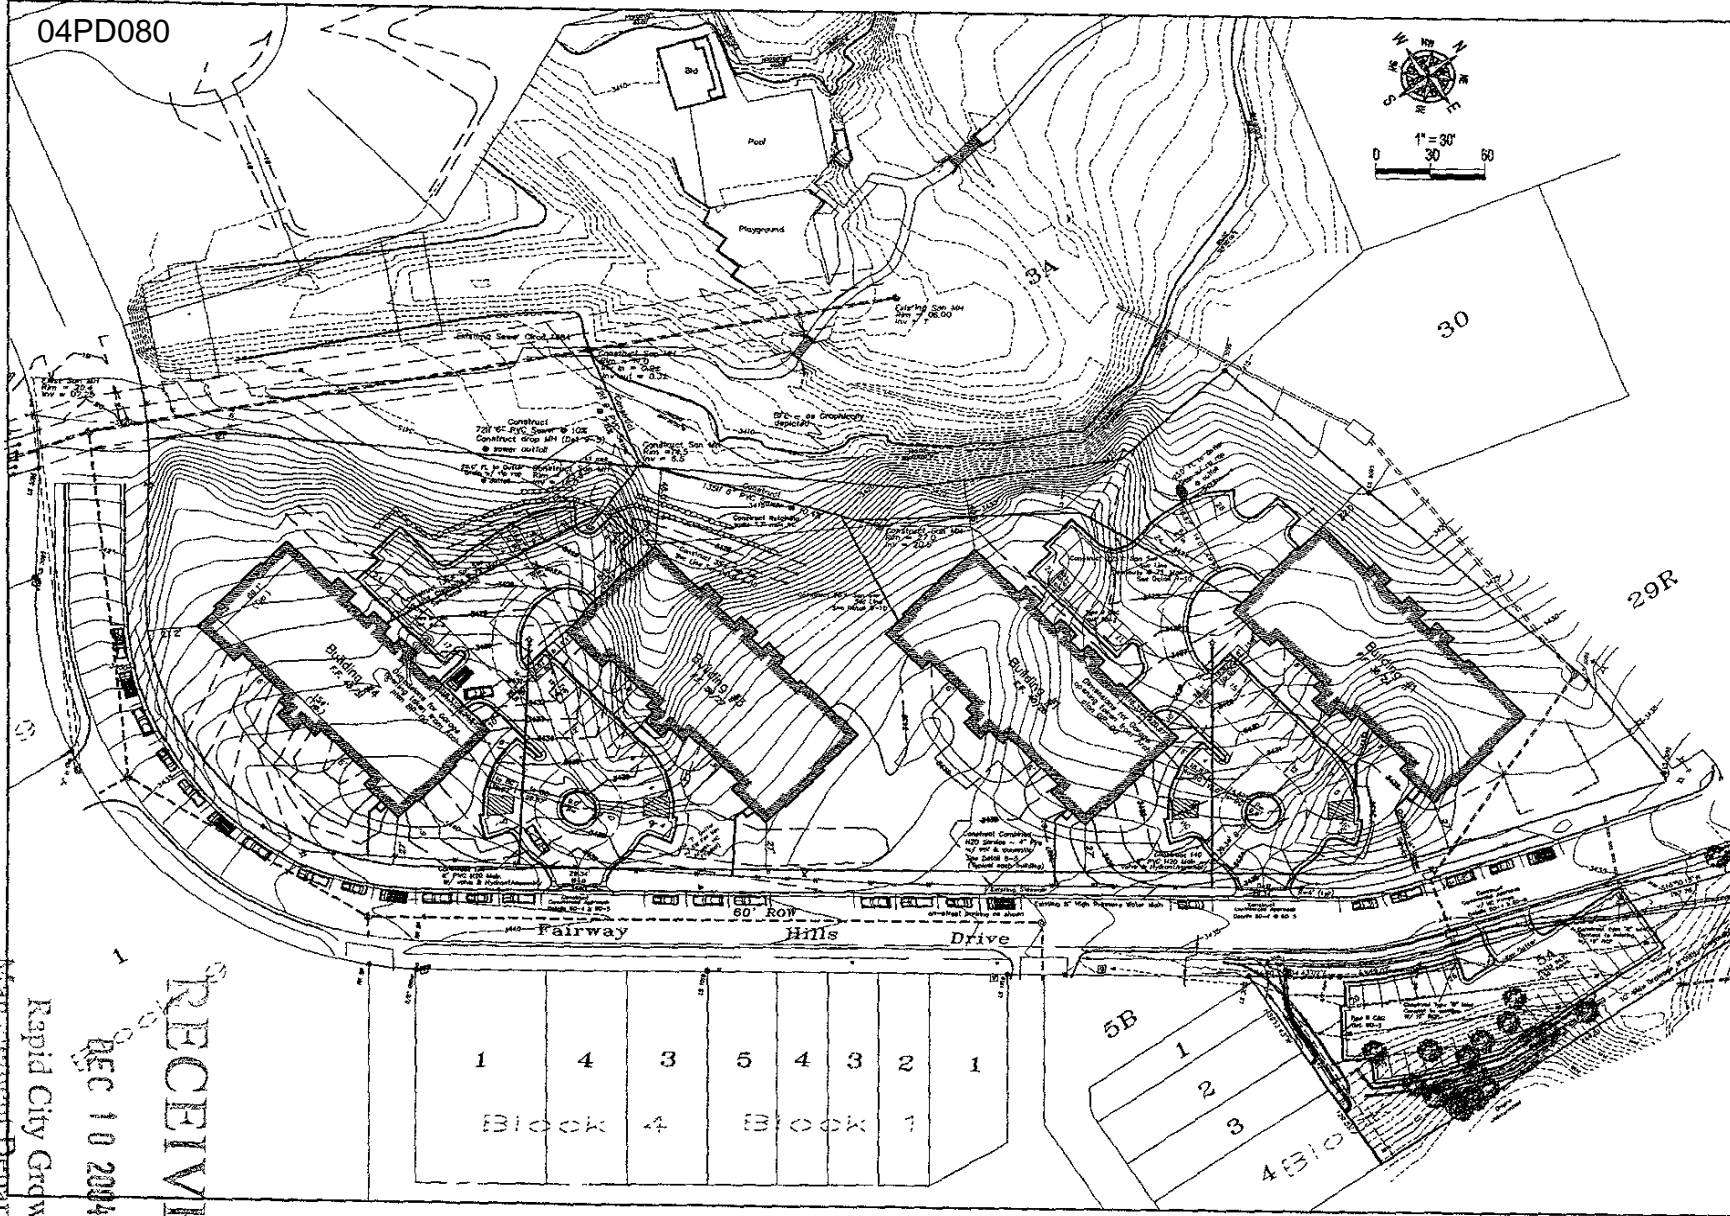


04PD080

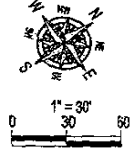

Topographic Map, Boundary Survey &  
Preliminary Site Plan - Layout  
Unplatted Portions of Fairway Hills PRD  
Rapid City, South Dakota  
Bob & Mike Buckingham

1022 Me. Street  
R.D. Box 5154  
Rapid City, South Dakota  
57706  
(605) 348-1538  
(605) 341-1112 (E)

Fisk Land Surveying  
& Consulting  
Engineers, Inc.

Surveyed by BL/CTM  
Drawn by: KWS/AY/BALM  
Checked by  
Revisions 4/5/04  
10/15/04  
11/23/04  
12/3/04  
Project No. 04-03-04

1	4	3	5	4	3	2	1
Block 4		Block 1					

RECEIVED  
DEC 10 2004

Rapid City Growth  
Management Department