

RECEIVED


FEB 11 2005

Rapid City Growth Management Department




SOUTH ELEVATION

SCALE 1/8" = 1'-0"

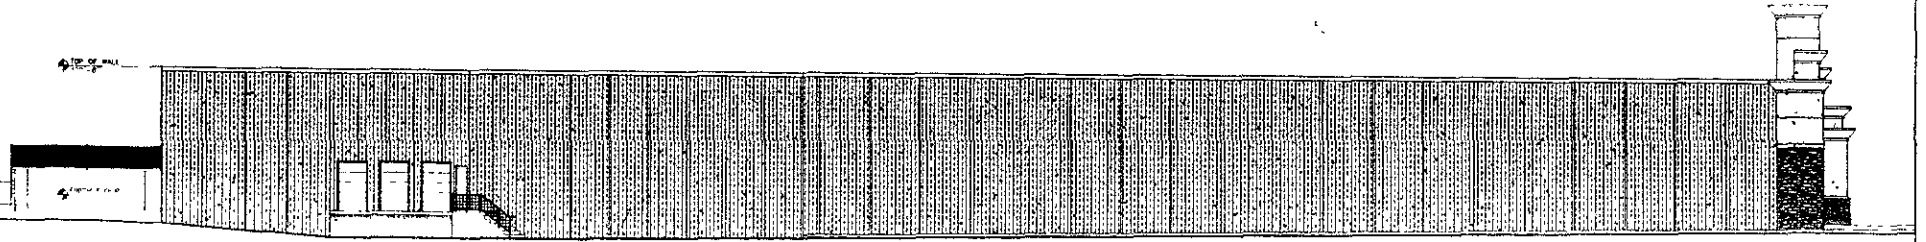


WEST ELEVATION

SCALE 1/8" = 1'-0"

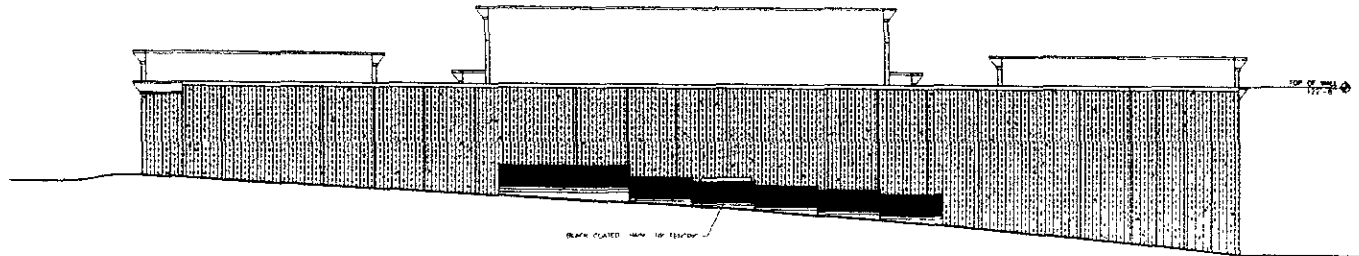

NORTH ELEVATION

SCALE 1/8" = 1'-0"

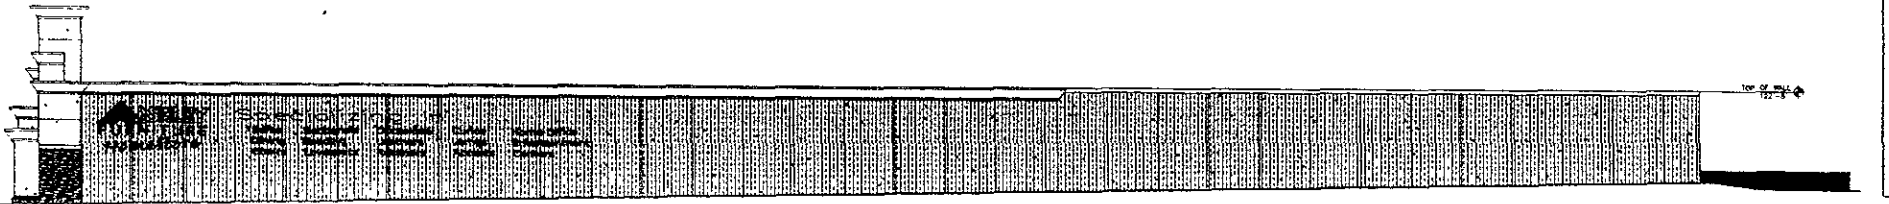

EAST ELEVATION

SCALE 1/8" = 1'-0"

Elevations
 Henniksen, Inc.
 506 Saint Joseph Street, Suite A
 Rapid City, SD 57701
 605-726-1111
 12/22/04

Preliminary
Not For Construction

A.
Drawing