

FRONT ELEVATION


SCALE: 1/8" = 1'-0"

LOT 1 BLK. 4 TYLER KNUE SUB.

RECEIVED

FEB 23 2005

City Growth
ment Department

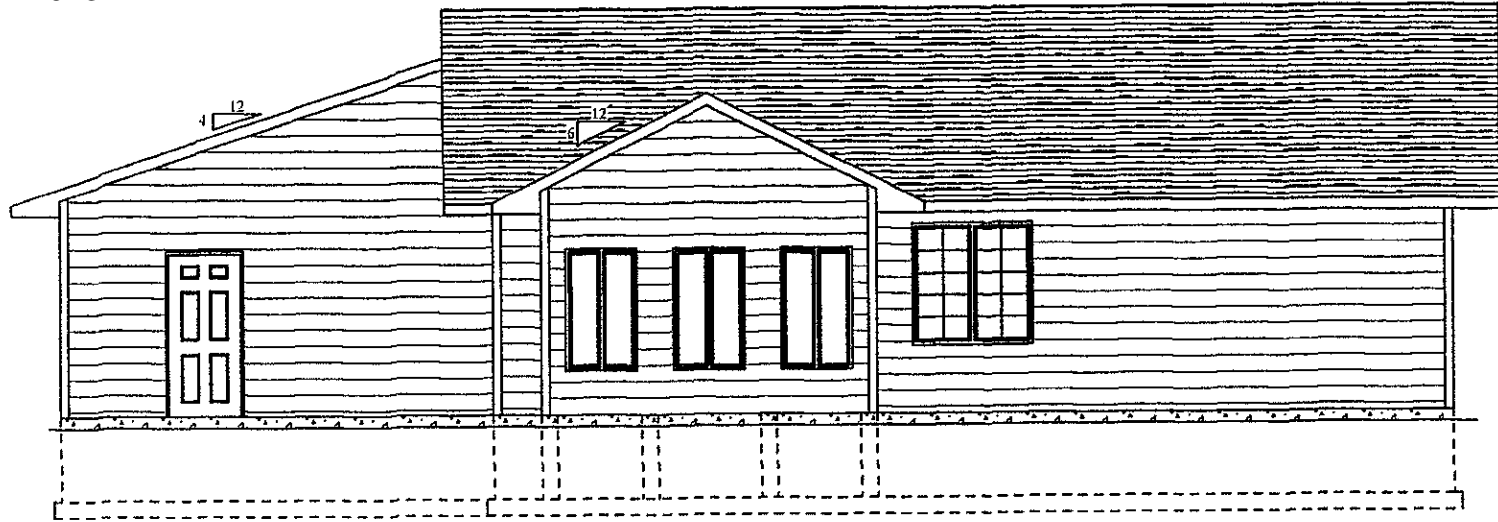


REAR ELEVATION

SCALE: 1/8" = 1'-0"

RECEIVED

FEB 25 2005

Rapid City Growth
Management Department

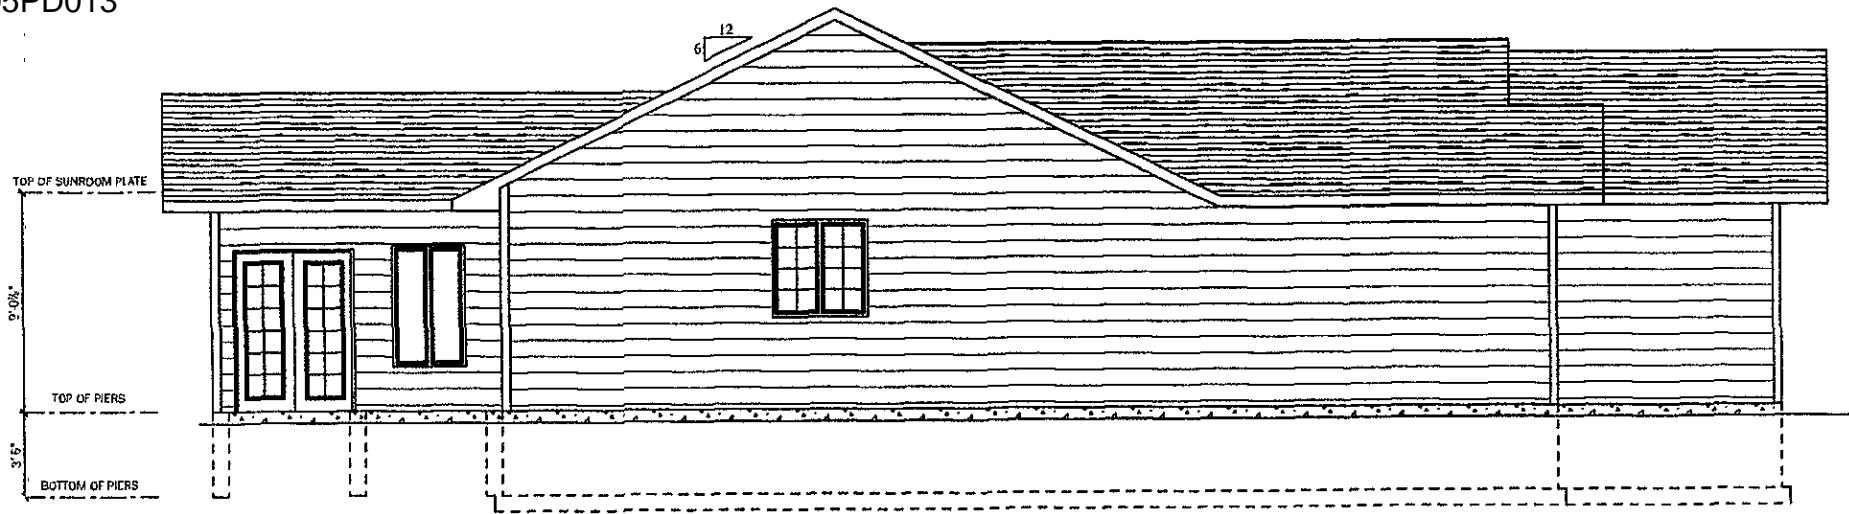


LEFT ELEVATION

SCALE: 1/8" = 1'-0"

RECEIVED

FEB 21 2005

Rapid City Growth
Management Department

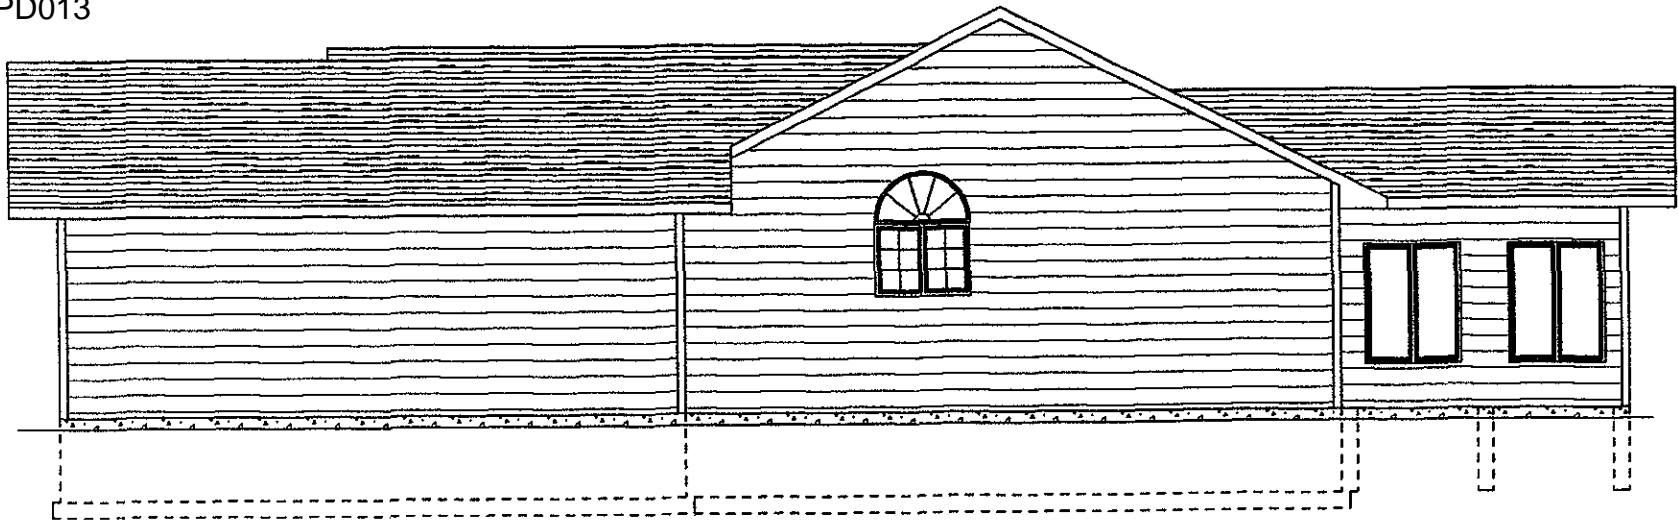


RIGHT ELEVATION

SCALE: 1/8" = 1'-0"

RECEIVED

FEB 23 1995

Rapid City Growth
Management Department

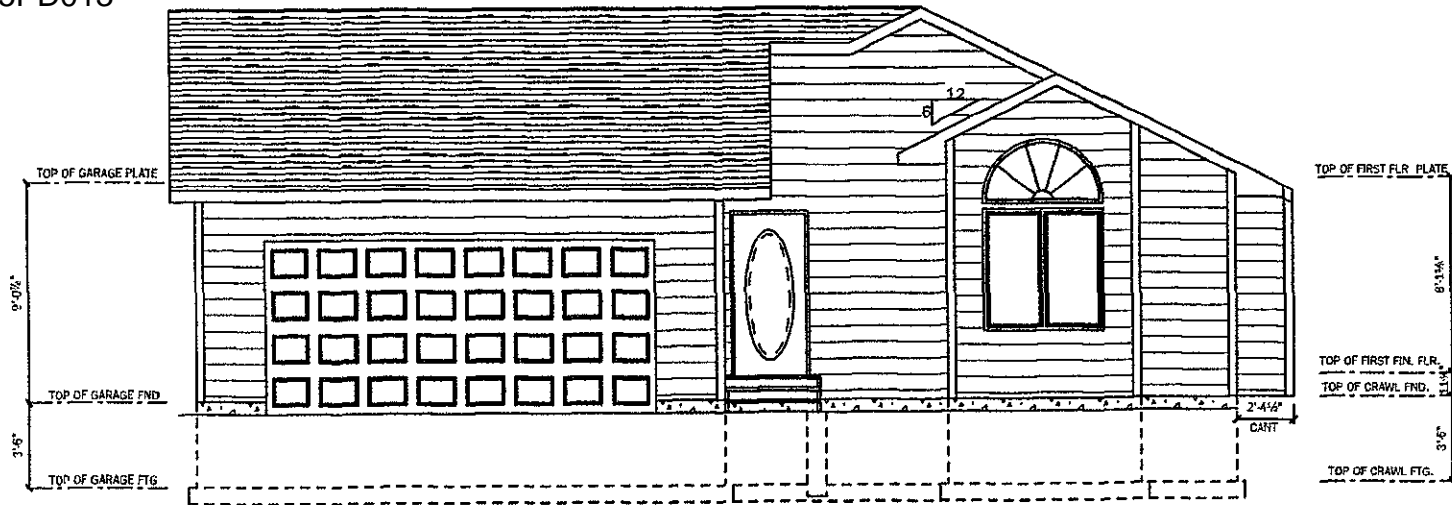

FRONT ELEVATION

SCALE: 1/8" = 1'-0"


LOT 15 BLK. 1 TYLER KNUE SUB.

RECEIVED

FEB 25 2005

Rapid City Growth
Management Department

05PD013

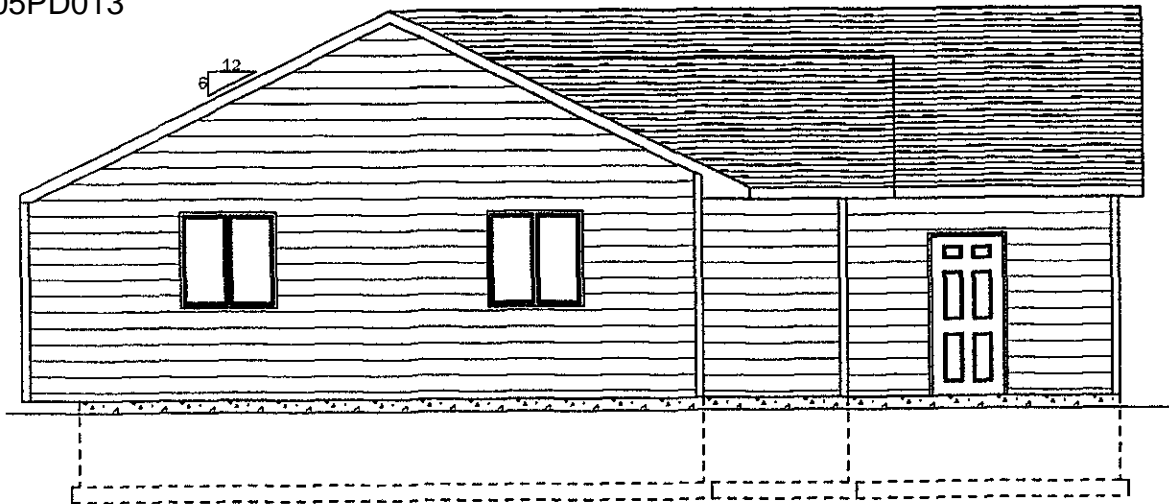


REAR ELEVATION

SCALE: 1/8" = 1'-0"

RECEIVED

FEB 25 2005

Rapid City Growth
Management Department

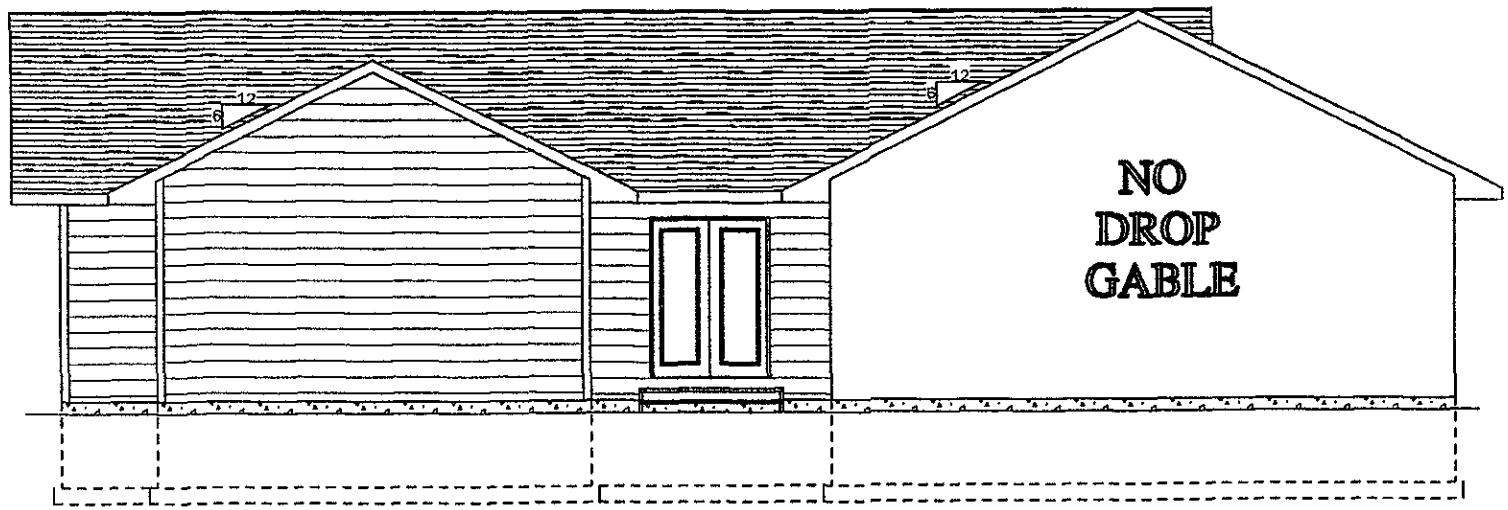

LEFT ELEVATION


SCALE: 1/8" = 1'-0"

RECEIVED

FEB 25 2005

Rapid City Growth
Management Department

05PD013

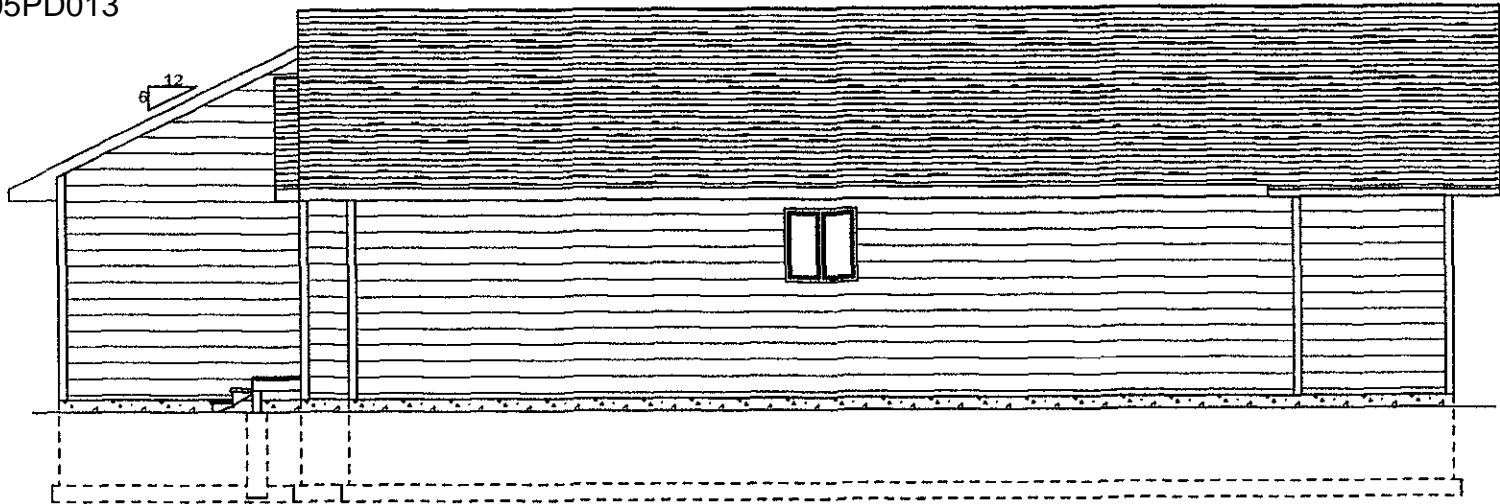

RIGHT ELEVATION

SCALE: 1/8" = 1'-0"

RECEIVED
FEB 27 1995
Rapid City Growth
Management Department