


MAIN FLOOR PLAN

SCALE: 1/8" = 1'-0"

1652 SQ. FT. ON MAIN FLR.
780 SQ. FT. ON GARAGE FLR.

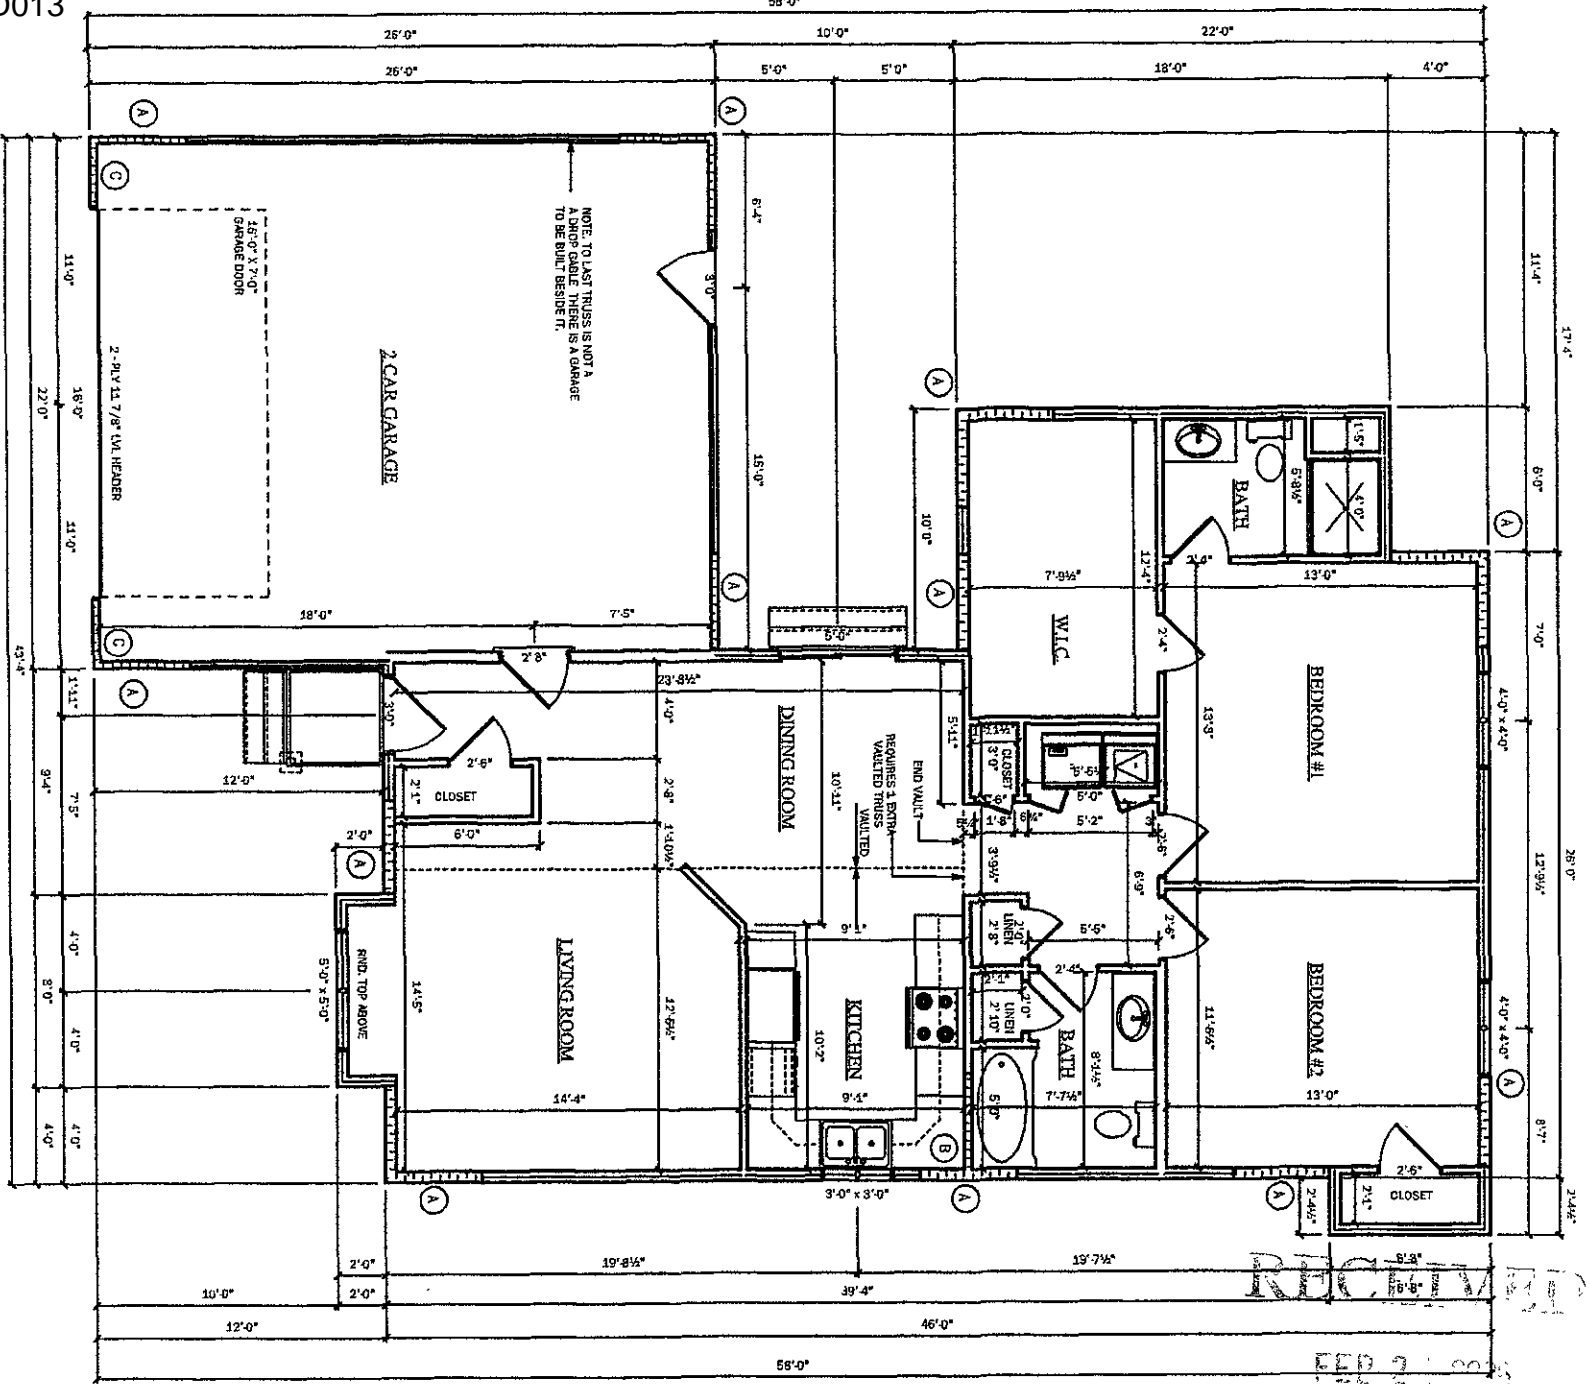

MAIN FLOOR PLAN

SCALE : 1/8" = 1'-0"

1240 SQ. FT. ON MAIN FLR.
563 SQ. FT. ON GARAGE FLR.

Rapid City Growth
Management Planning