

EXISTING 16" D.I. WATER MAIN

33' SEC. LINE R/W

EOP Sta = 29+56.67

12+00


13+00

33' SEC. LINE R/W

29+00

28+00

3850

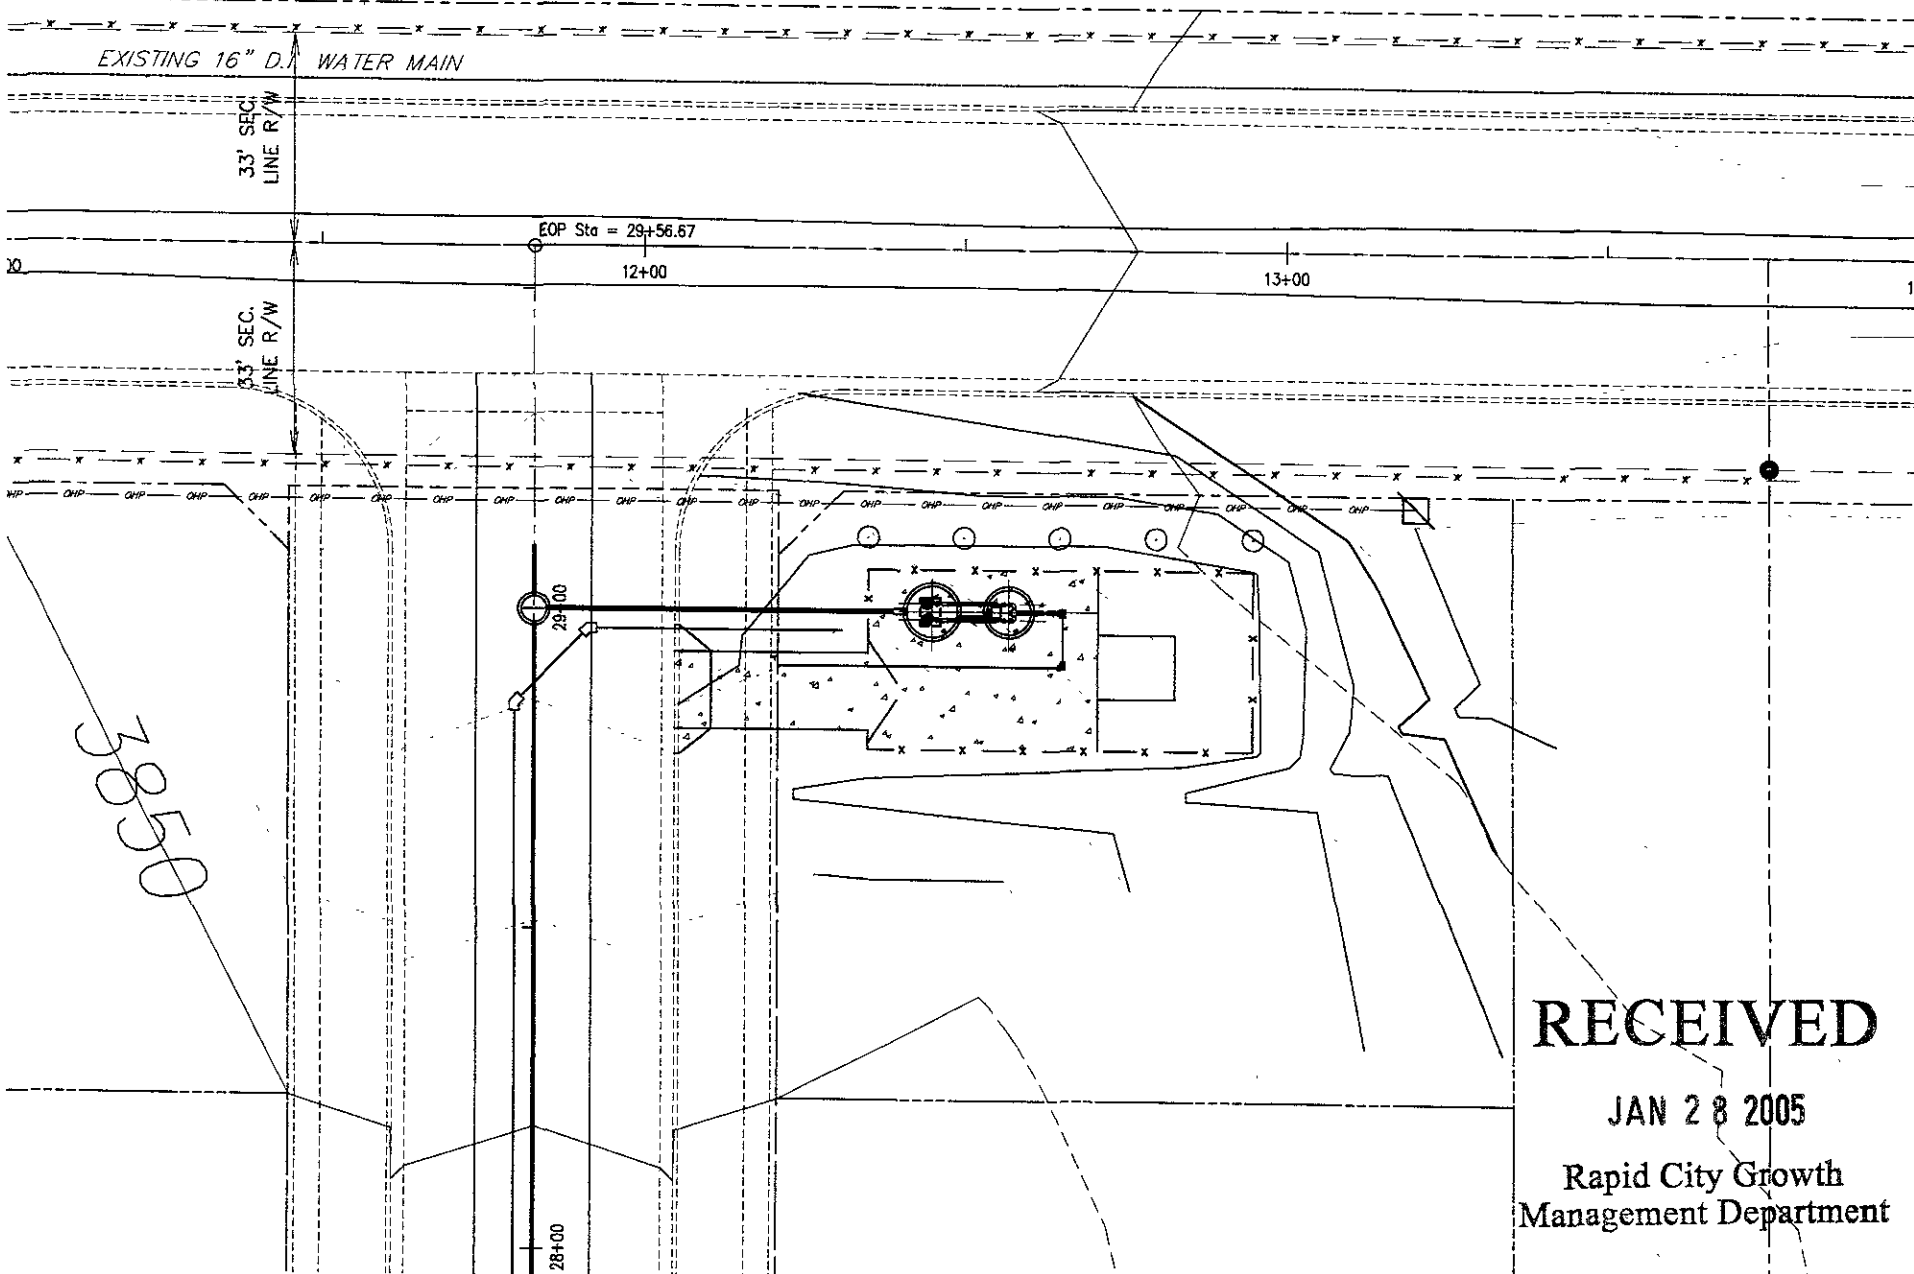

RECEIVED

JAN 28 2005

Rapid City Growth Management Department

RED ROCK MEADOWS
LIFT STATION
GRADING PLAN

SHEET
4
OF
X

PROJECT NO.	05-SR-007
DATE	12/15/04
DRAWN BY	...
CHECKED BY	...
SCALE	AS SHOWN
CITY OF RAPID CITY	...
DATE	...
BY	...
NO.	...
DATE	...
NO.	...

D.D.I.
DREAM DESIGN INTERNATIONAL, INC.
 PROFESSIONAL STRUCTURAL & CIVIL ENGINEERING CONSULTANTS
 1015 W. 17TH ST., SUITE 100
 RAPID CITY, SD 57102
 TEL: 605-342-0333 FAX: 605-342-0345
 MAIL: dd@dreamdesign.com www.dreamdesign.com