




1 RIGHT ELEVATION
 1/4" = 1'-0"

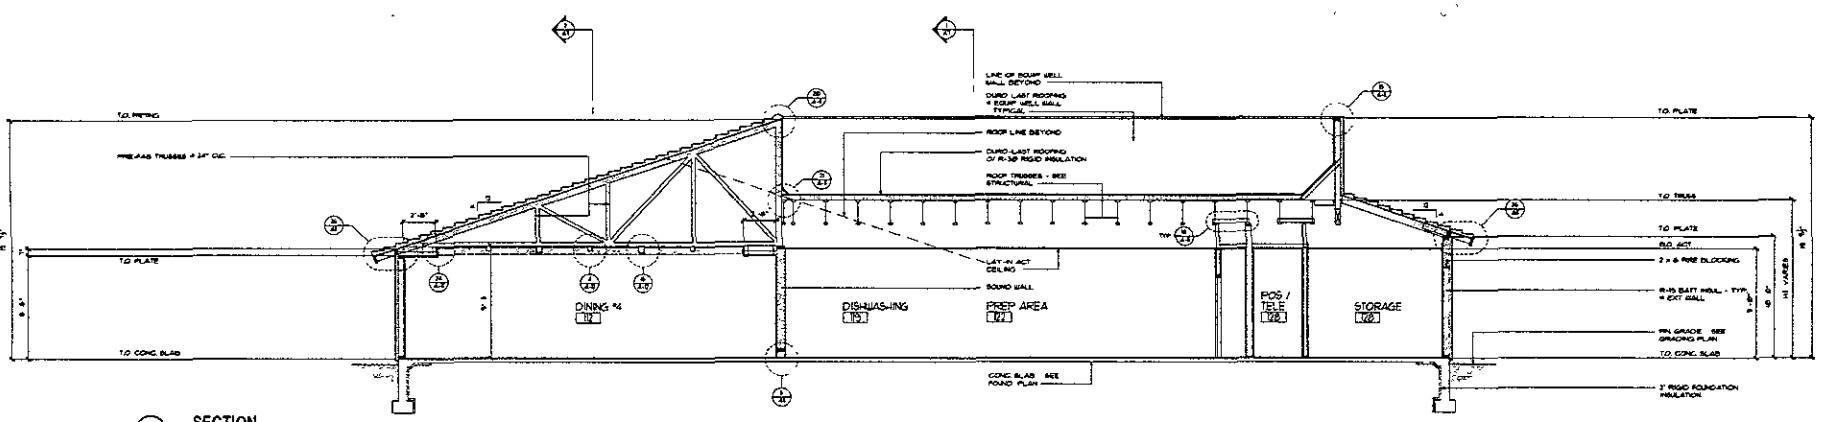

2 SECTION
 1/4" = 1'-0"

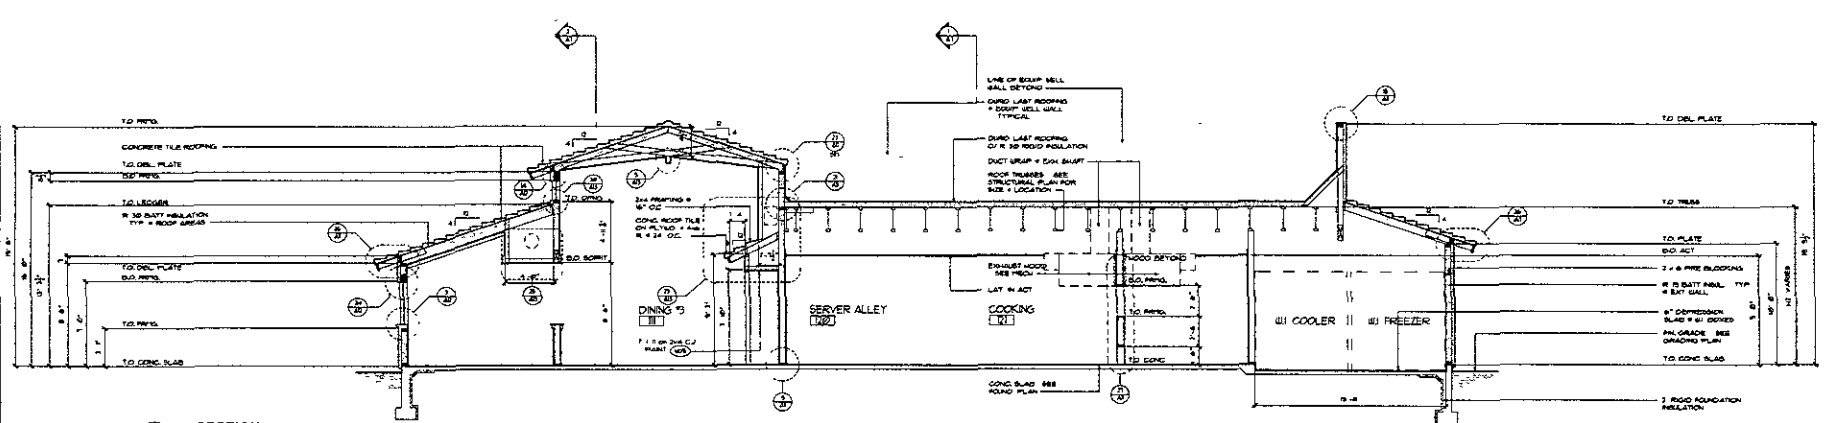


3 SECTION
 1/4" = 1'-0"

 


GMRF, Inc. d/b/a
 THE OLIVE GARDEN
 8000 LAKE ELLERBEN DR.
 ORLANDO, FL 32809

Job No. 05 PD 020
 Date: 3-1-99
 Plan
 EXTERIOR ELEVATION & SECTIONS

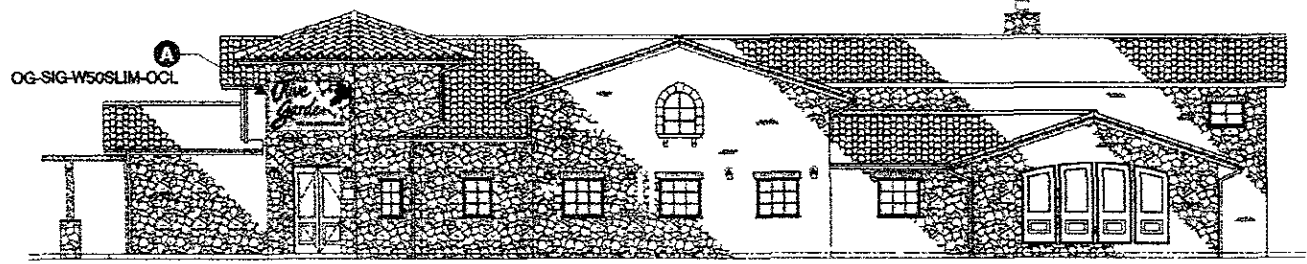


A FRONT ELEVATION "OG-SIG-W50SLIM-OCL" (1) REQUIRED AT ENTRY
SCALE 3/32" = 1'-0"

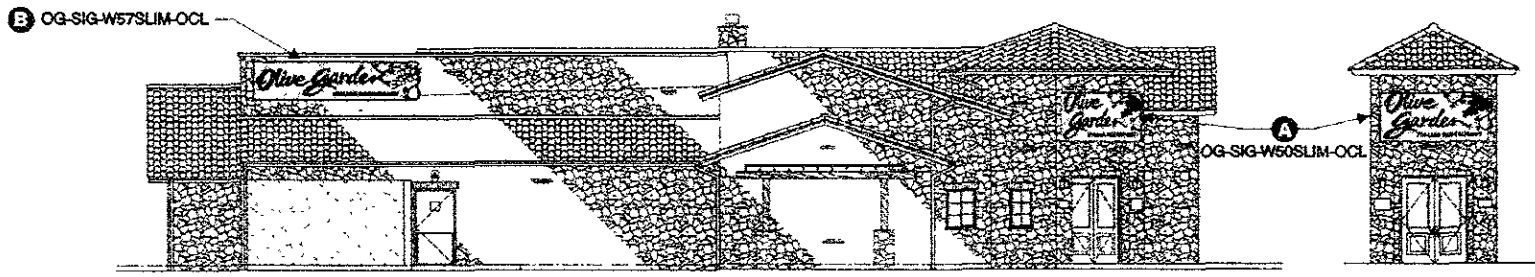

A B LEFT ELEVATION (1) "OG-SIG-W57SLIM-OCL" & (1) "OG-SIG-W50SLIM-OCL" REQUIRED AT ENTRY
SCALE 3/32" = 1'-0"

A ENTRY ELEVATION "OG-SIG-W50SLIM-OCL" (1) REQUIRED
SCALE 3/32" = 1'-0"

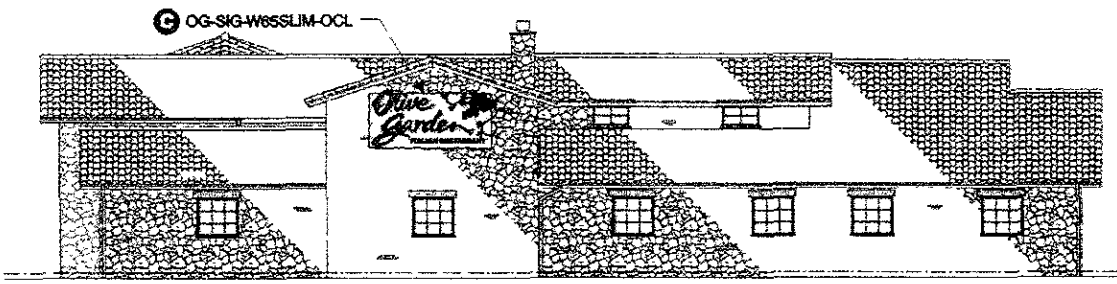

C RIGHT ELEVATION "OG-SIG-W65SLIM-OCL" (1) REQUIRED
SCALE 3/32" = 1'-0"

- A** OG-SIG-W50SLIM-OCL
- B** OG-SIG-W57SLIM-OCL
- C** (2) OG-SIG-W65SLIM-OCL
- D** OG-SIG-M50 D/F MONUMENT 8'-0" O. A. H.
- E** (2) OG-SIG-NON-D6-CH DIRECTIONAL @ 42" O. A. H.

FEDERAL HEALTH SIGN COMPANY
www.FederalHealth.com
9400 Lyndon B. Johnson Freeway, Suite 210
Dallas, Texas 75243-2100

Locations: Albuquerque - Dallas
Denver - Fort Worth - Houston
Phoenix - San Antonio - San Diego
Tampa - Wichita - Wichita Falls

| | |
|--------------|---------------|
| Project Name | MARK SCHAEFER |
| Client | STEVE BRANDON |
| Designer | DENNIS RADTKE |

MARK SCHAEFER
STEVE BRANDON
DENNIS RADTKE


OLIVE GARDEN
RAPID CITY, SD.
Olive Garden

| | |
|----------------|---------|
| Date | 2-2-05 |
| Scale | 2" = 8' |
| Project Number | T05863 |

This original drawing is provided as proof of a signed and sealed drawing that shall be provided to the jurisdiction with the application for permit. It is not to be used for any other purpose without the written consent of the sign company.

APPROVED
By Gregg Soltis at 8:49 am, 3/14/05

B OG-SIG-W65SLIM-OCL

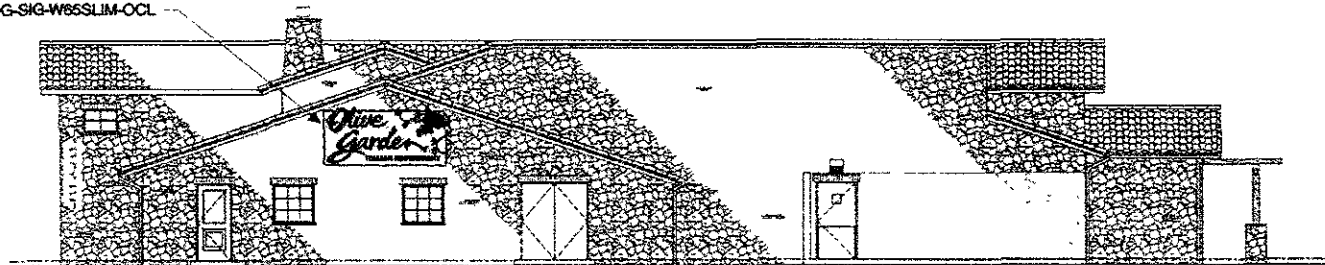

C REAR ELEVATION "OG-SIG-W65SLIM-OCL" (1) REQUIRED
SCALE 3/32" = 1' 0"

APPROVED

By Gregg Soltis at 8:49 am, 3/14/05

A OG-SIG-W50SLIM-OCL

B OG-SIG-W57SLIM-OCL

C (2) OG-SIG-W65SLIM-OCL

D OG-SIG-M50 D/F MONUMENT 8'-0" O. A. H.

E (2) OG-SIG-NON-D5-CH DIRECTIONAL @ 42" O. A. H.




SIGN COMPANY

www.FederalHealth.com

4510 E. 12th Avenue, Suite 100

Denver, Colorado 80231

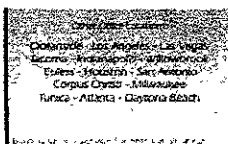

| | |
|------|---------------|
| DATE | 3/14/05 |
| BY | MARK SCHAEFER |
| BY | STEVE BRANDON |
| BY | DENNIS RADTKE |

| | |
|------|---------------|
| DATE | 3/14/05 |
| BY | MARK SCHAEFER |
| BY | STEVE BRANDON |
| BY | DENNIS RADTKE |

OLIVE GARDEN
RAPID CITY, SD

Olive Garden

DATE 2-2-05
BY 3 8
T05863