


PRELIMINARY FRONT ELEVATION 1550 sf Twin Home

SCALE: 1" = 10'-0"

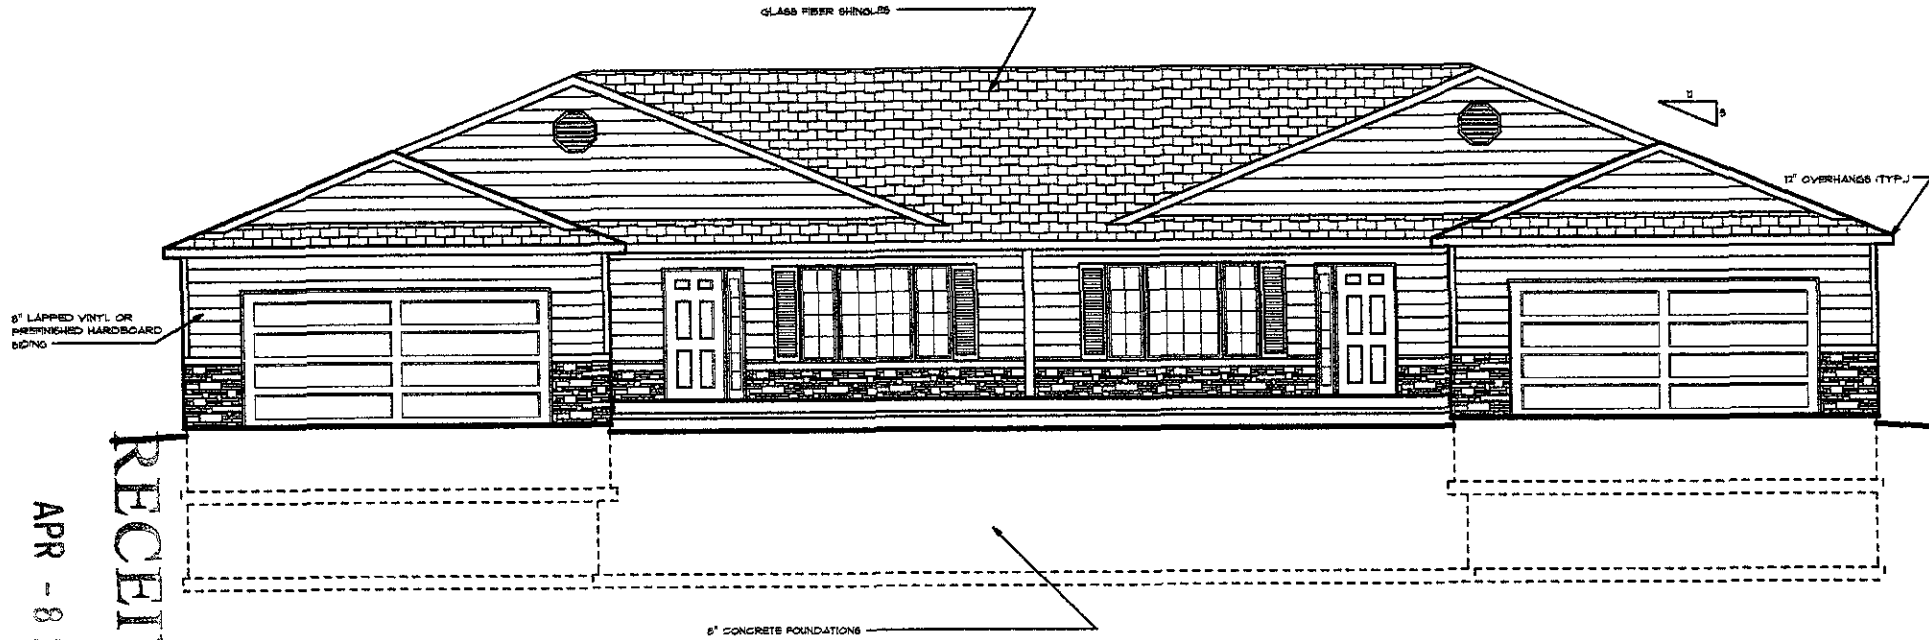

FRONT ELEVATION 1310 sf Twin Home

SCALE: 1" = 10'-0"

RECEIVED

APR - 8 2005

Rapid City Growth Management Department