


**FRONT ELEVATION**

SCALE: 1/8" = 1'-0"

**RECEIVED**

APR 29 2005

Rapid City Growth  
Management Department

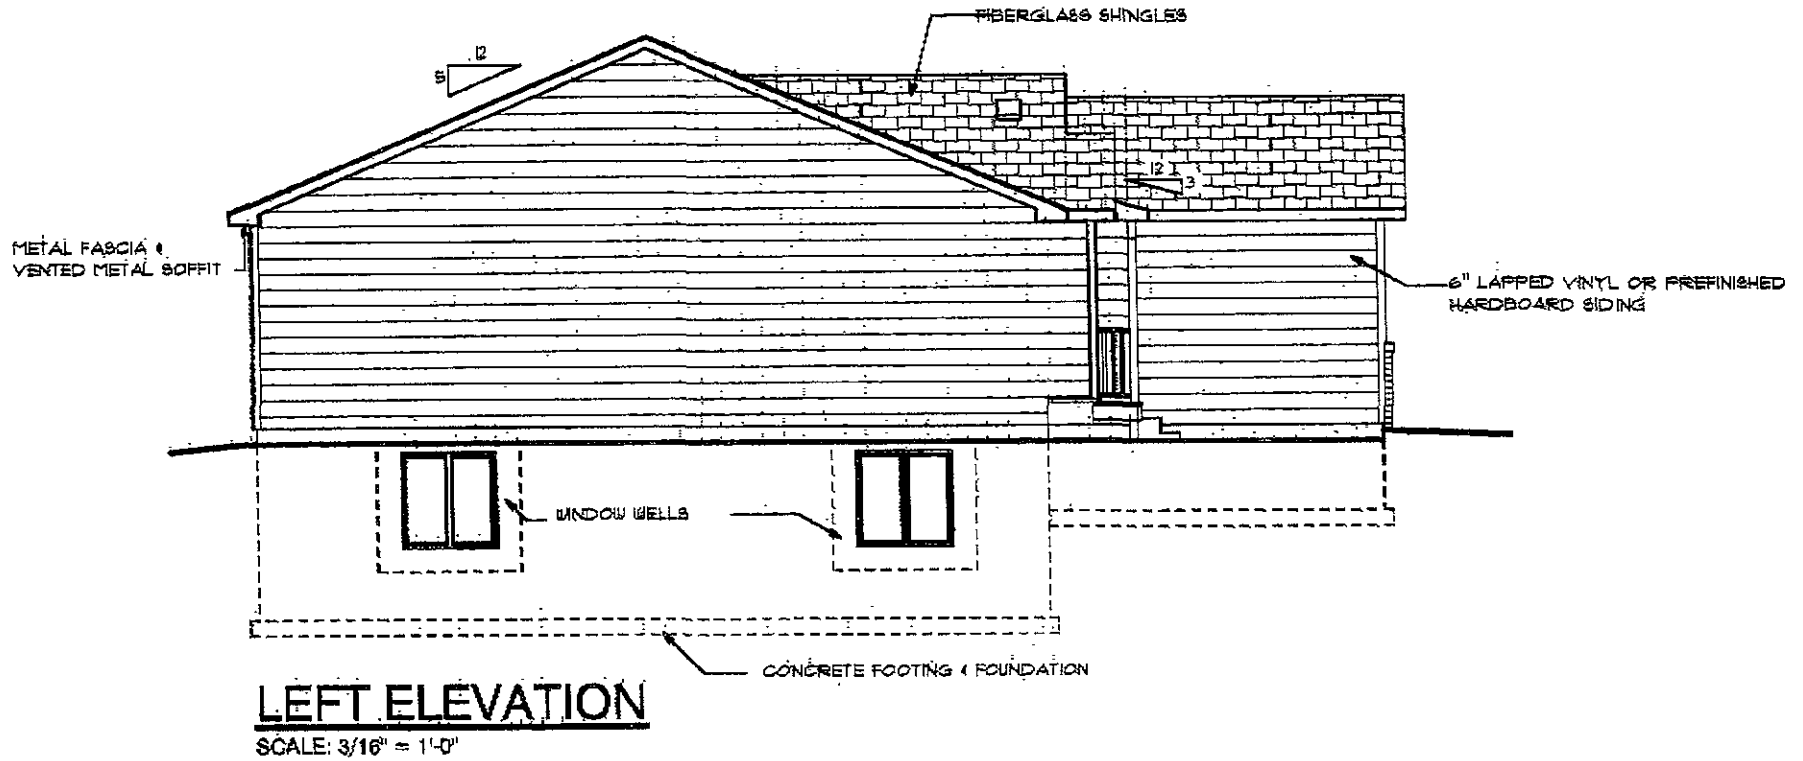


RECEIVED

APR 29 2005

Rapid City Growth  
Management Department

FIBERGLASS SHINGLES

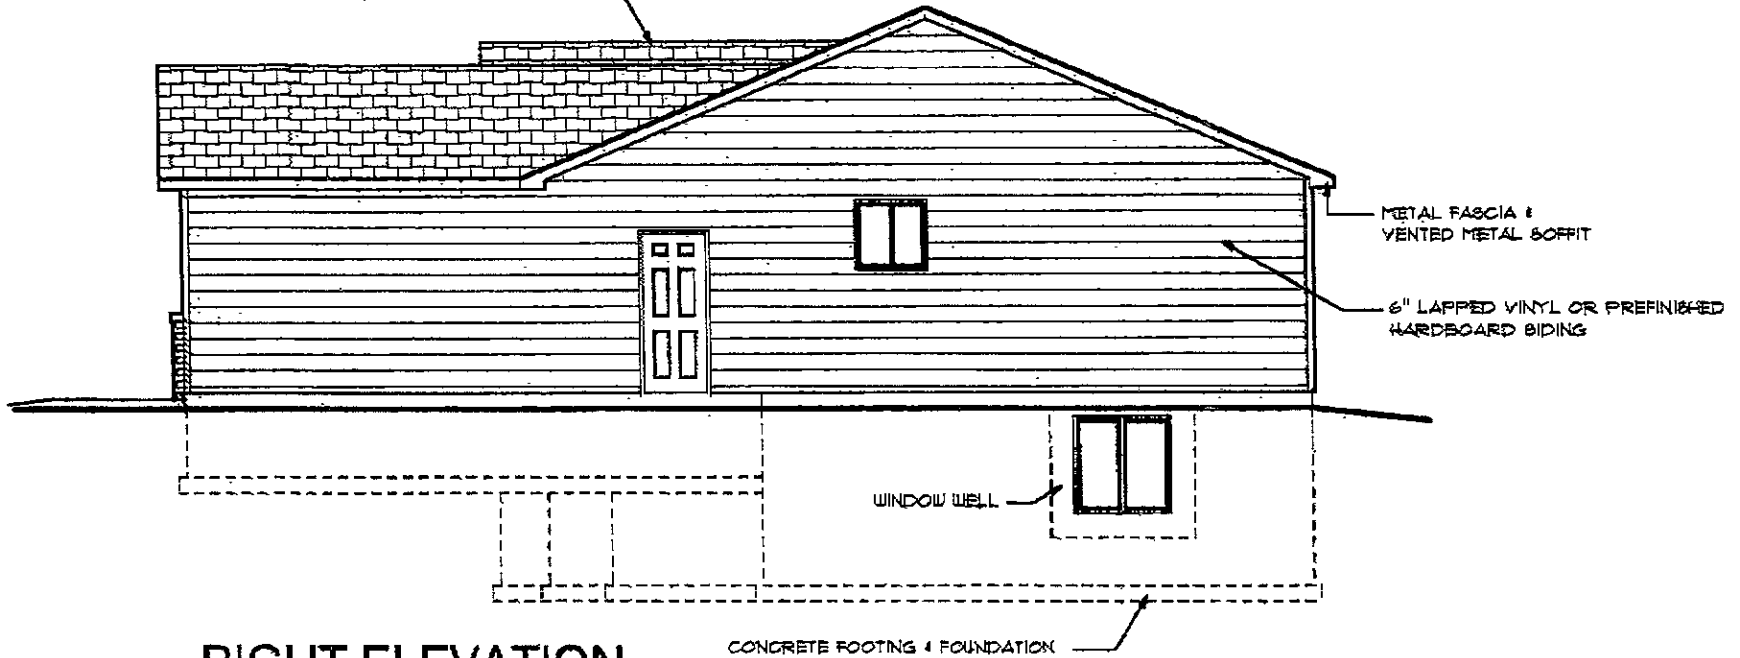


**RIGHT ELEVATION**

SCALE: 1/4" = 1'-0"

**RECEIVED**

**APR 29 2005**

**Rapid City Growth  
Management Department**

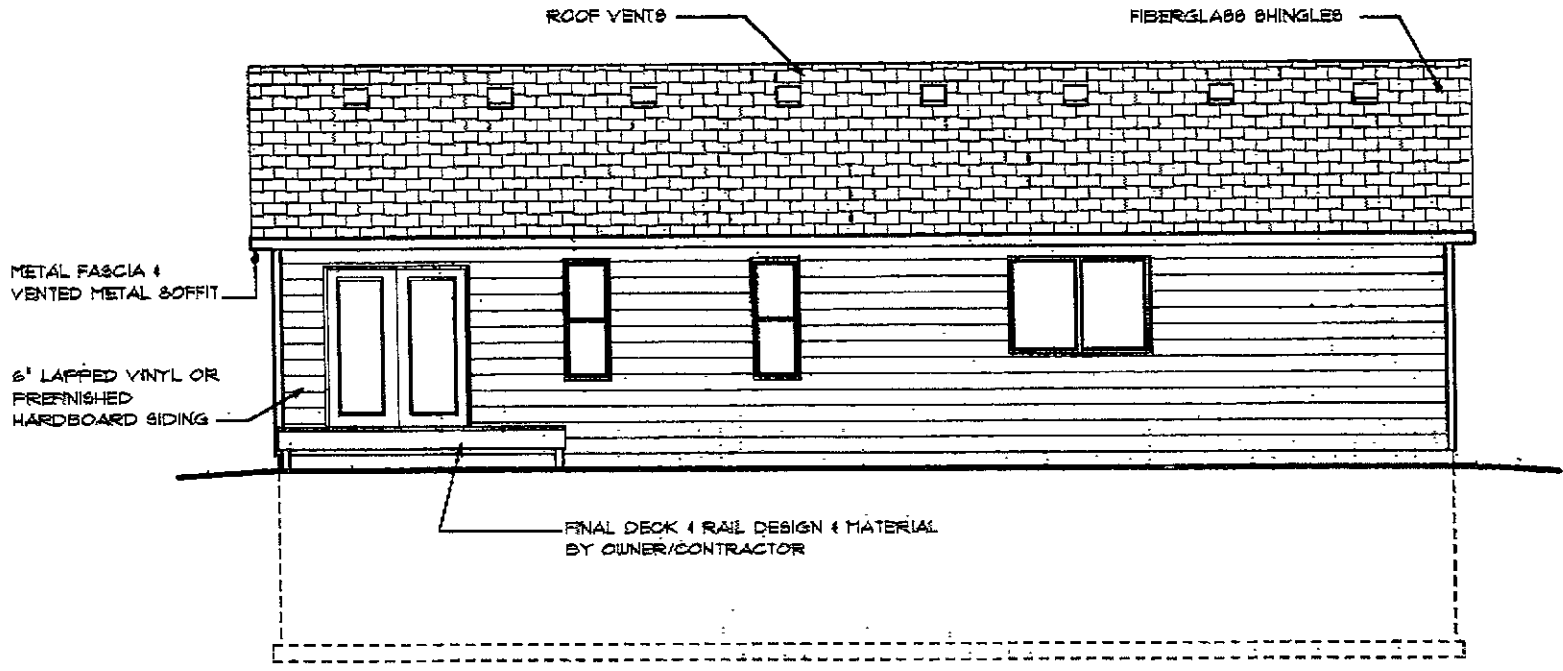

**REAR ELEVATION**

SCALE: 1/4" = 1'-0"

CONCRETE FOOTING & FOUNDATION

RECEIVED

APR 29 2005

Rapid City Growth  
Management Department