


SOUTH ELEVATION

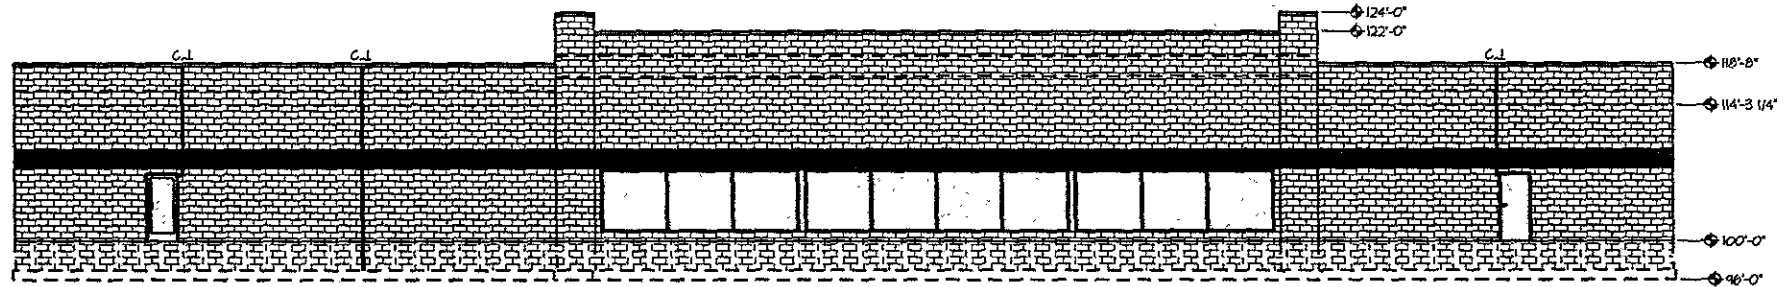

EAST ELEVATION

RECEIVED

JUN 10 2005

Rapid City Growth
Management Department

RECEIVED

DEVELOPED CONDITIONS


05PD039



JUN 10 2005

Rapid City Growth
Management Department

SCALE: 1" = 50'
MAY 17, 2005

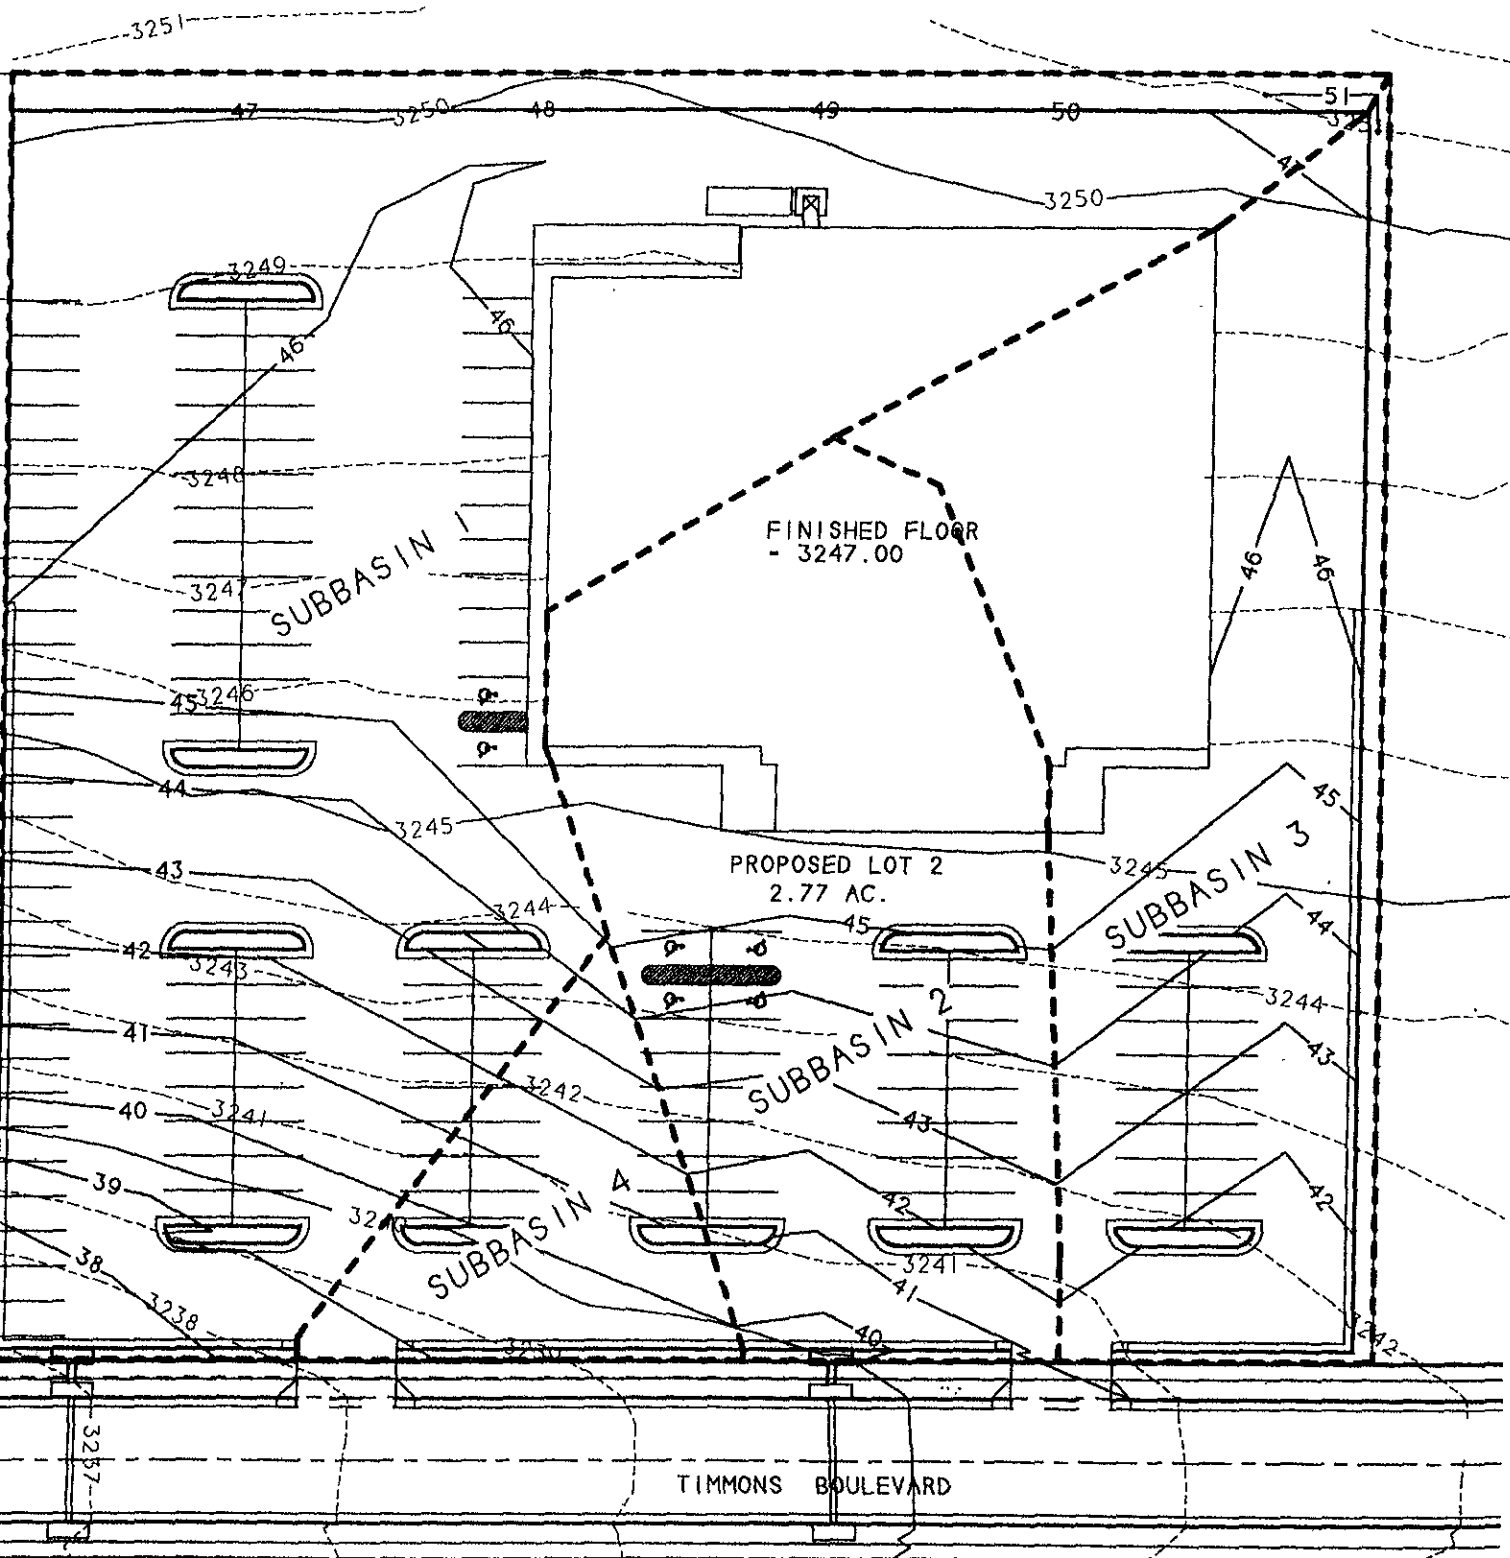

UNPLATTED
W1/2SW1/4NW1/4