


RECEIVED

JUN 27 2005

**Rapid City Growth
Management Department**

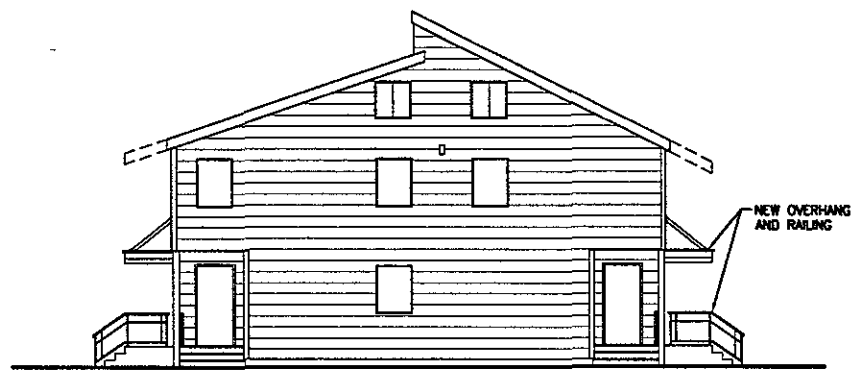

TSP, Inc.
600 Kansas City Street
Rapid City, SD 57701

phone: (605) 343-6102
fax: (605) 343-7159



DRIFTWOOD ESTATES - TYPICAL BUILDING ELEVATIONS


SCALE: 1/16" = 1'-0"

ISSUED 06/24/05

RECEIVED


JUN 27 2005

Rapid City Growth
Management Department

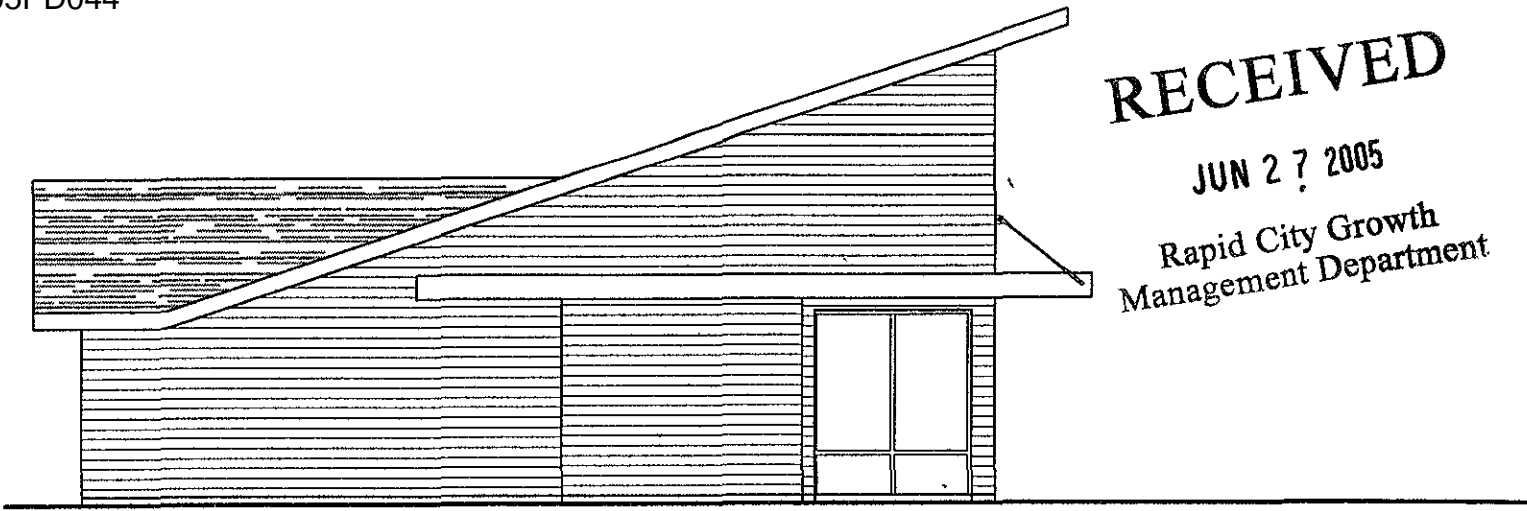

COMMUNITY BUILDING WEST ELEVATION

SCALE: 1/8" = 1'-0"

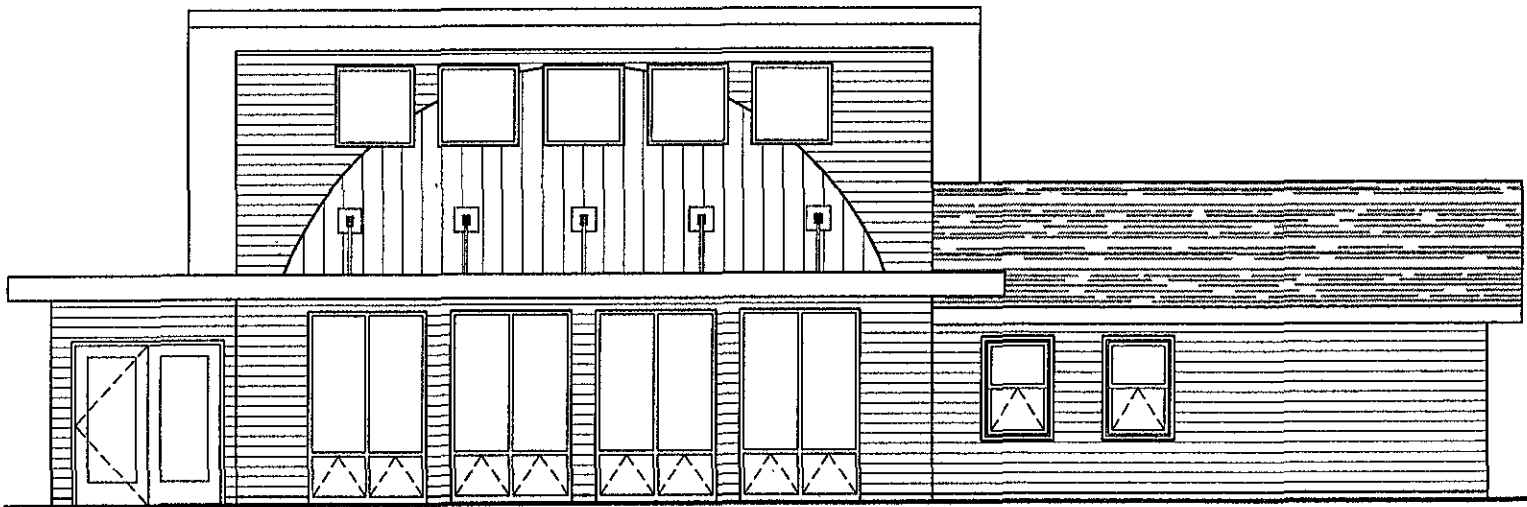

COMMUNITY BUILDING SOUTH ELEVATION


SCALE: 1/8" = 1'-0"

05PD044

RECEIVED


JUN 27 2005

**Rapid City Growth
Management Department**

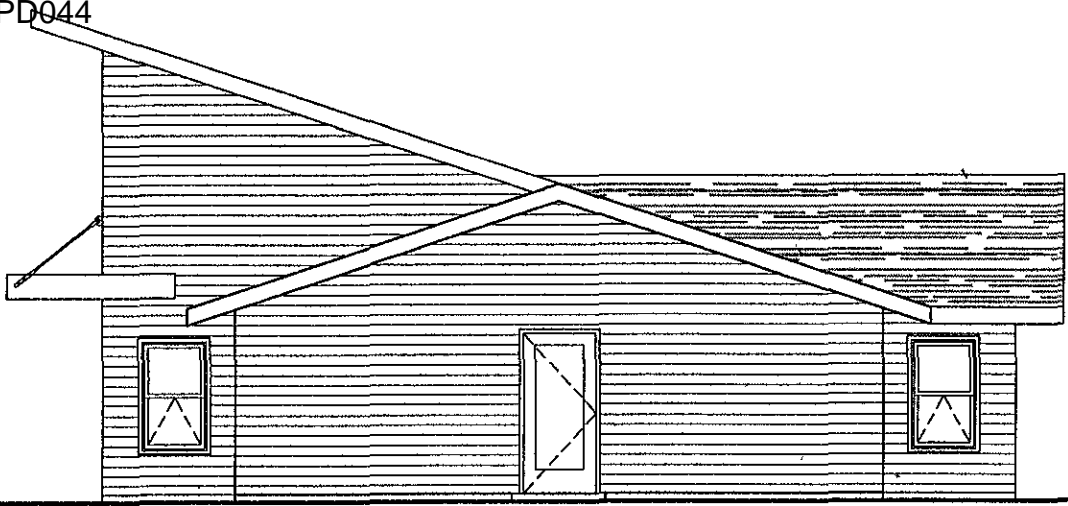

COMMUNITY BUILDING EAST ELEVATION

SCALE: 1/8" = 1'-0"

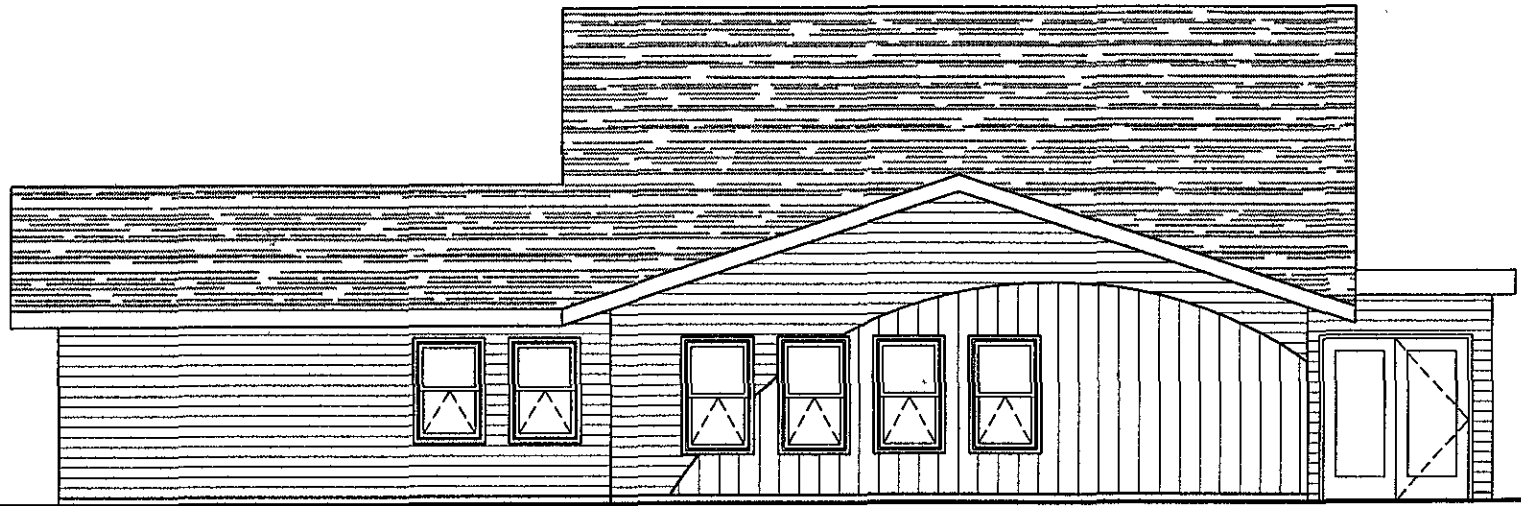

COMMUNITY BUILDING NORTH ELEVATION

SCALE: 1/8" = 1'-0"