




RIGHT SIDE ELEVATION
SCALE: 3/8" = 1'-0"

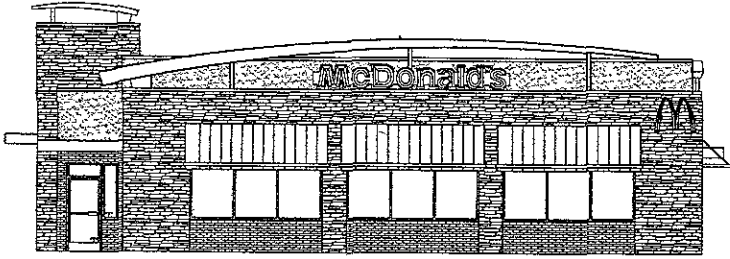

FRONT ELEVATION
SCALE: 3/8" = 1'-0"

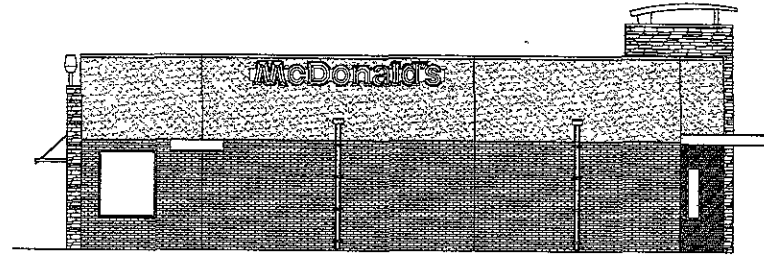

REAR ELEVATION
SCALE: 3/8" = 1'-0"

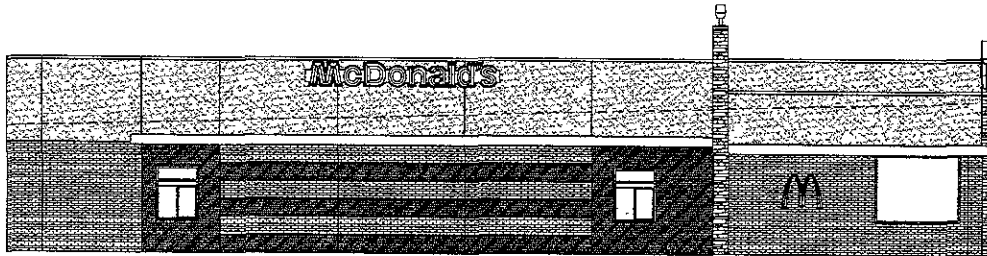

LEFT SIDE ELEVATION
SCALE: 3/8" = 1'-0"

RECEIVED

JUN 24 2005

Rapid City Growth
Management Department

reprise
DESIGN
INCORPORATED

123
123456789
123456789
123456789
123456789
123456789
123456789
123456789
123456789
123456789

I hereby certify that this plan, specification or report was prepared by me or under my direct supervision and that I am a duly Licensed Architect in the State of MINNESOTA.
Signature: BRUCE R. JOHNSON
Title: ARCHITECT

MCDONALD'S RESTAURANT
RAPID CITY, SOUTH DAKOTA
EXTERIOR ELEVATIONS

M
McDonald's Corporation

DATE ISSUED: _____
DRAWN BY: _____
CHECKED BY: _____
JOB NO.: 05046