


RECEIVED

JUL 21 2005

Rapid City Growth

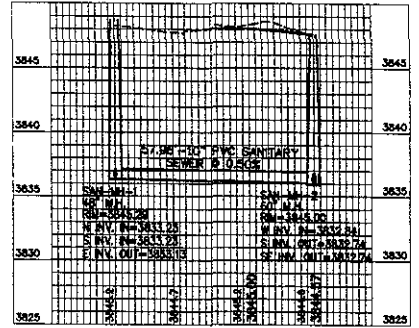


Scale: 1" = 20' HOR, 1" = 5' VER

D.D.I. DREAM DESIGN INTERNATIONAL, INC.
 PROFESSIONAL STRUCTURAL & CIVIL ENGINEERING CONSULTANTS
 438 BANBUE CITY ST., SUITE 4, RAPID CITY, SD 57701
 PH 605-348-0098 FAX 605-348-0438 EMAIL: engineer@dreamdesigninc.com

PROJECT LOCATION	DATE
PROJECT NO.	DATE
CITY OF RAPID CITY	DATE
NO. REVISION DATE	DATE
PROJECT CODE	DATE
SHEET NO.	DATE

RED ROCK MEADOWS LIFT STATION SITE AND GRADING PLAN

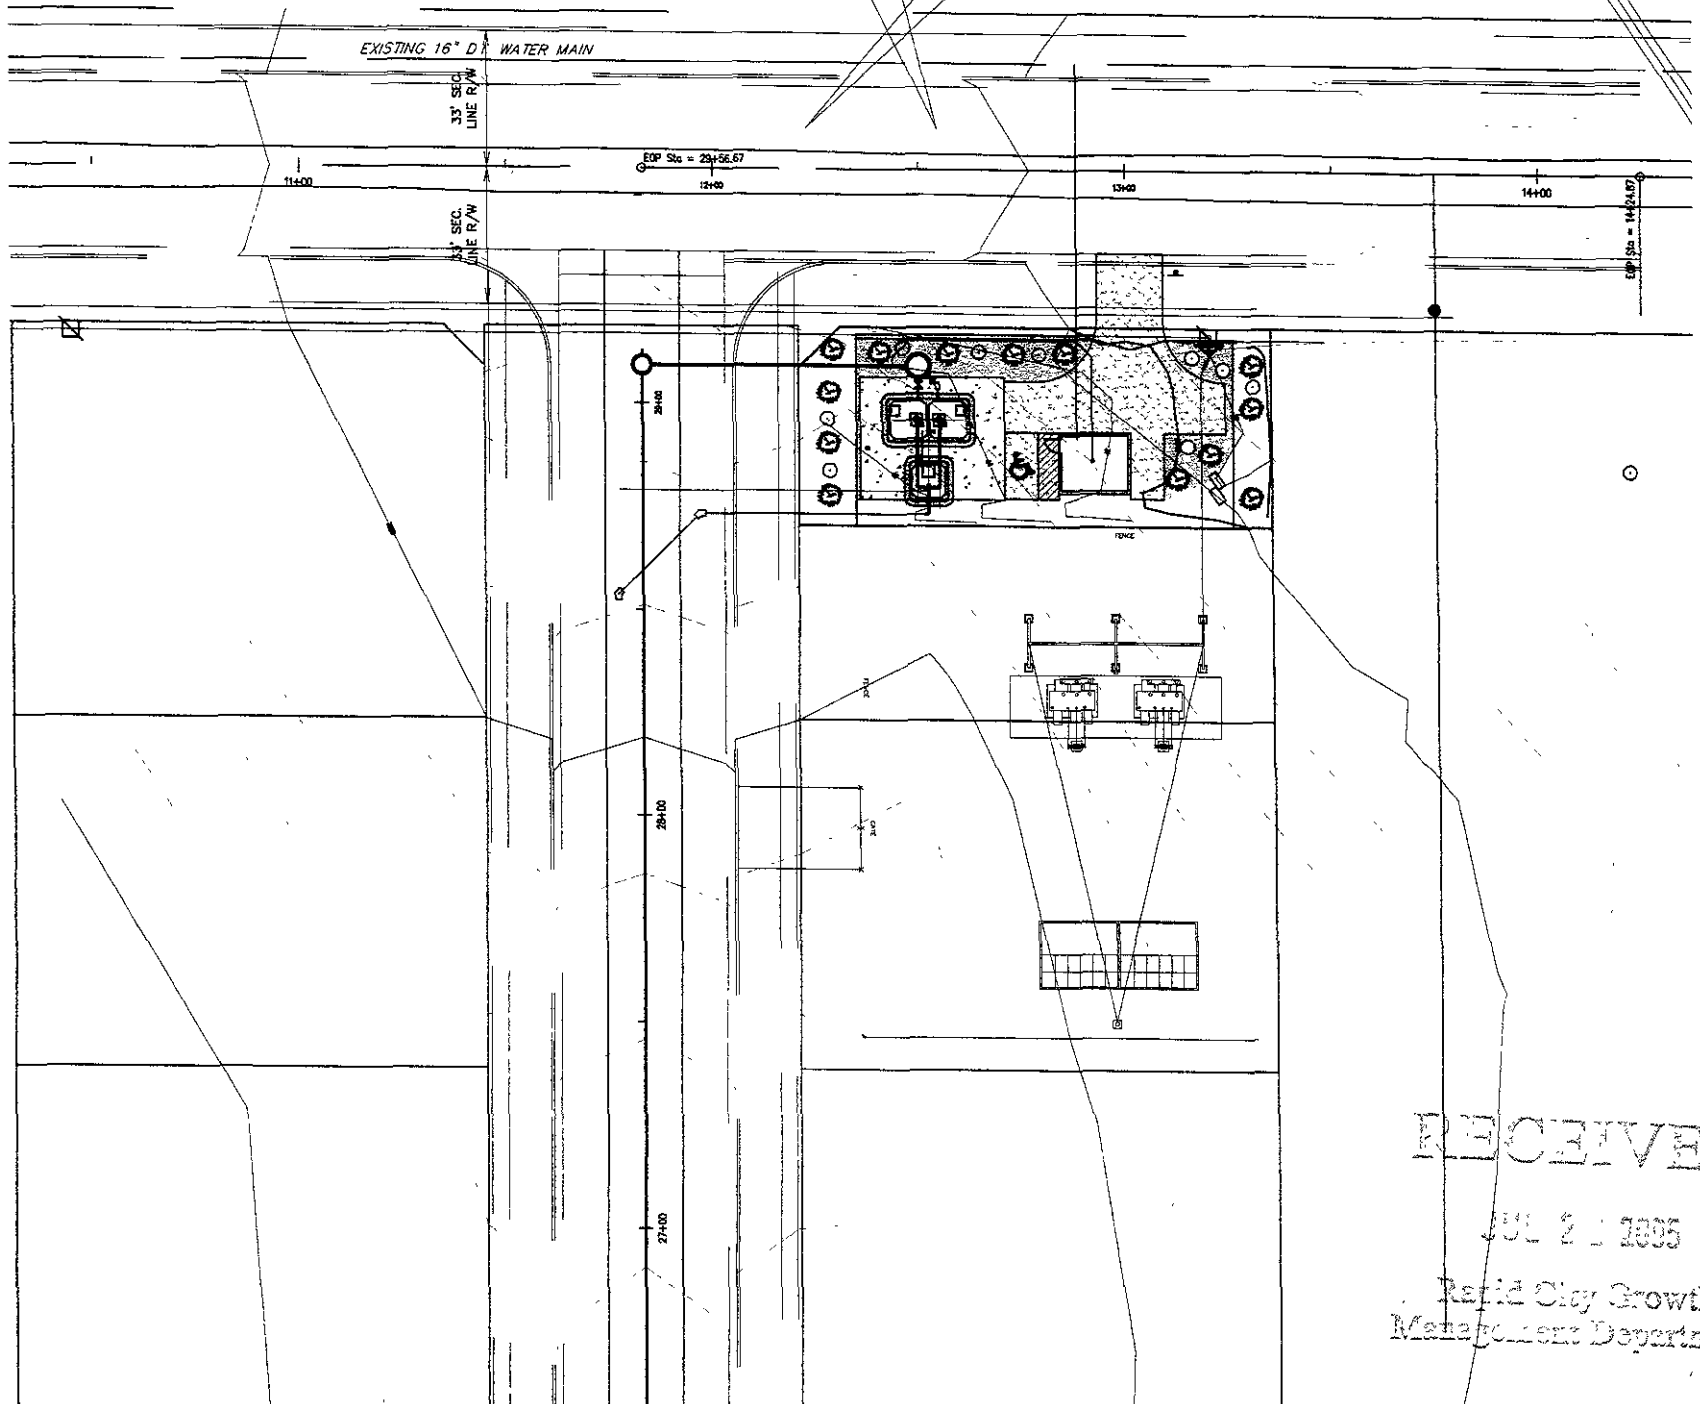

RECEIVED
 JUL 2 1995
 Rapid City Growth
 Management Department