


RECEIVED

SEP 30 2005

Rapid City Growth  
Management Department

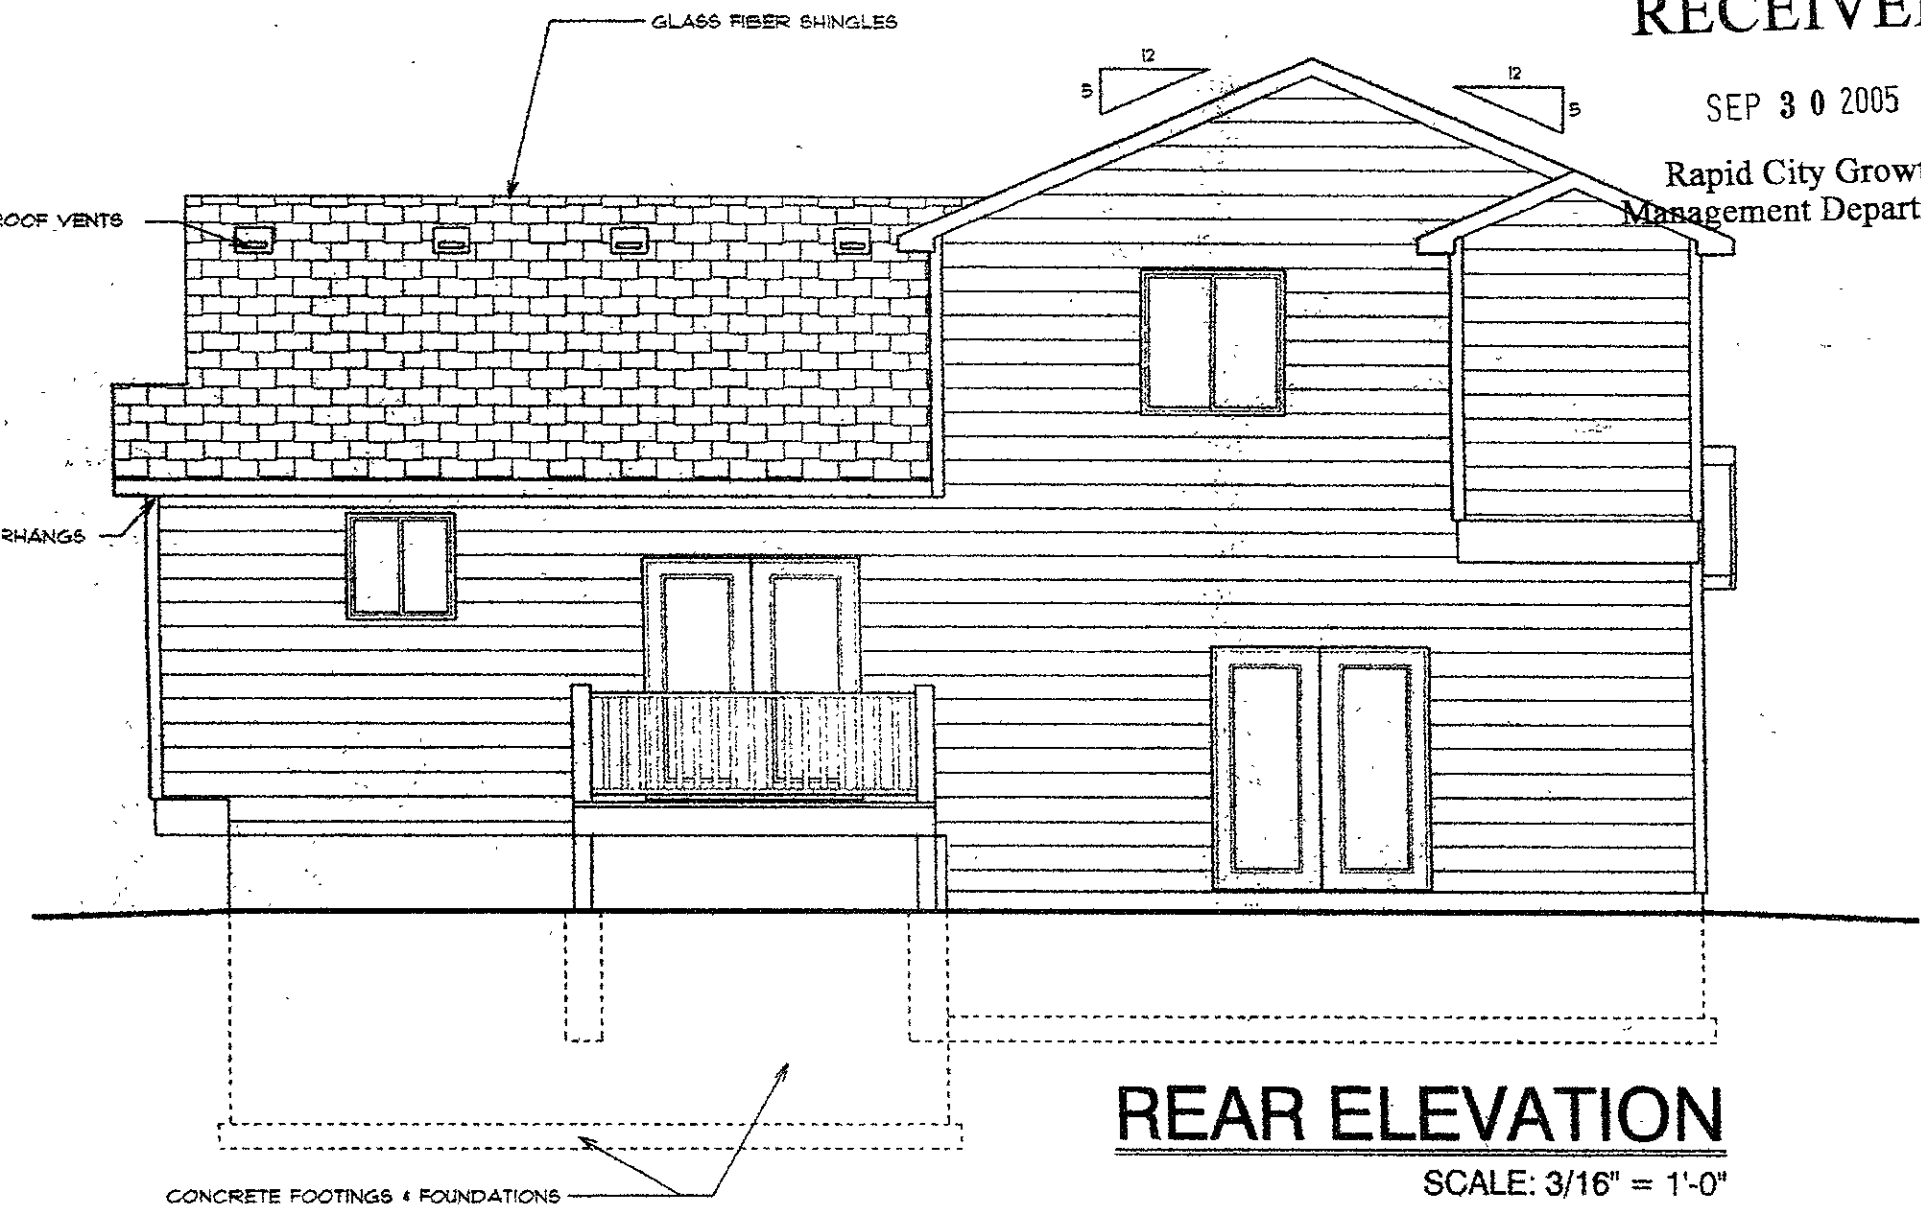

# REAR ELEVATION

SCALE: 3/16" = 1'-0"

RECEIVED



SEP 30 2005

Rapid City Growth  
Management Department

BRICK VENEER

ELEVATION NOTES:

- 1. SEE SECTION SHEET 5 FOR MATERIAL INFORMATION + VERTICAL DIMENSIONS
- 2. ALL GRADE AT BUILDING EDGE IS TENTATIVE AND MAY VARY BASED ON ACTUAL SITE TOPOGRAPHY

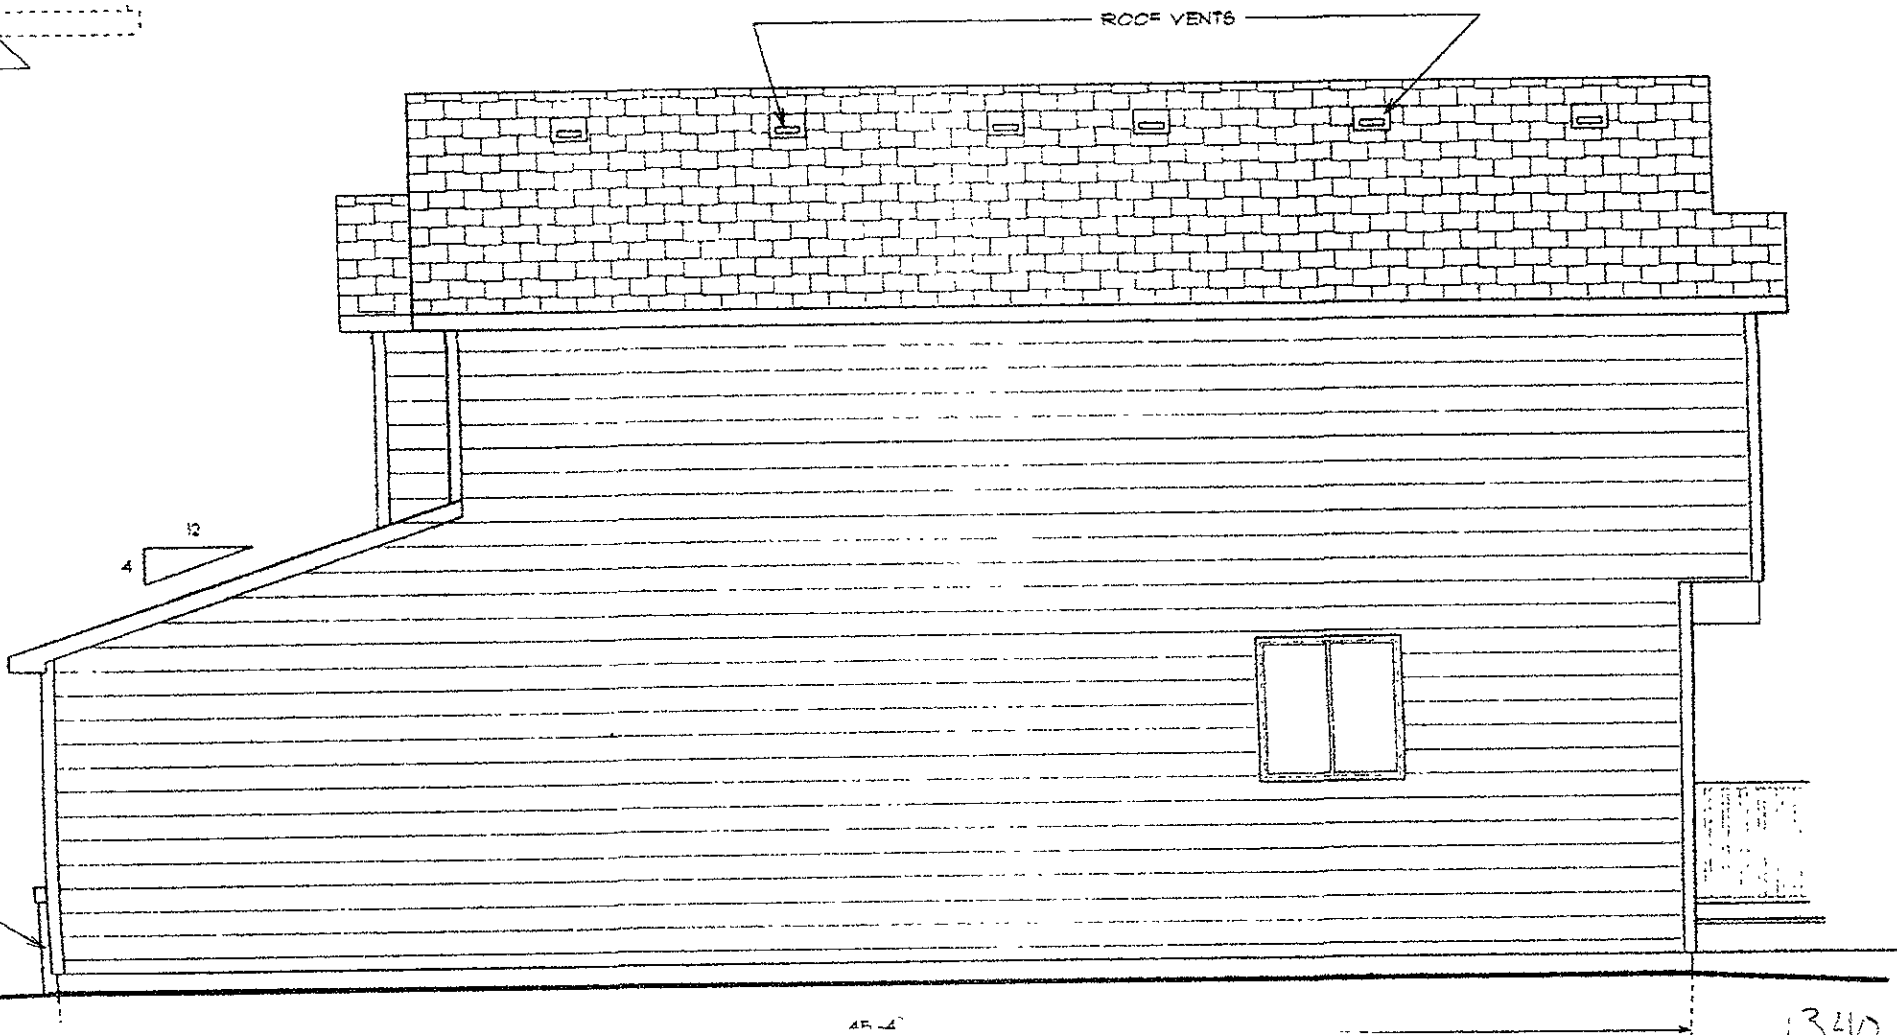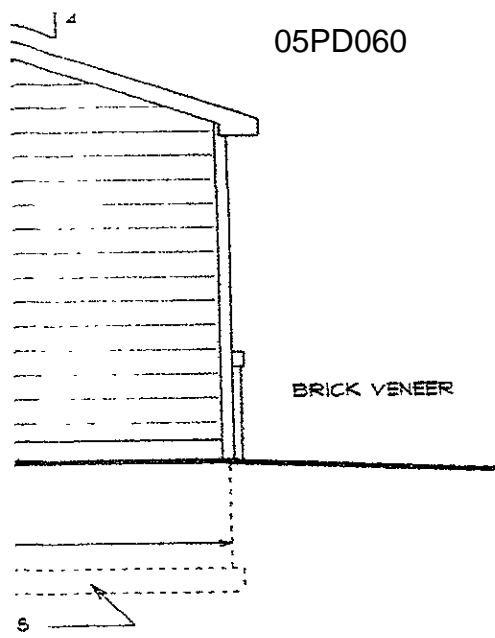

1340 Sq. Ft.

RECEIVED


SEP 30 2005

Rapid City Growth  
Management Department

12" OVERHANGS  
(TYP.)


GLASS FIBER SHINGLES

OVERHANGS (TYP.)

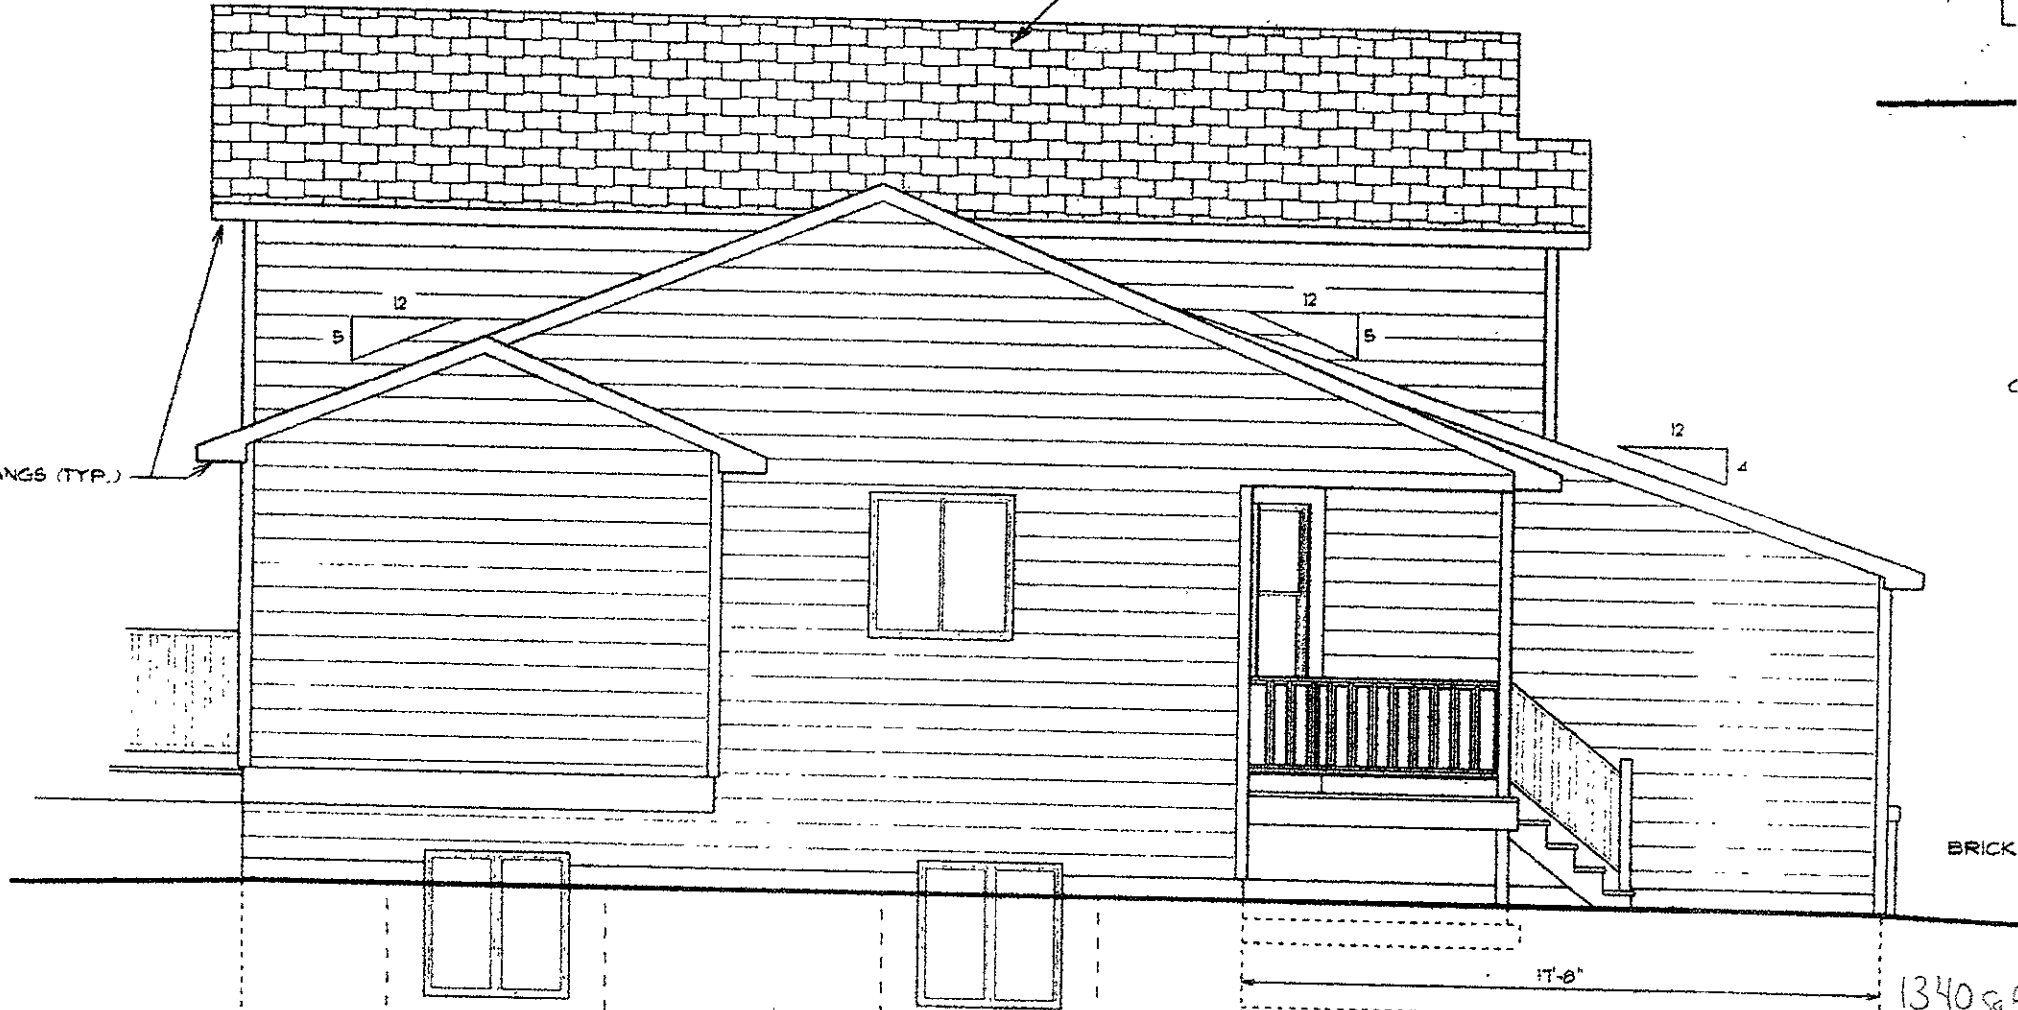

BRICK

1340 sq ft

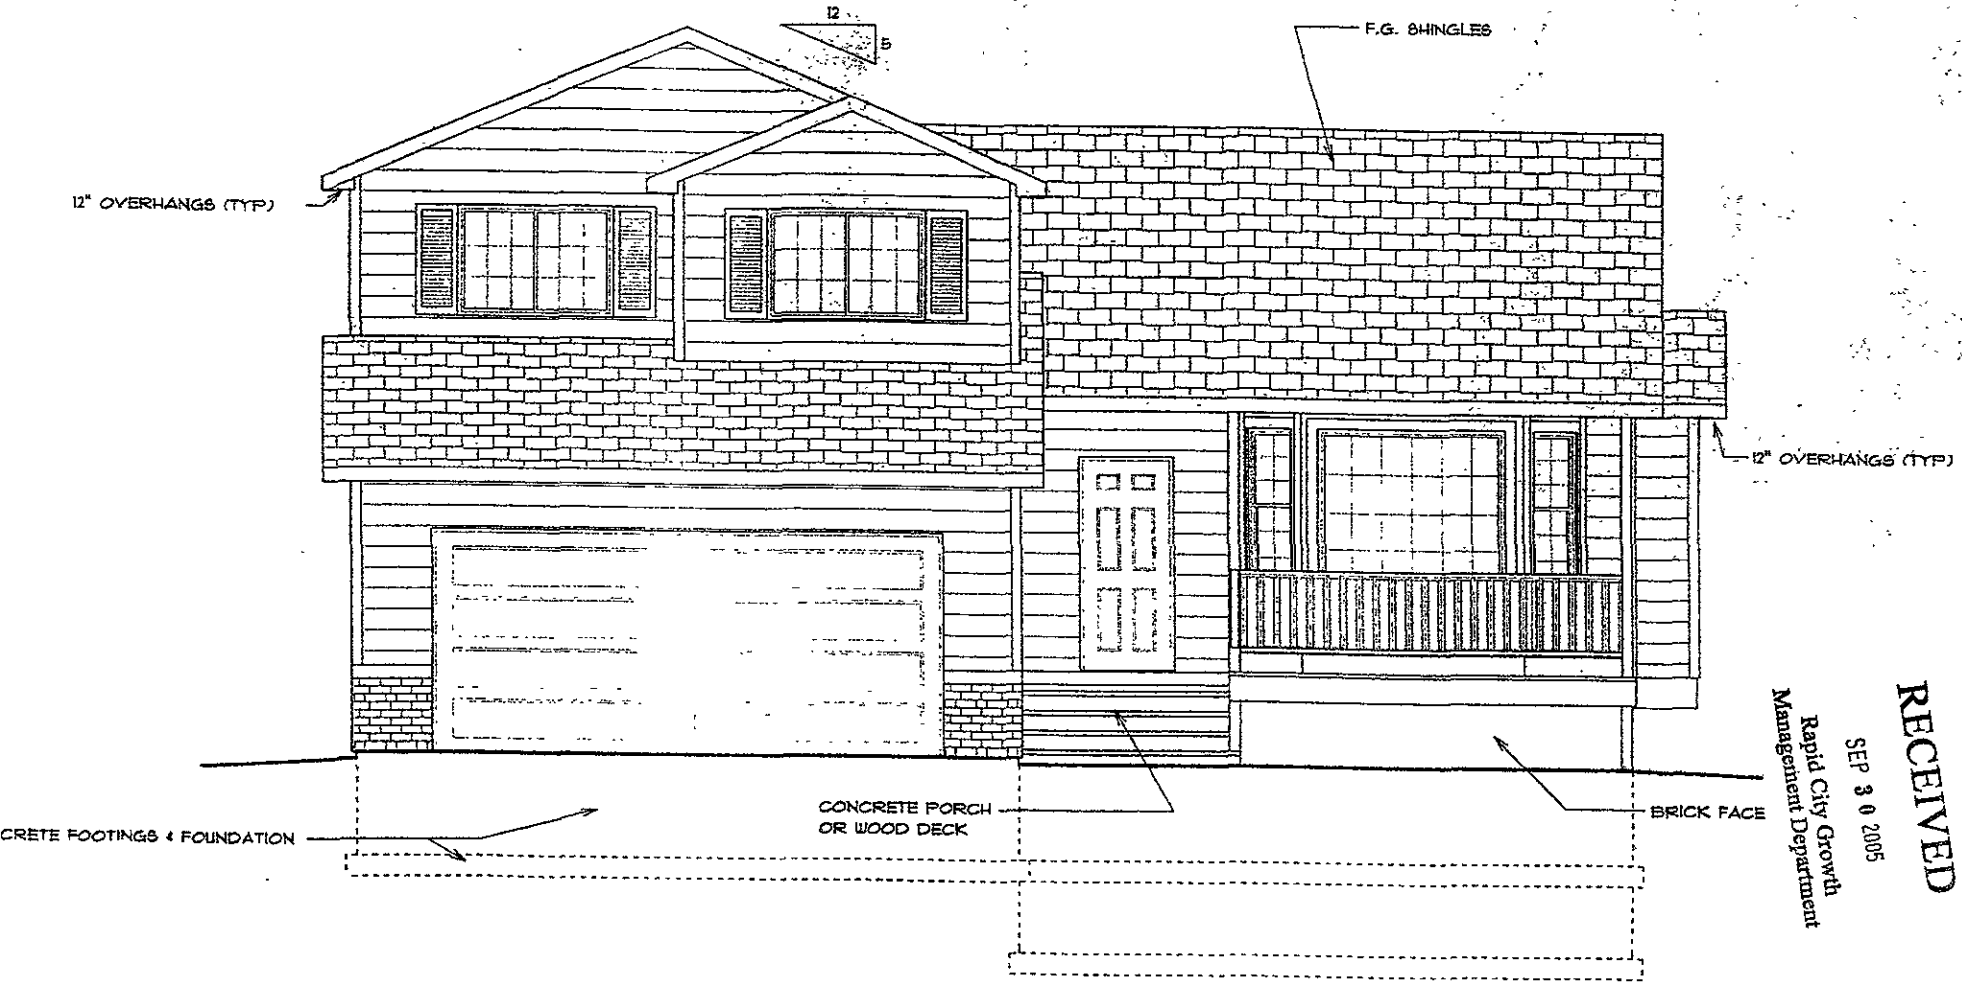

# FRONT ELEVATION

SCALE: 1/4" = 1'-0"

**RECEIVED**  
 SEP 30 2005  
 Rapid City Growth  
 Management Department

1340 Sq. Ft.

NOTE: SEE SECTIONS SHEET 6  
 FOR ALL VERTICAL DIMENSIONS  
 AND ADDITIONAL MATERIAL  
 INFORMATION