


RECEIVED

SEP 30 2005

Rapid City Growth
Management Department

ELEVATION

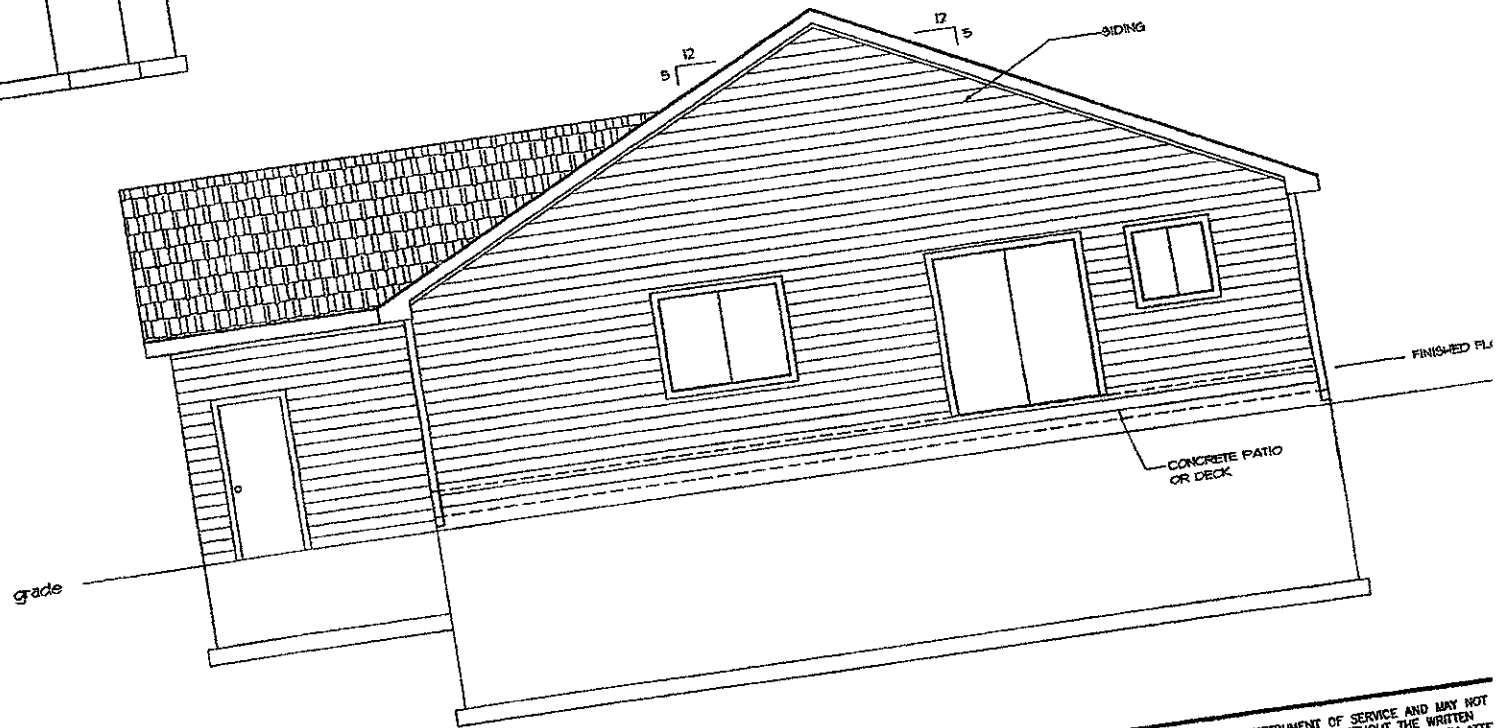

REAR ELEVATION

SCALE: 3/16"=1'-0"


THIS DRAWING IS AN INSTRUMENT OF SERVICE AND MAY NOT
 ALTERED, REPRODUCED, OR COPIED WITHOUT THE WRITTEN
 PERMISSION OF COMPLETE CAD SERVICES. WHILE EVERY ATTEMPT
 HAS BEEN MADE TO AVOID ERROR DURING THE PREPARATION
 THIS PLAN, COMPLETE CAD SERVICES CANNOT GUARANTEE A
 MISTAKES. THE GENERAL CONTRACTOR SHALL CHECK ALL DIMENSIONS
 AND OTHER DETAILS AND BE RESPONSIBLE FOR THE SAME.

1406 S. St.
 Date 9/2/05


RECEIVED

SEP 30 2005


Rapid City Growth
Management Department

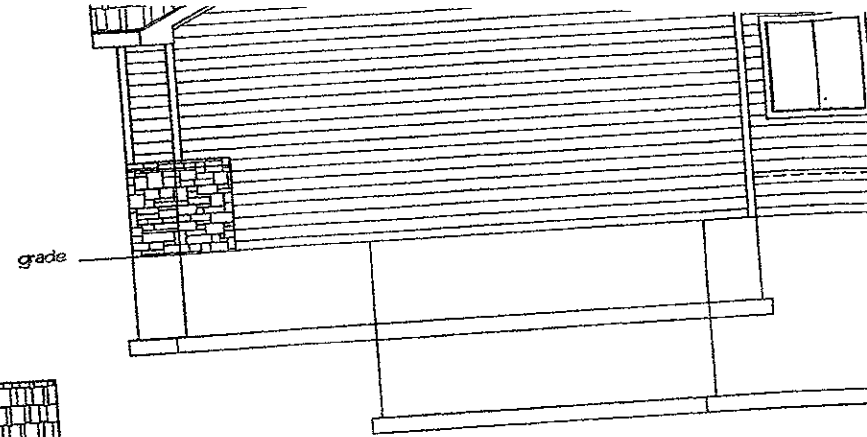

RIGHT ELEV
SCALE: 3/16"=1'-0"

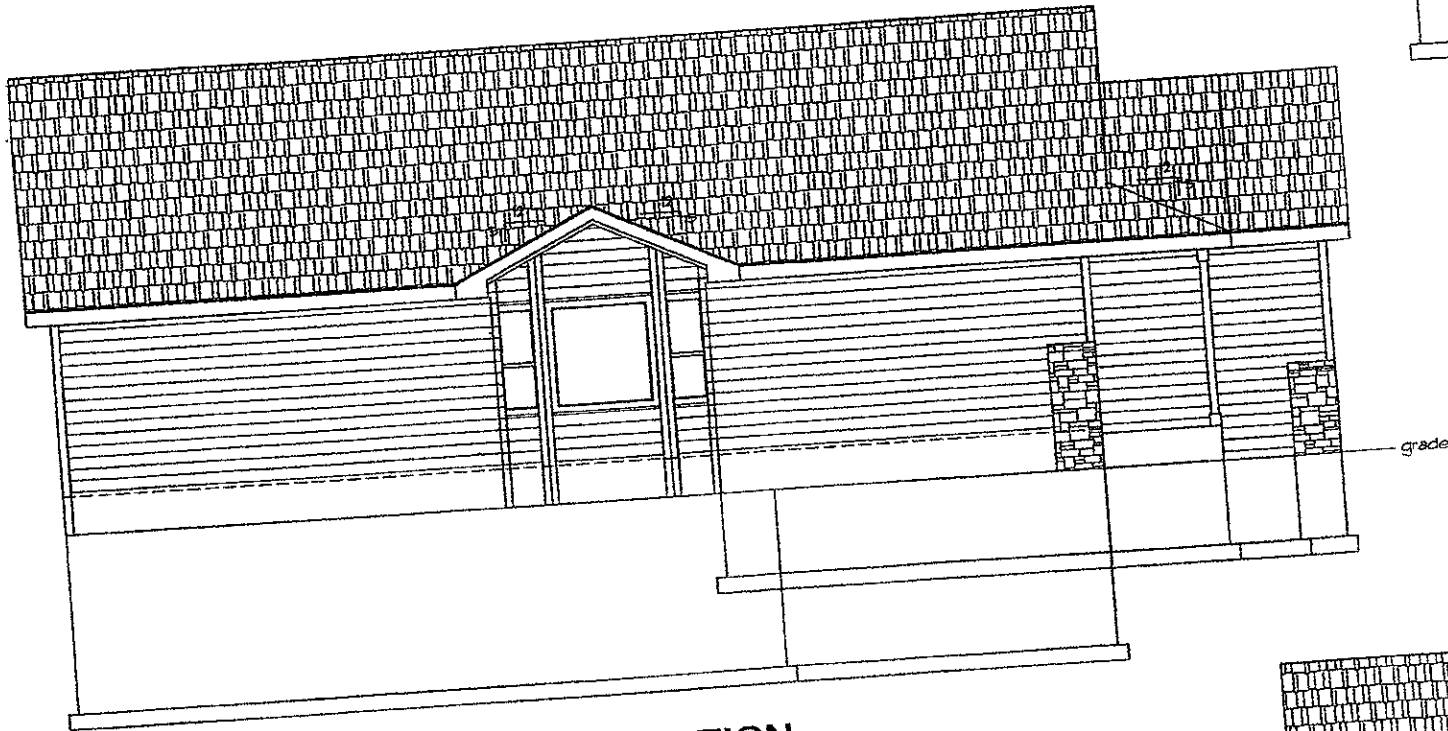


LEFT ELEVATION
SCALE: 3/16"=1'-0"


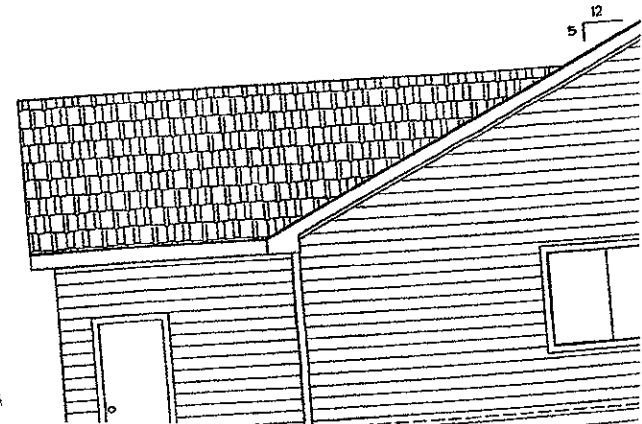


1406 Sq. Ft

RECEIVED
SEP 30 2005
Rapid City Growth
Management Department

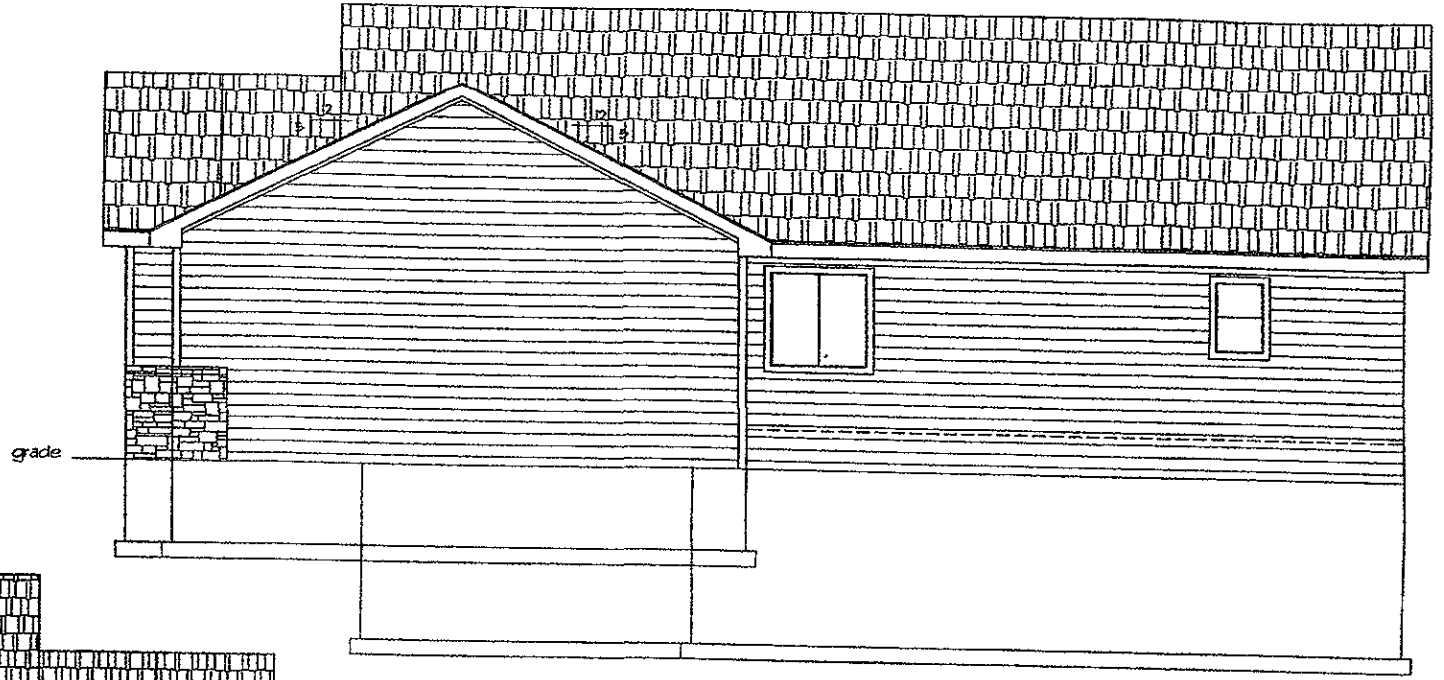

RIGHT ELEVATION
SCALE: 3/16"=1'-0"

 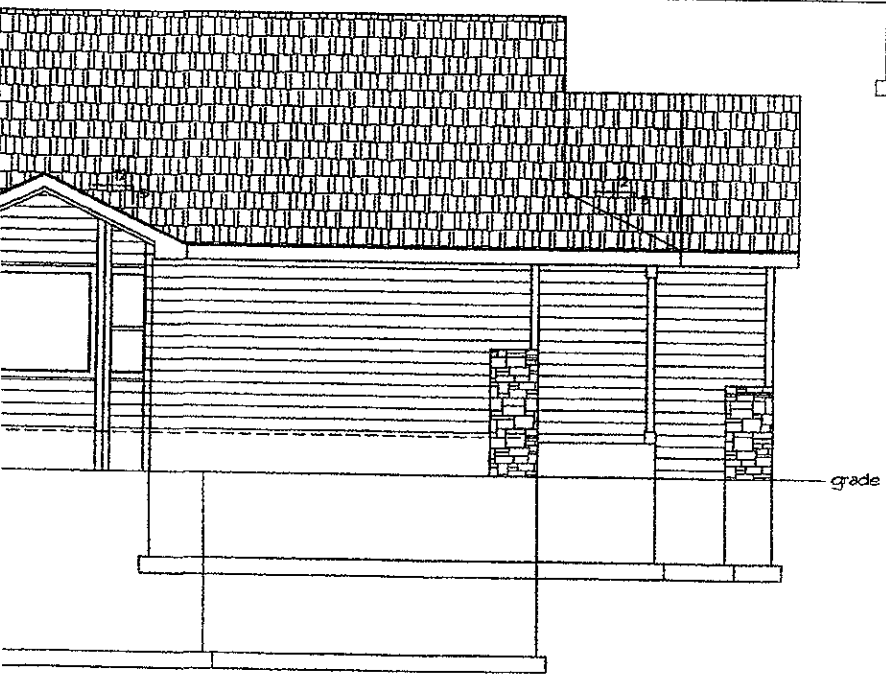


1906 S2.4

RECEIVED

SEP 30 2005

Rapid City Growth Management Department

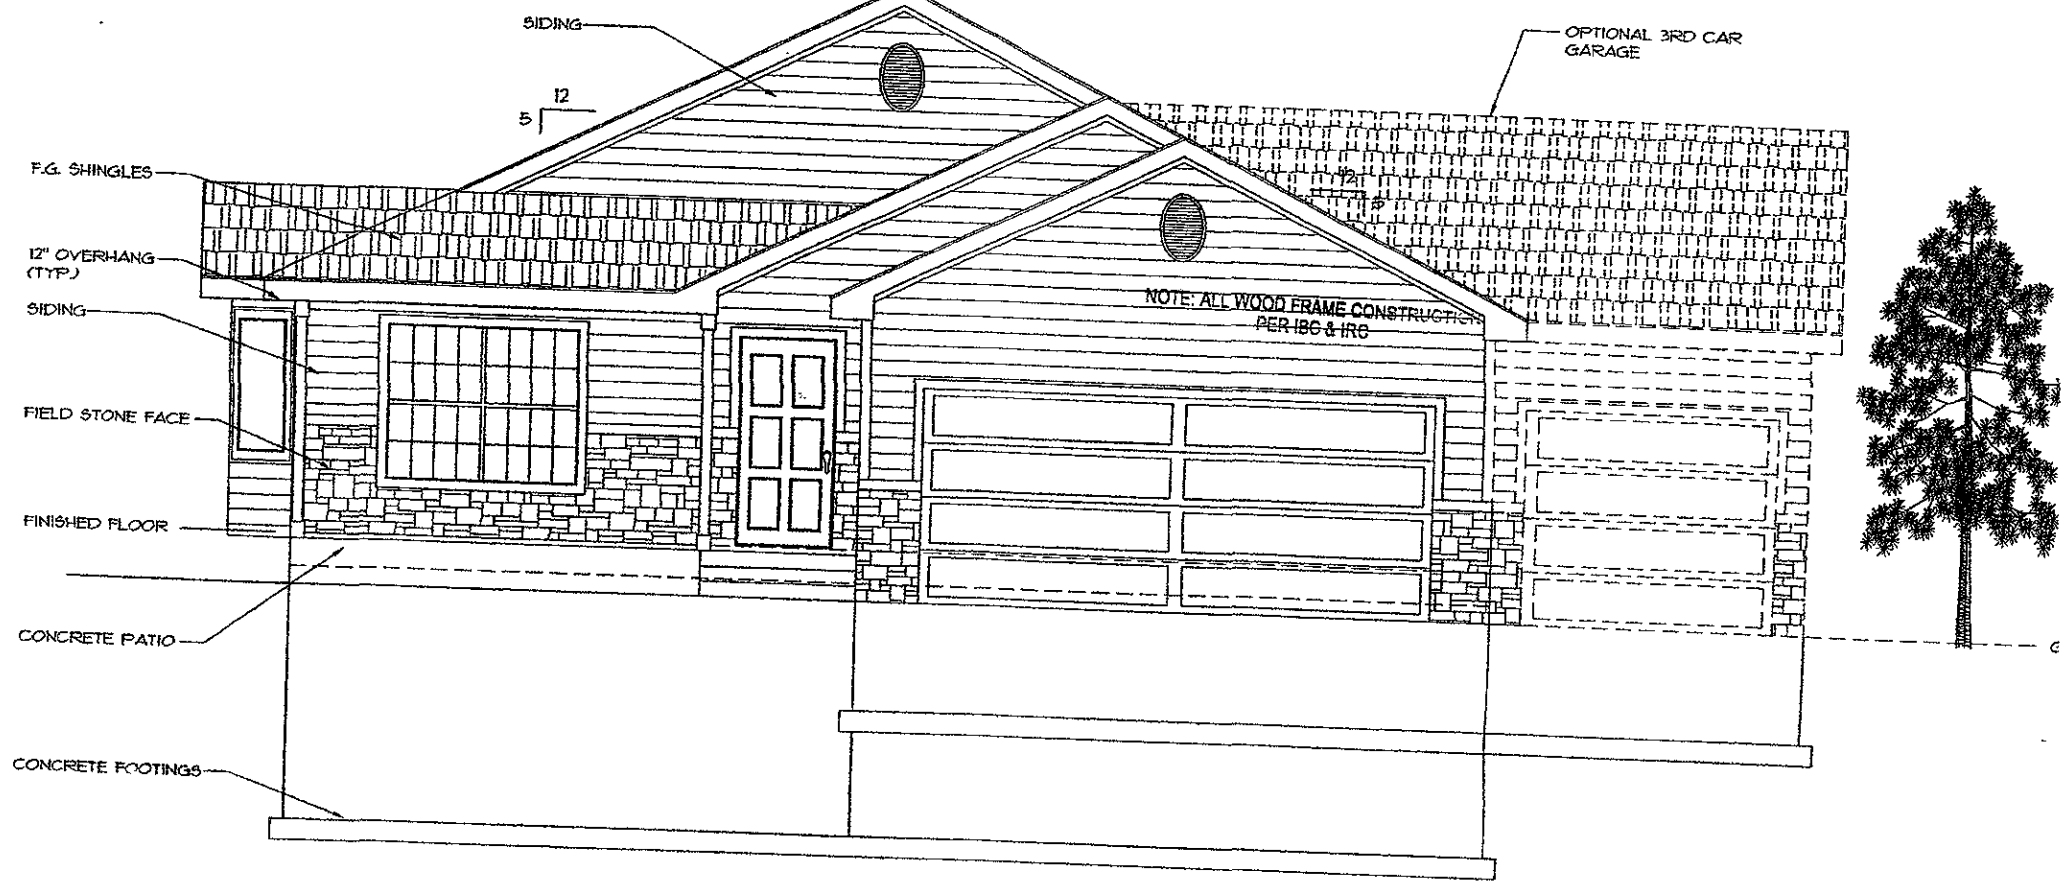

FRONT ELEVATION

SCALE: 1/4"=1'-0"

CONSTRUCTION SHALL
 COMPLY WITH
 INTERNATIONAL
 RESIDENTIAL CODE

NOTE THESE PLANS ARE NOT
 REVIEWED FOR COMPLIANCE
 WITH MECHANICAL, ELECTRIC
 OR PLUMBING CODES
 CONTACT FIELD INSPECTORS
 ABOUT THESE CODES.

1106 Sq. Ft.