

ELEVATION NOTES:

1. SEE SECTION SHEET 5 FOR MATERIAL INFORMATION & VERTICAL DIMENSIONS
2. ALL GRADE AT BUILDING EDGE IS TENTATIVE AND MAY VARY BASED ON ACTUAL SITE TOPOGRAPHY

RECEIVED

SEP 30 2005

Rapid City Growth
Management Department


BRICK VENEER

ROOF VENTS

4 12

45'-4"

13410.50 ft.

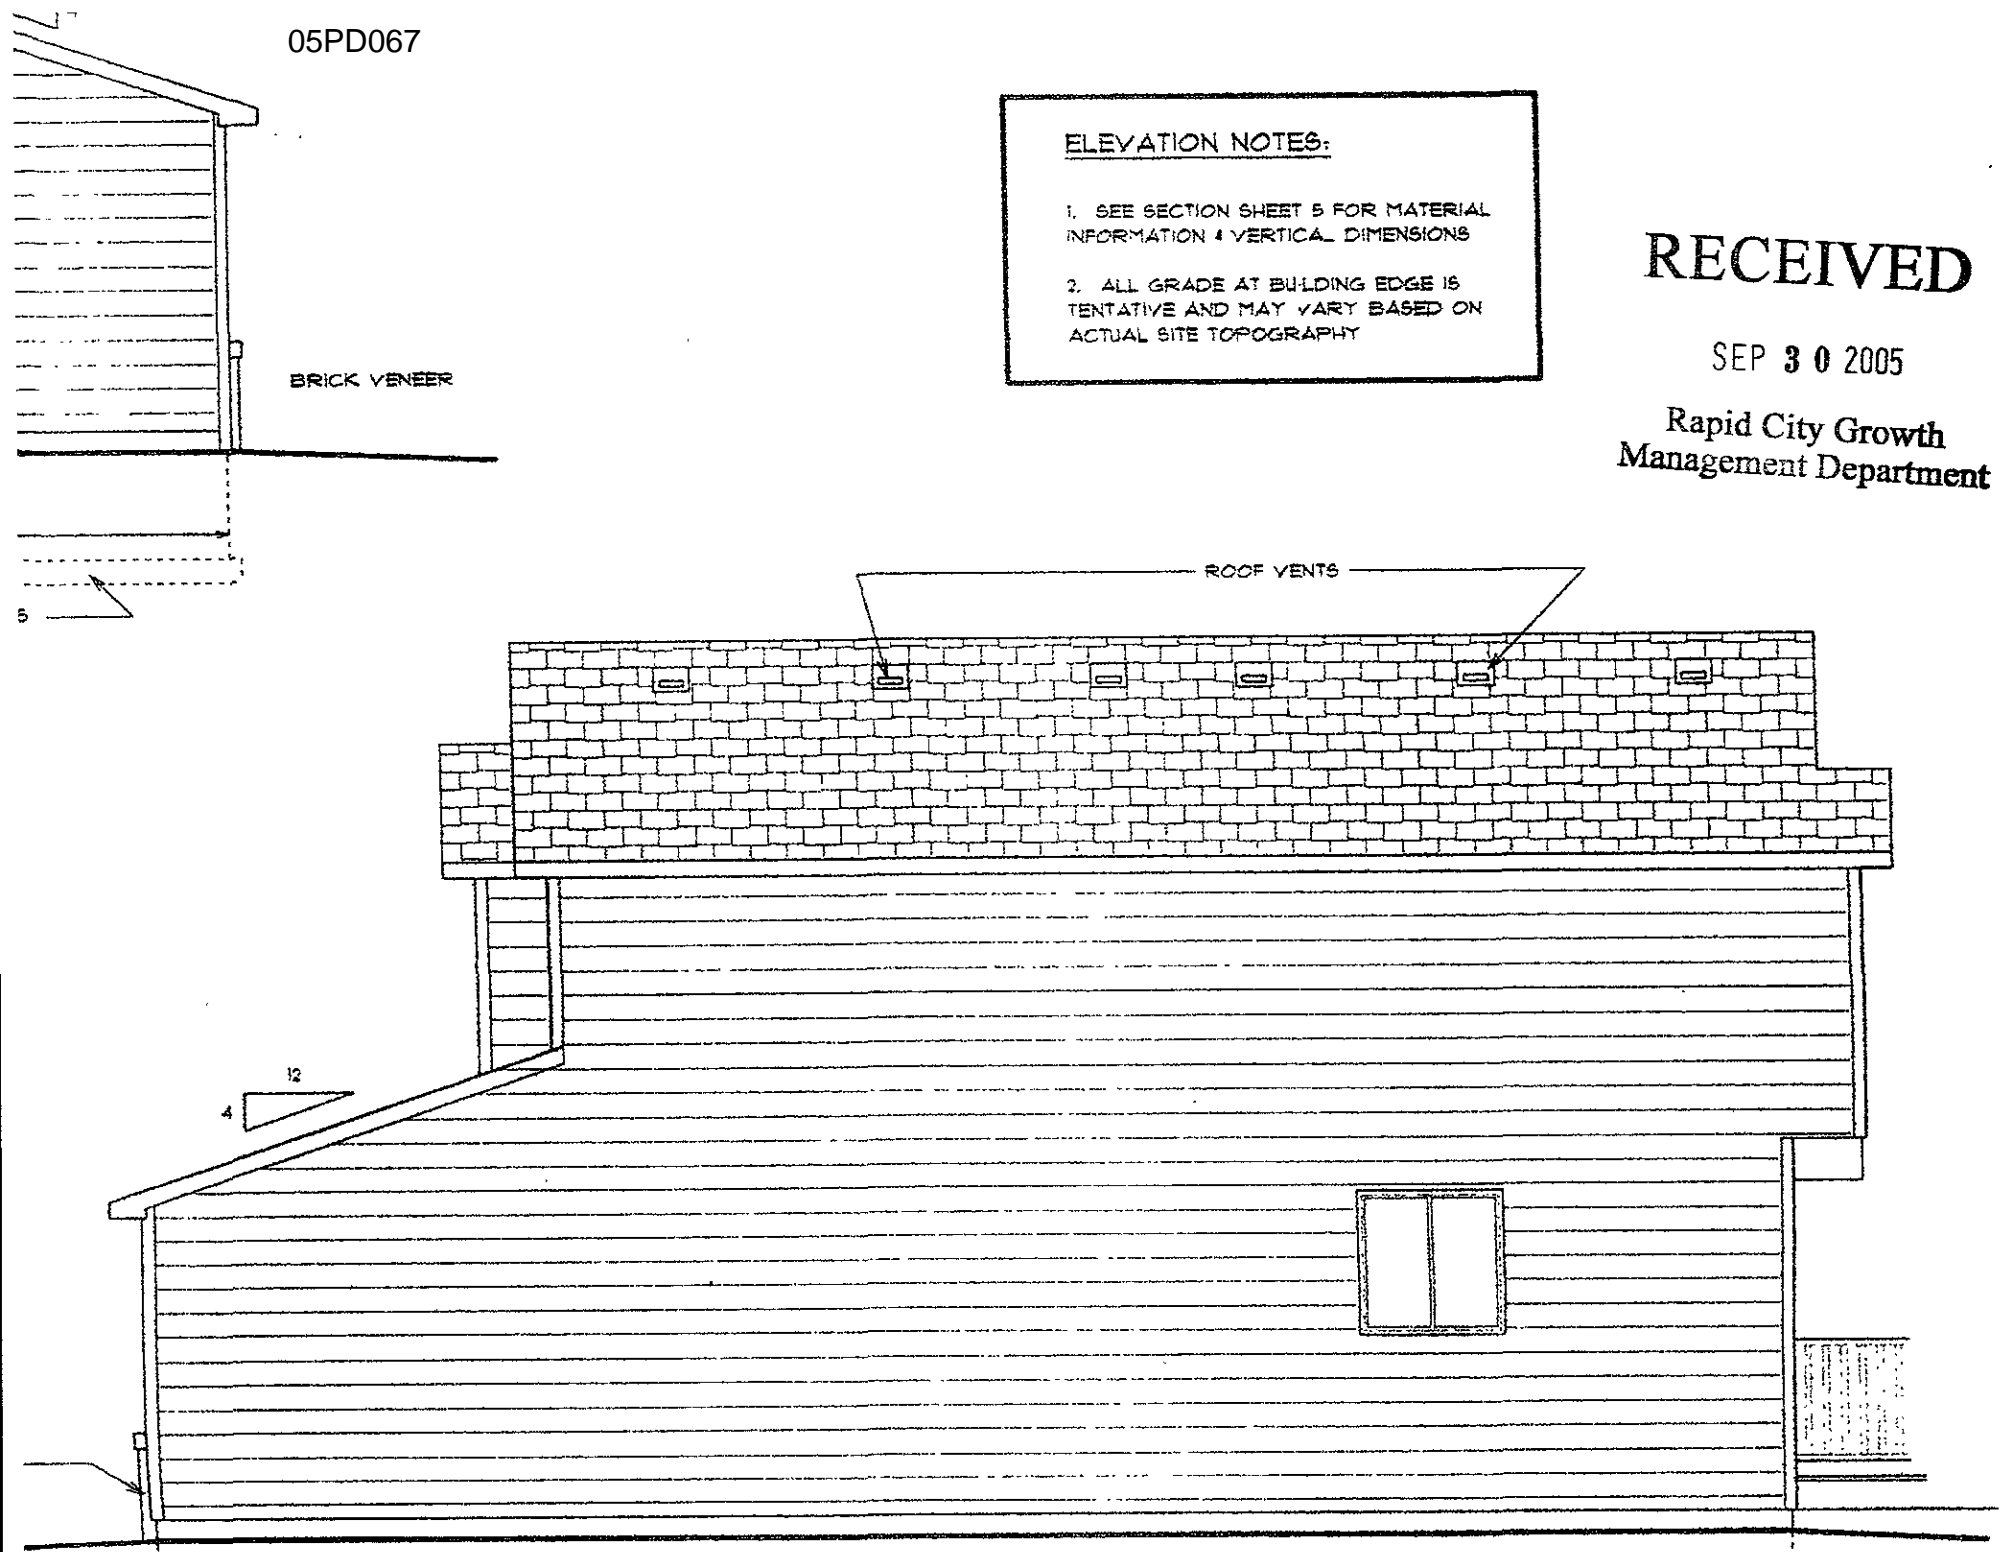

RECEIVED

SEP 30 2005


Rapid City Growth
Management Department

GLASS FIBER SHINGLES

12
5 12
5

COOF VENTS

SHANGS

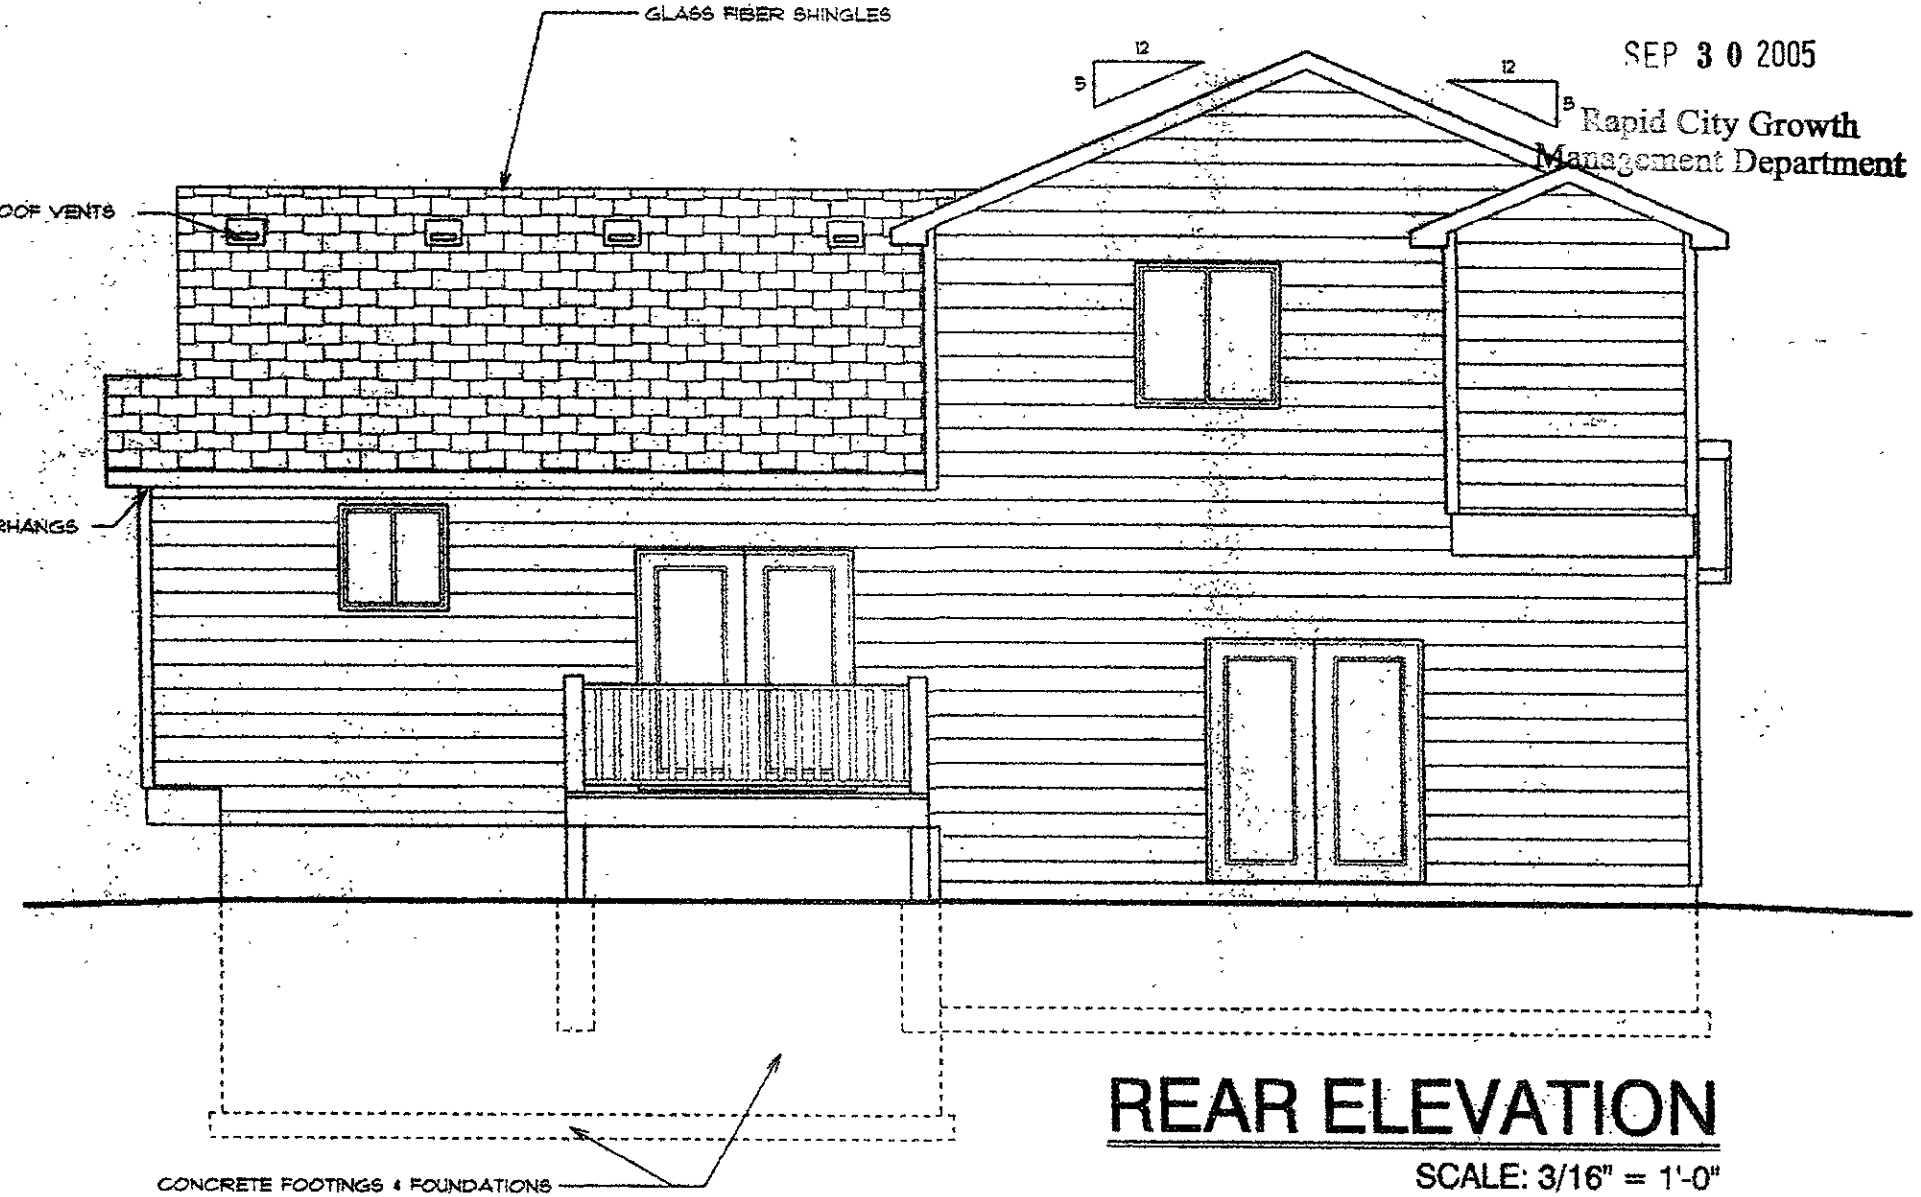

REAR ELEVATION

SCALE: 3/16" = 1'-0"

CONCRETE FOOTINGS & FOUNDATIONS

ELEVATION NOTES:

1340 Sq. Ft.

AT

DATE:

DESIGN BY:

RECEIVED

SEP 30 2005

Rapid City Growth
Management Department

12" OVERHANGS
(TYP.)

GLASS FIBER SHINGLES

OVERHANGS (TYP.)




BRICK

1340 sq. ft.

RECEIVED

SEP 30 2005

Rapid City Growth Management Department

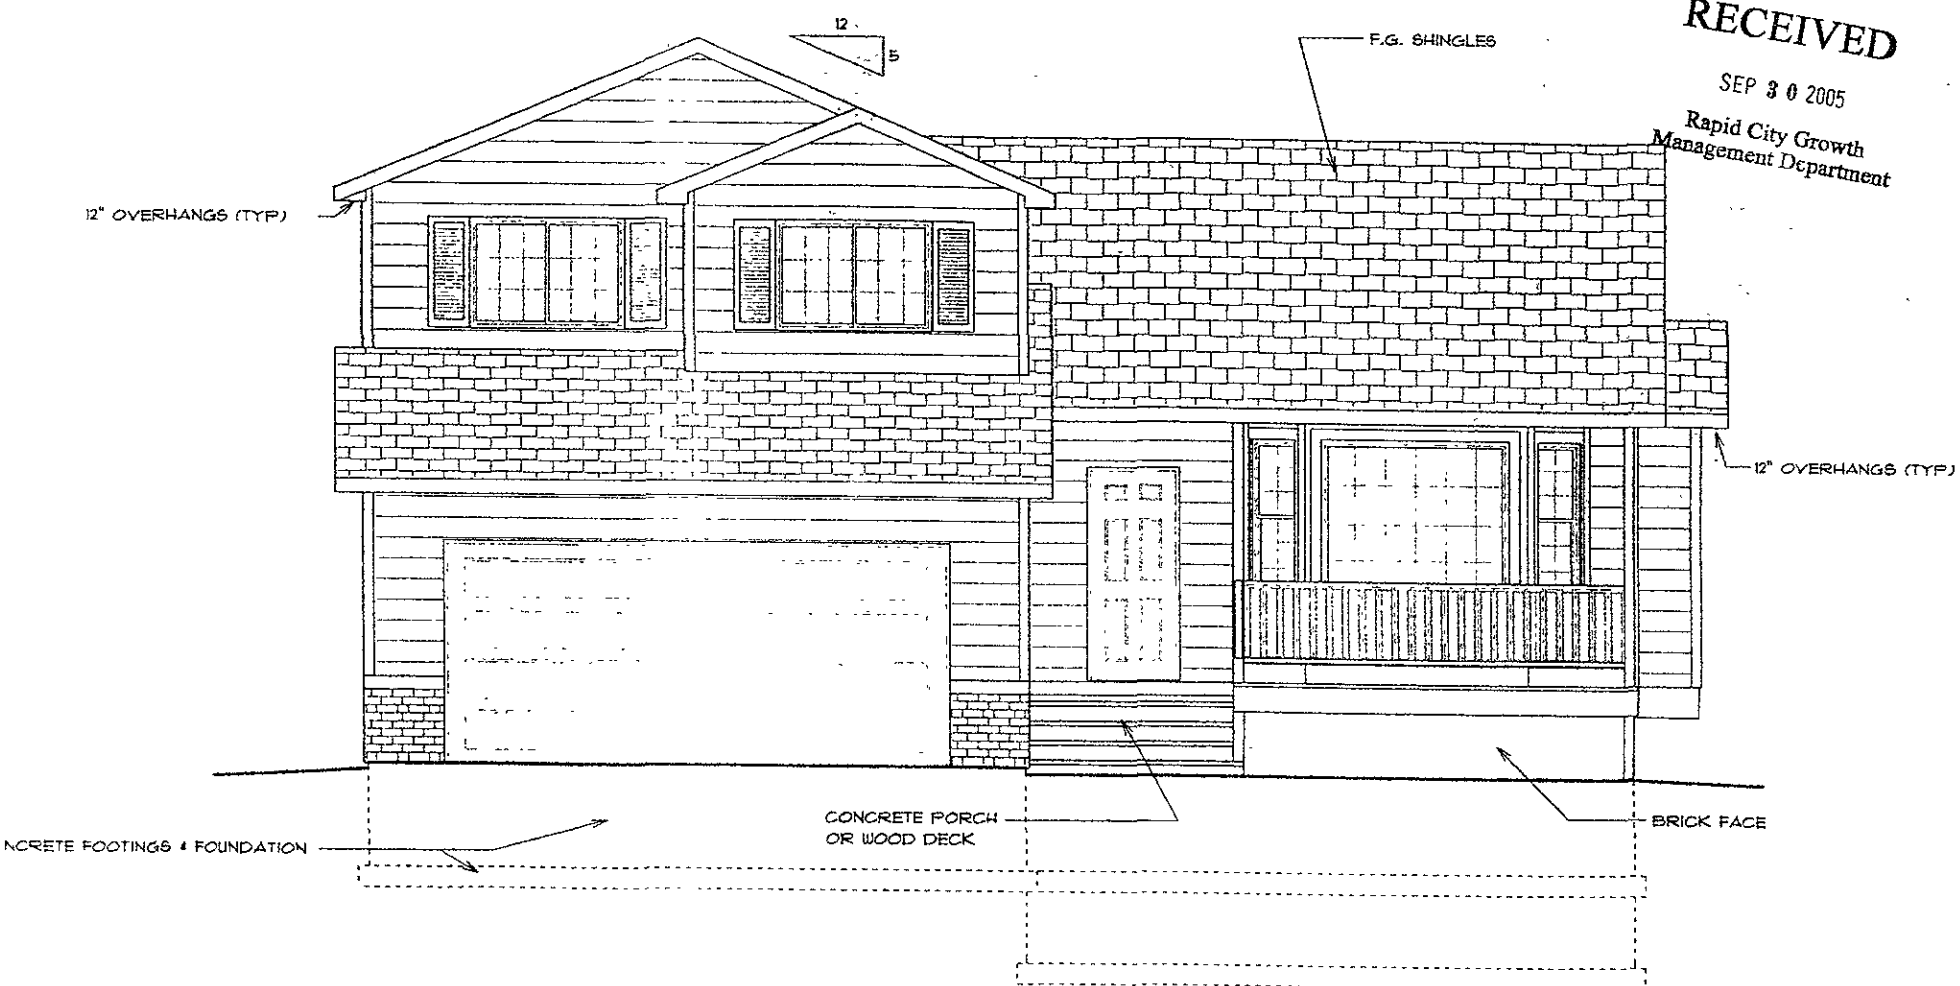

FRONT ELEVATION

SCALE: 1/4" = 1'-0"

1340 Sq. Ft

NOTE: SEE SECTIONS SHEET 6 FOR ALL VERTICAL DIMENSIONS AND ADDITIONAL MATERIAL INFORMATION