




EAST ELEVATION-UNIT B
SCALE: 1/4"=1'-0"

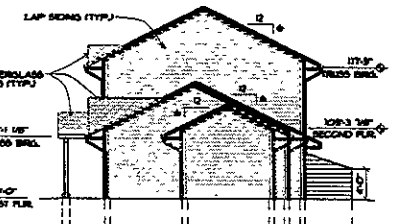

WEST ELEVATION-UNIT B
SCALE: 1/4"=1'-0"

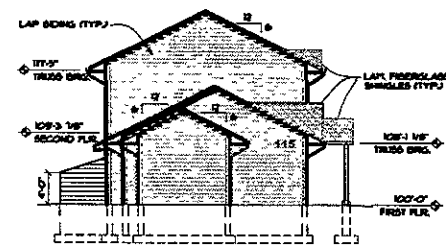

EAST ELEVATION-UNIT A
SCALE: 1/4"=1'-0"

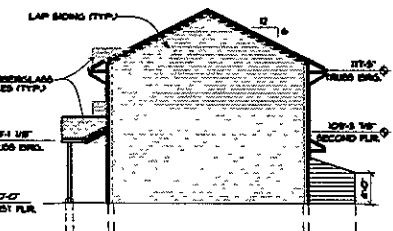

WEST ELEVATION-UNIT A
SCALE: 1/4"=1'-0"




NORTH ELEVATION-UNIT B
SCALE: 1/4"=1'-0"



SOUTH ELEVATION-UNIT B
SCALE: 1/4"=1'-0"



NORTH ELEVATION-UNIT A
SCALE: 1/4"=1'-0"

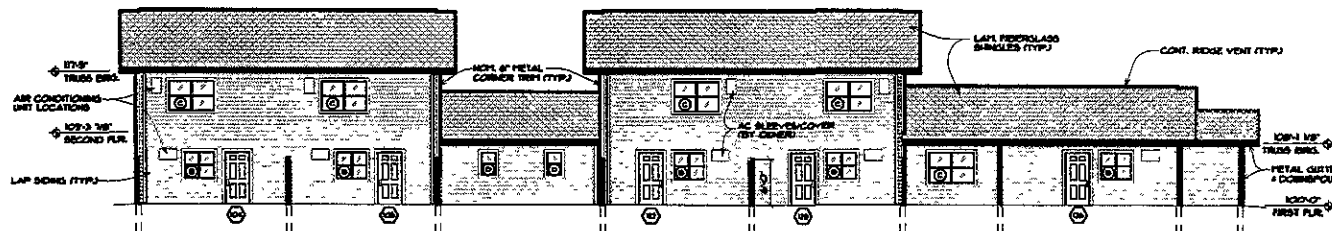

SOUTH ELEVATION-UNIT A
SCALE: 1/4"=1'-0"

GENERAL NOTES:
1. FOR VENT + GABLE LOCATIONS SEE FLOOR PLANS.
2. ALL DOWNSPOUTS TO ENTRY INTO STORM DRAIN SYSTEM.
SEE SITE PLAN FOR DETAILS.



LUND ASSOCIATES LTD. ARCHITECTURE • DESIGN • PLANNING
 1001 SHAWAN LAKE ROAD, SUITE 100, RAPID CITY, SOUTH DAKOTA 57701-1465
 PHONE: 605-372-1111 FAX: 605-372-1112
 WWW: WWW.LUNDASSOCIATES.COM

SHEET NO. 050008 DRAWING NO. 05SR059 DATE: 08/20/08 DRAWN BY: ASJ CHECKED BY: ANP EXTERIOR ELEVATIONS