


RECEIVED

SEP 30 2005


Rapid City Growth
Management Department

GRADE

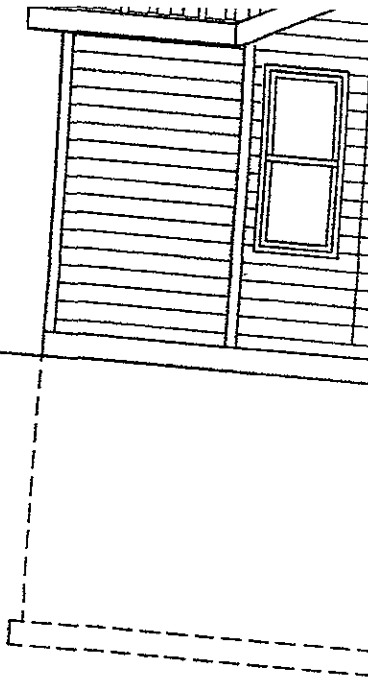

5 | 12

GRADE

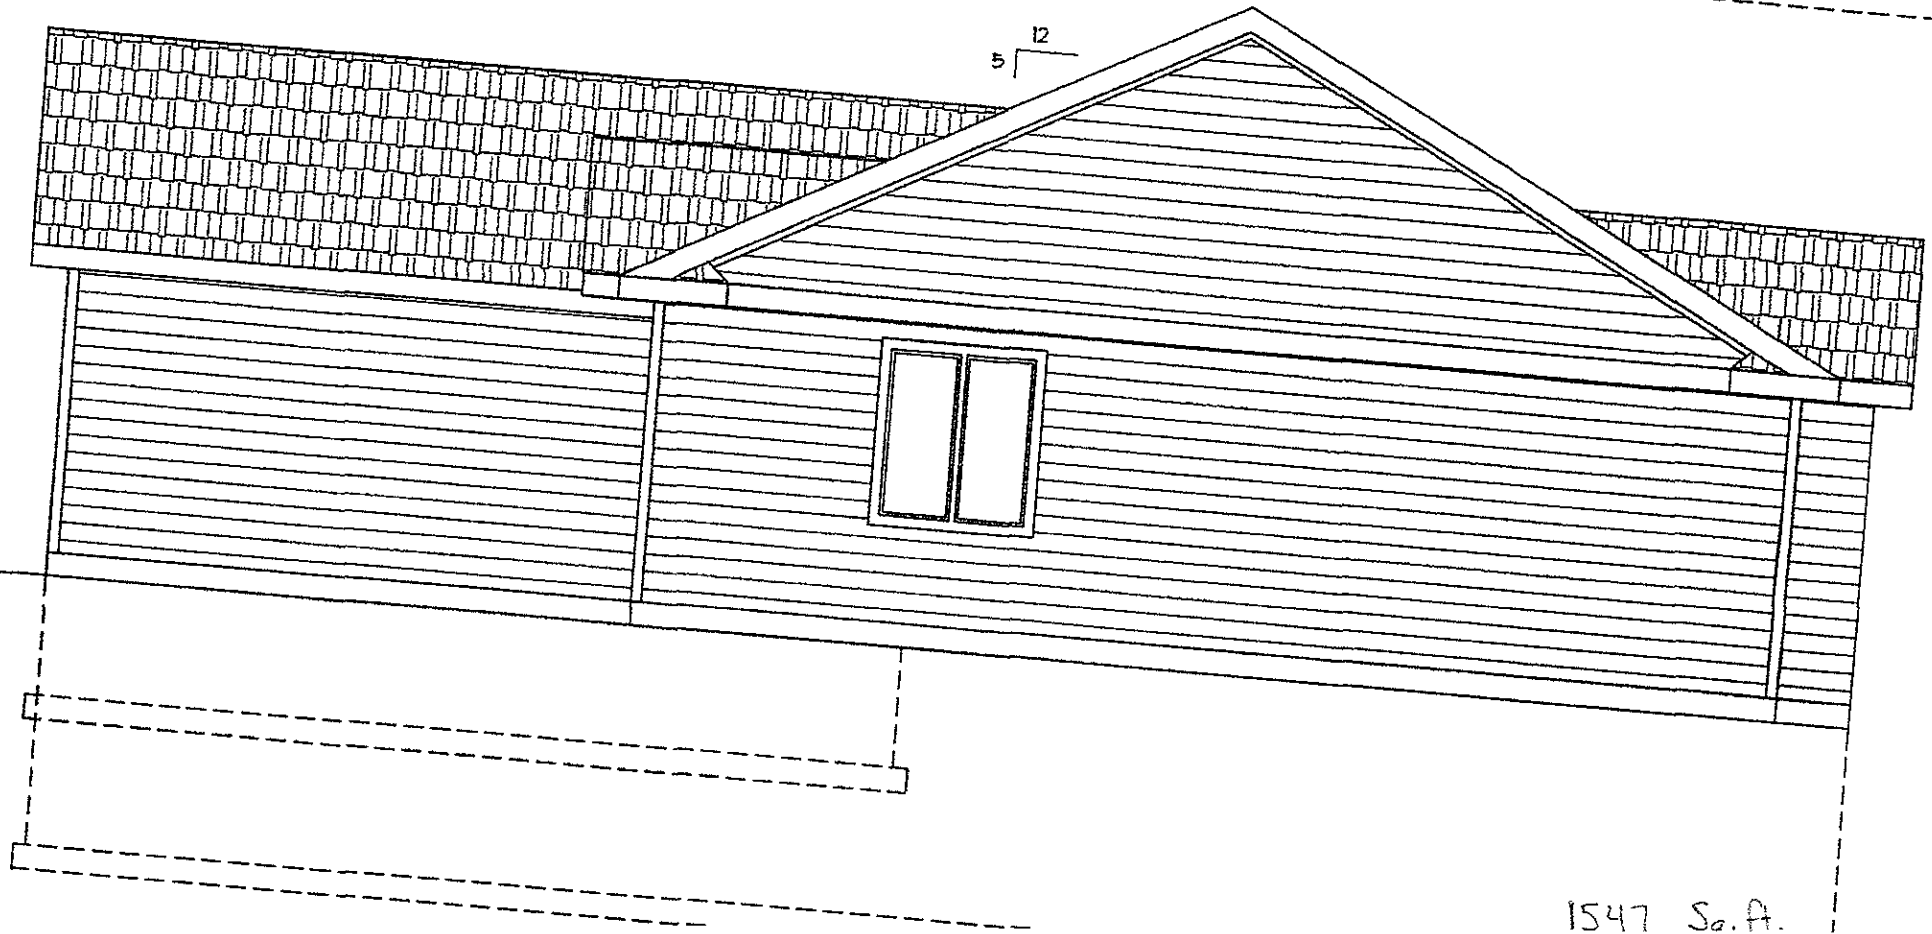


1547 Sq. Ft.

2. ALL GRADE AT BUILDING EDGES IS TENTATIVE
AND MAY VARY BASED ON ACTUAL SITE TOPOGRAPHY

RECEIVED

SEP 30 2005

Rapid City Growth
Management Department

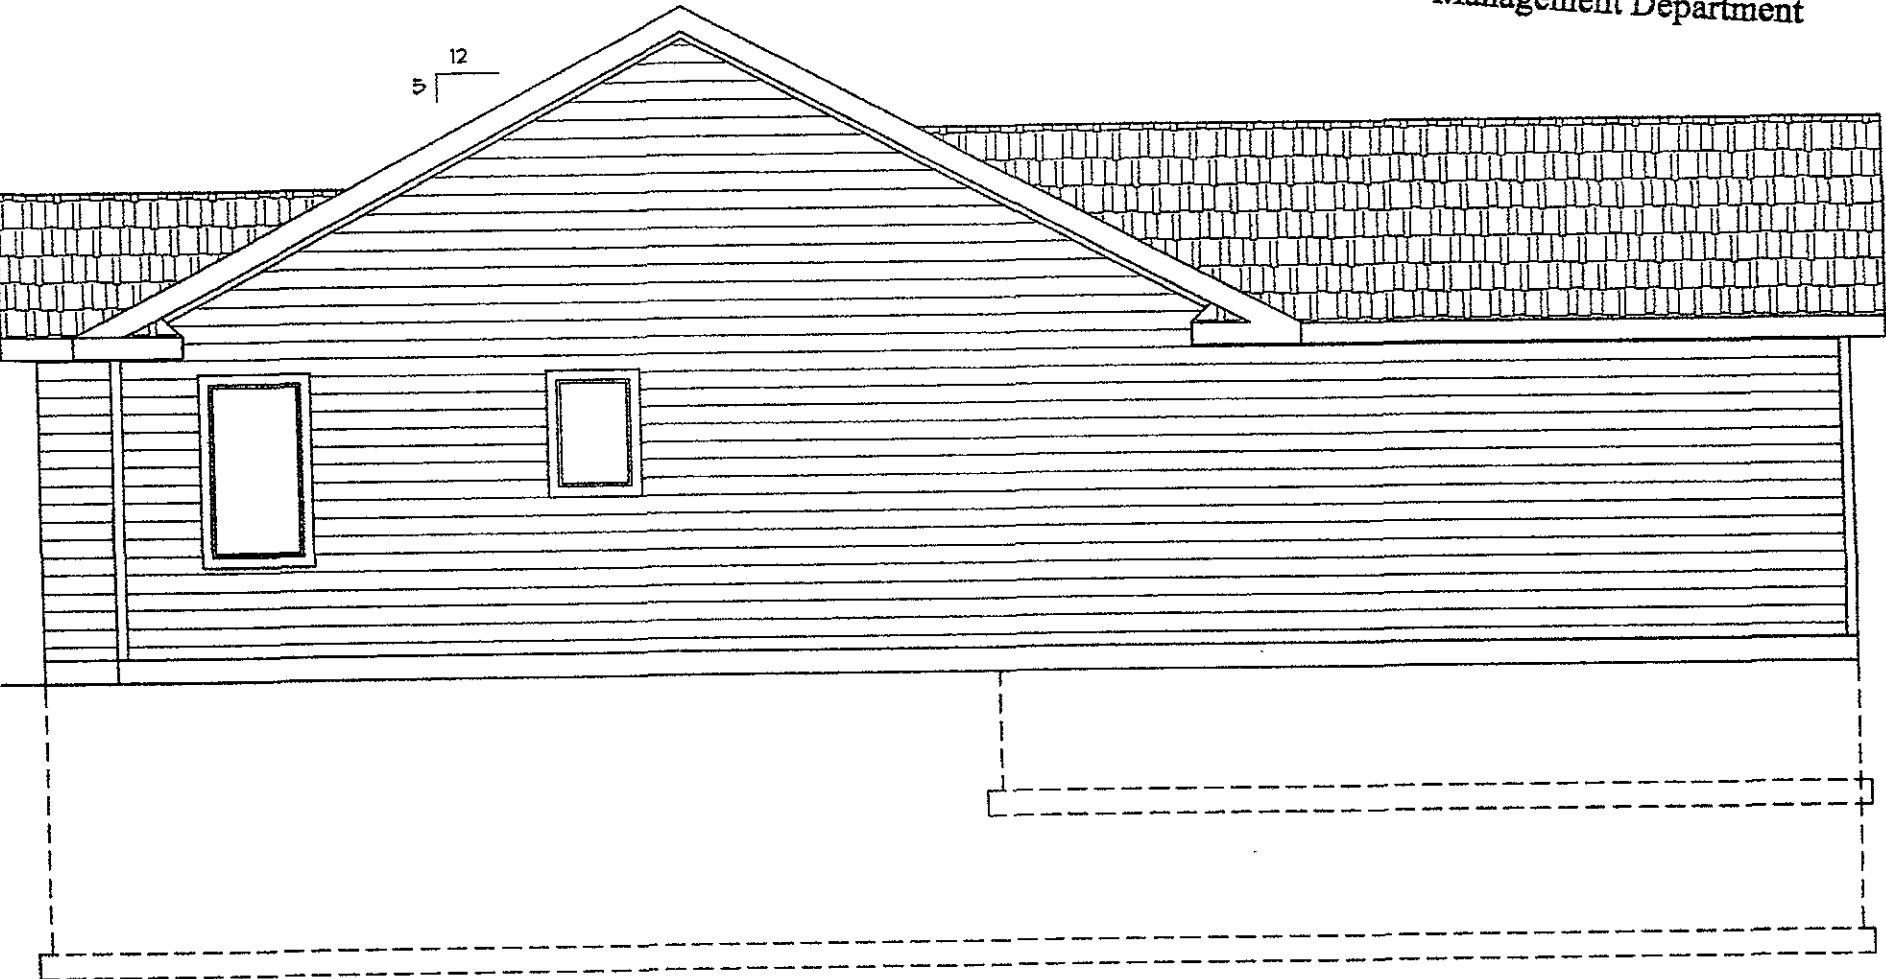


LEFT ELEVATION

SCALE: 3/16"=1'-0"

1547 Sq. Ft.

THIS DRAWING IS AN INSTRUMENT OF SERVICE AND MAY NOT BE ALTERED, REPRODUCED, OR COPIED WITHOUT THE WRITTEN PERMISSION OF COMPLETE CAD SERVICES. WHILE EVERY ATTEMPT HAS BEEN MADE TO AVOID ERROR DURING THE PREPARATION OF THIS PLAN, COMPLETE CAD SERVICES CANNOT GUARANTEE AGAINST MISTAKES. THE GENERAL CONTRACTOR SHALL CHECK ALL DIMENSIONS AND OTHER DETAILS AND BE RESPONSIBLE FOR THE SAME.

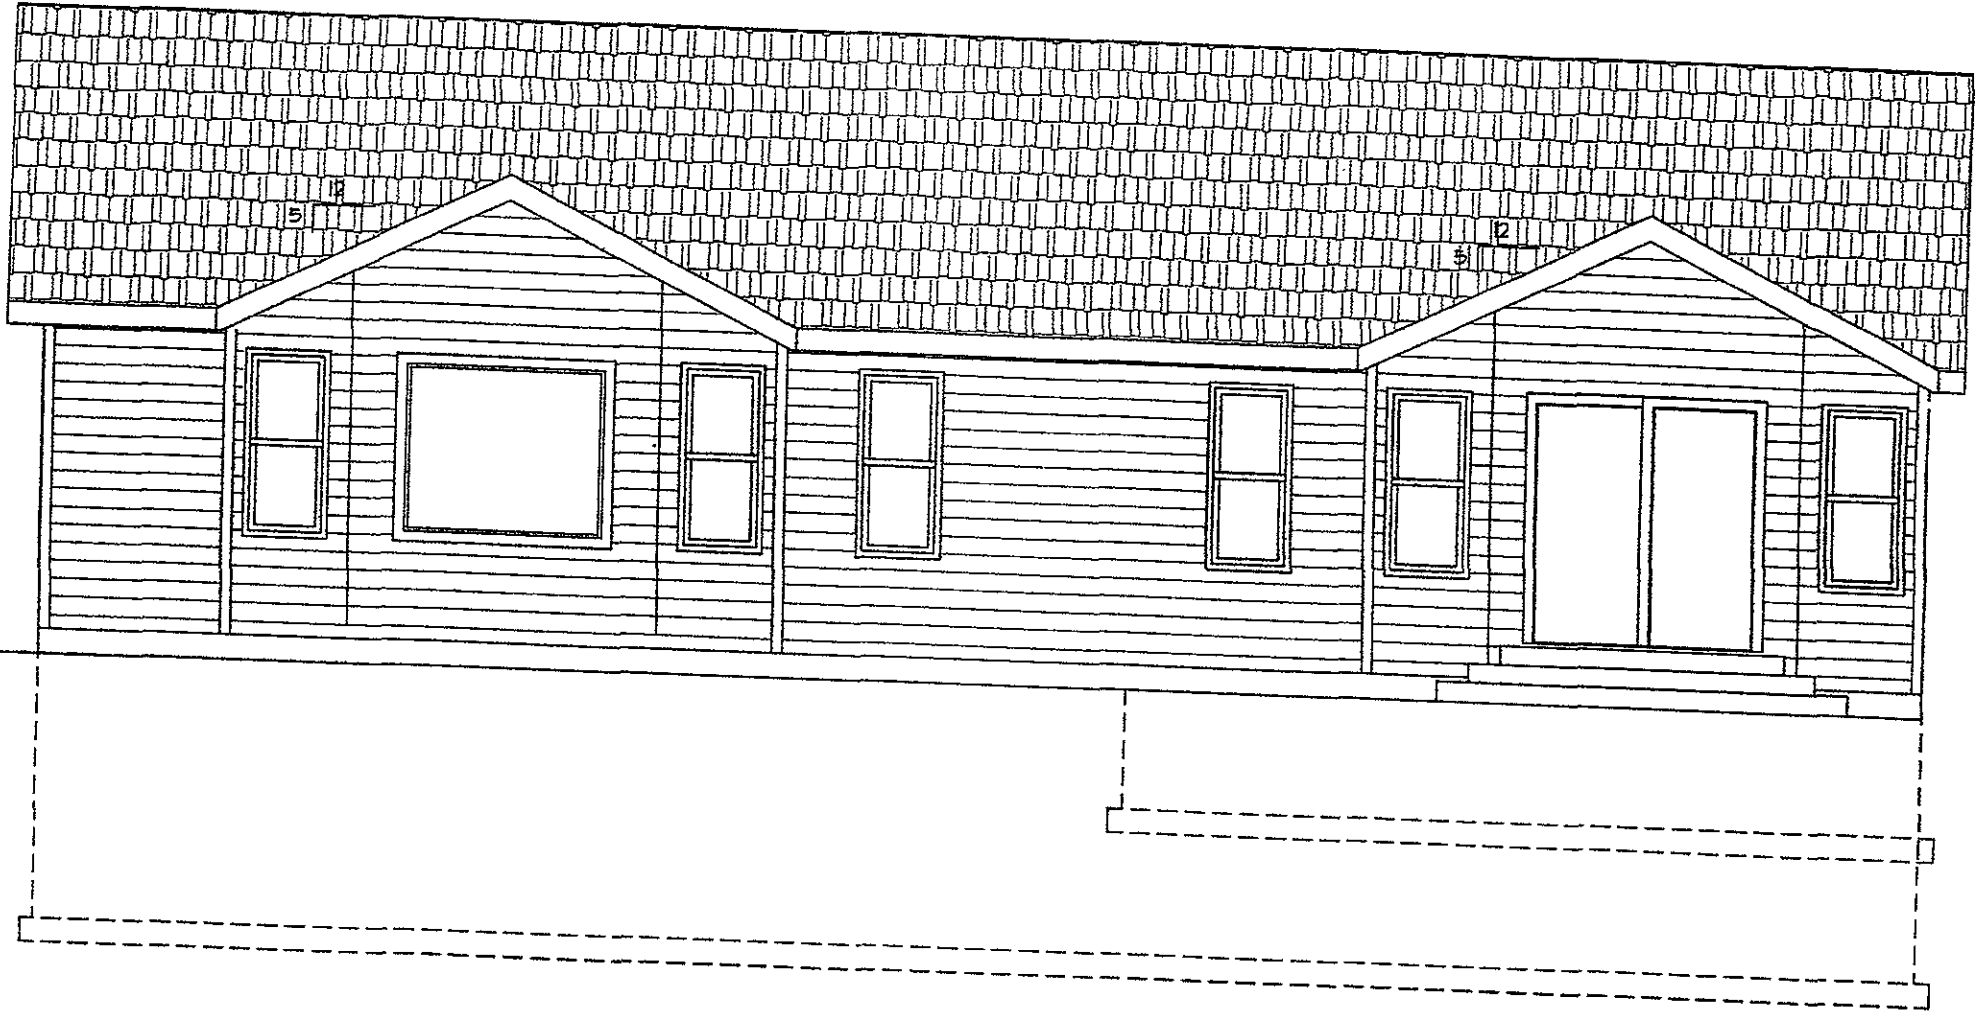

REAR ELEVATION

SCALE: 3/16"=1'-0"


RECEIVED

SEP 30 2005

Rapid City Growth
Management Department

1547 Sq. ft.


ELEVATION NOTES
 1. SEE SHEET 5 FOR MATERIAL
 INFORMATION & VERTICAL DIMENSIONS

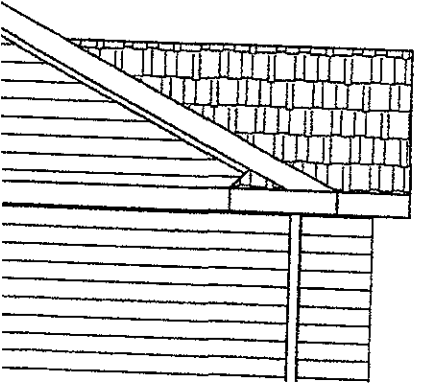

RECEIVED

SEP 30 2005

Rapid City Growth
Management Department

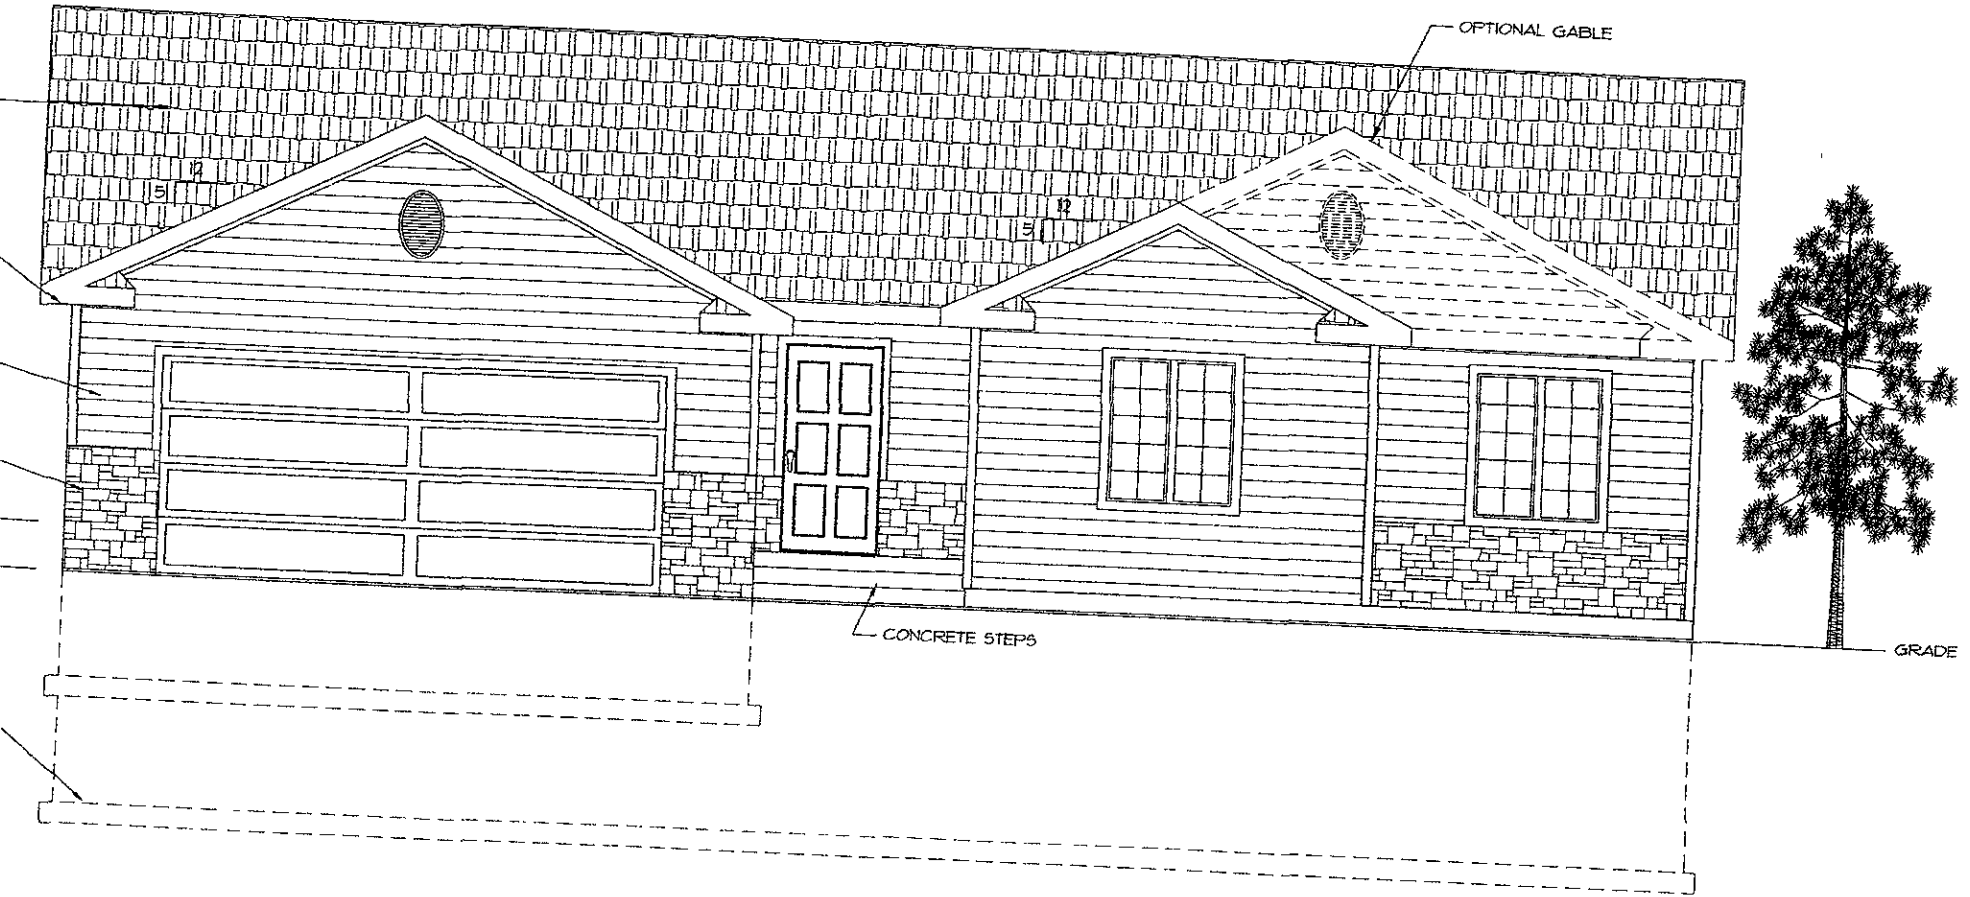

FRONT ELEVATION
SCALE: 1/4"=1'-0"

SHEET LEGEND