


**ELEVATION NOTES:**

- 1. SEE SECTION SHEET 5 FOR MATERIAL INFORMATION & VERTICAL DIMENSIONS
- 2. ALL GRADE AT BUILDING EDGE IS TENTATIVE AND MAY VARY BASED ON ACTUAL SITE TOPOGRAPHY

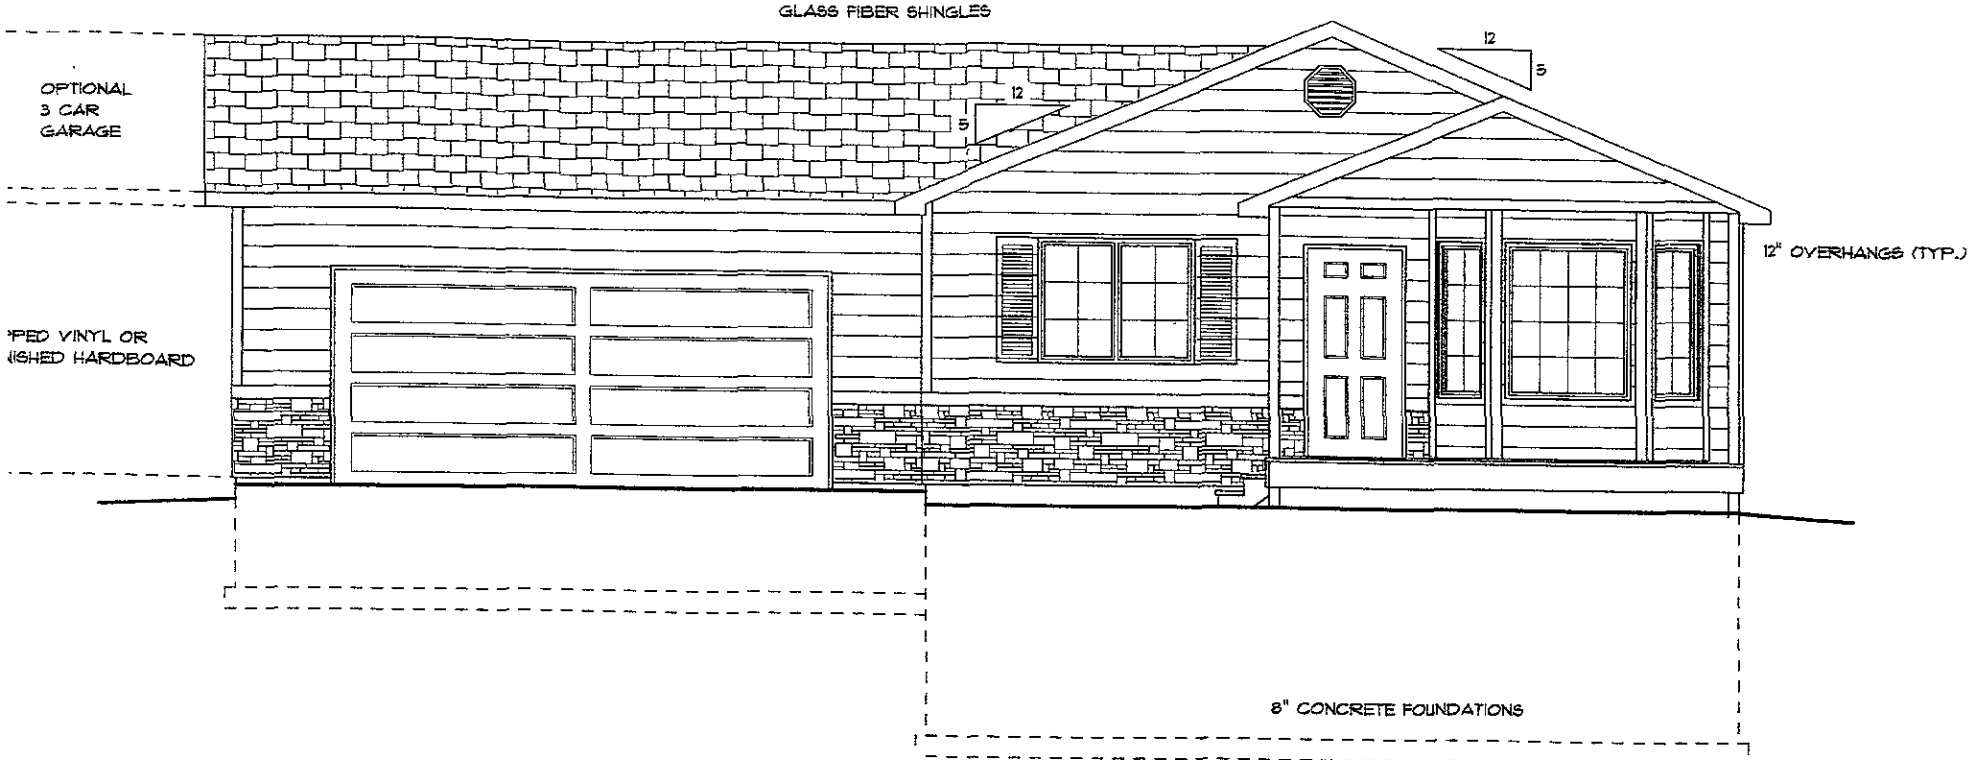

**RECEIVED**

SEP 30 2005


Rapid City Growth Management Department


1082 Sq. Ft.

LOT 4, 16, 1

**RIGHT ELEVATION**

SCALE: 3/16" = 1'-0"

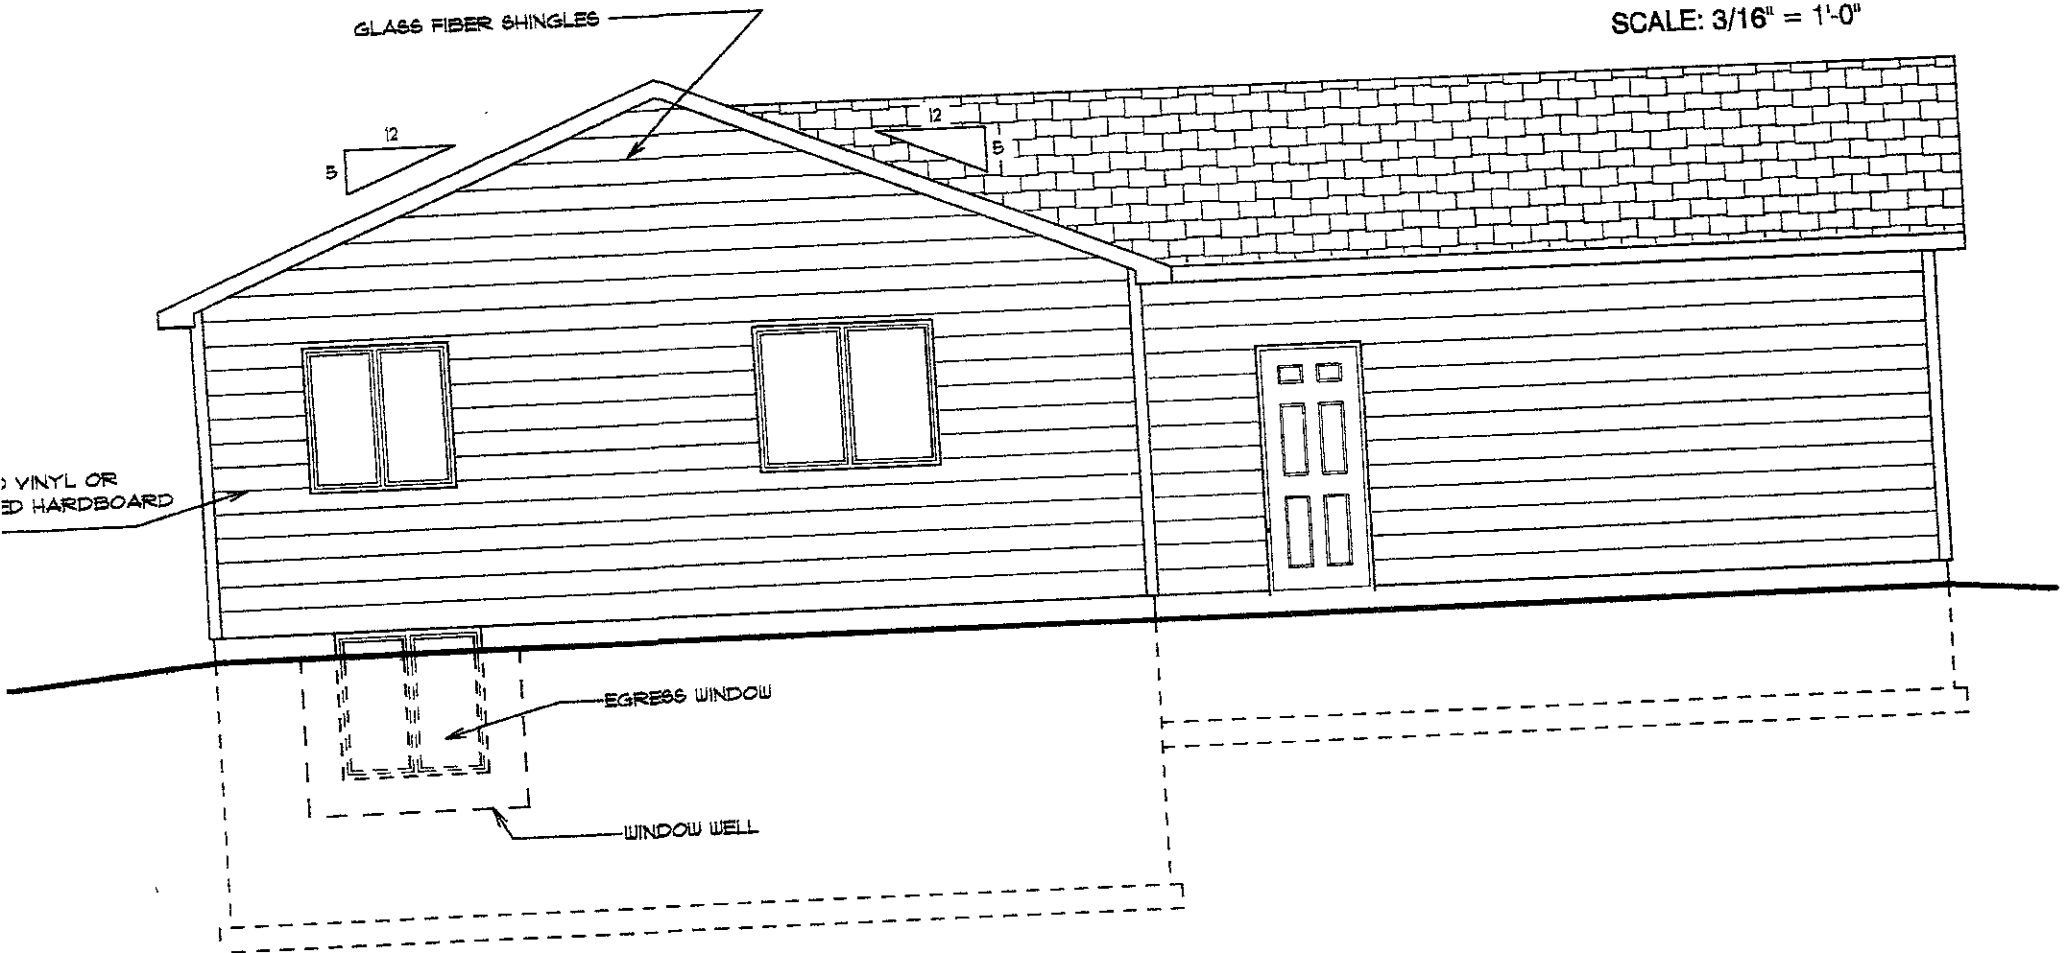

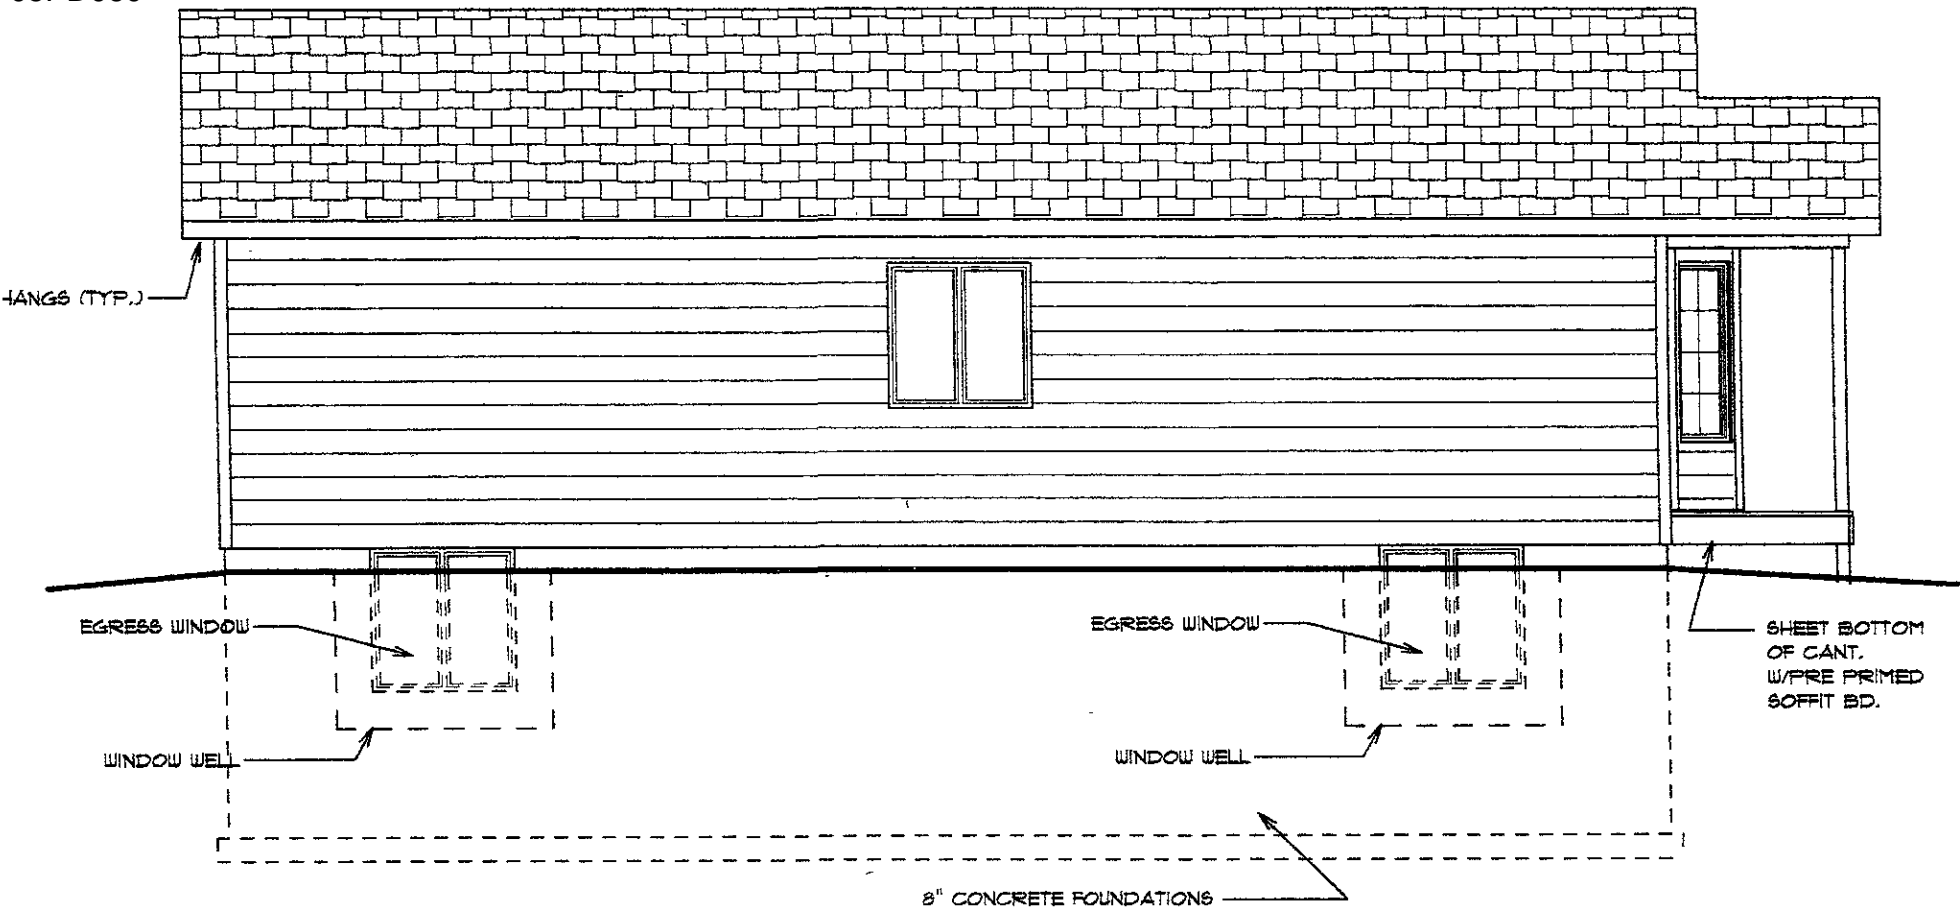

# RIGHT ELEVATION


SCALE: 3/16" = 1'-0"

# RECEIVED

# REAR ELEVATION

SCALE: 3/16" = 1'-0"

GLASS FIBER SHINGLES

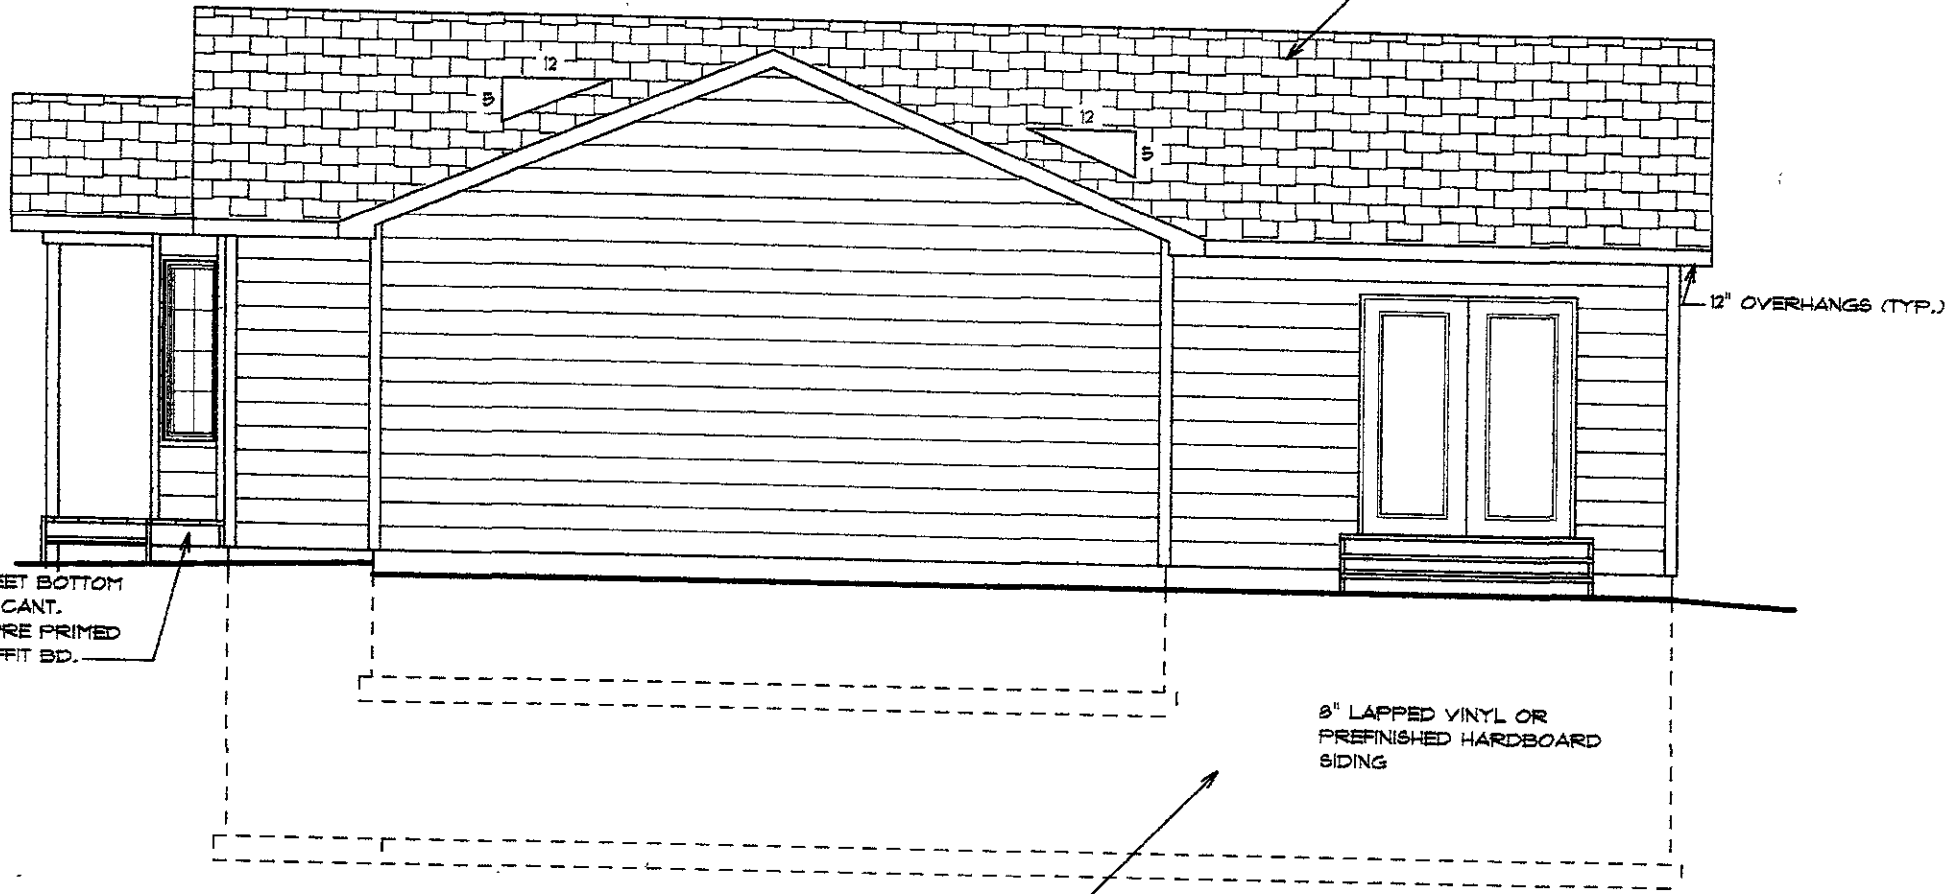

# LEFT ELEVATION RECEIVED

SCALE: 3/16" = 1'-0"

8" CONCRETE FOUNDATIONS

SEP 30 2005

Rapid City Growth  
Management Department