


RECEIVED

SEP 30 2005

Rapid City Growth
Management Department

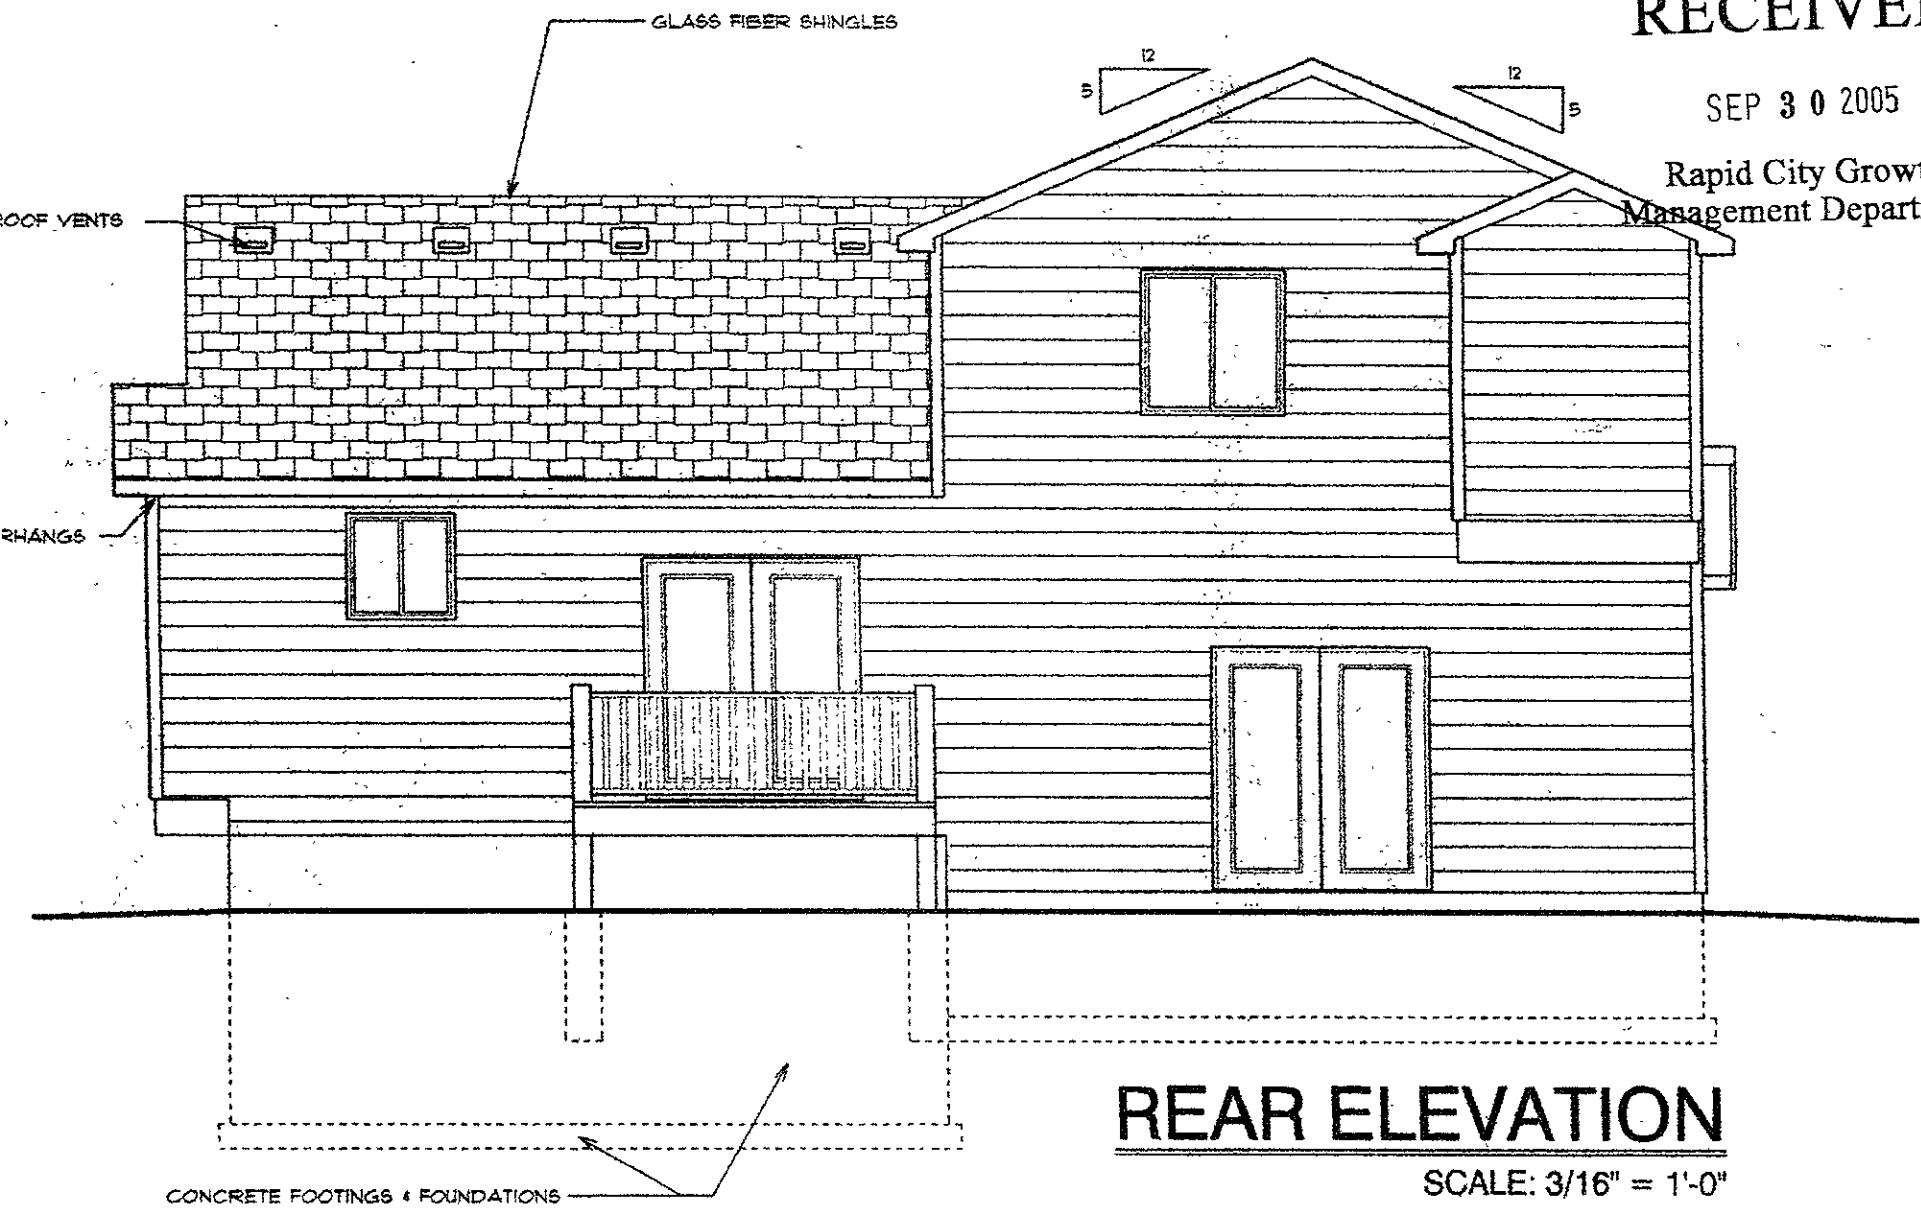

REAR ELEVATION

SCALE: 3/16" = 1'-0"

LOT 3

RECEIVED



SEP 30 2005

Rapid City Growth
Management Department

BRICK VENEER

ELEVATION NOTES:

- 1. SEE SECTION SHEET 5 FOR MATERIAL INFORMATION + VERTICAL DIMENSIONS
- 2. ALL GRADE AT BUILDING EDGE IS TENTATIVE AND MAY VARY BASED ON ACTUAL SITE TOPOGRAPHY

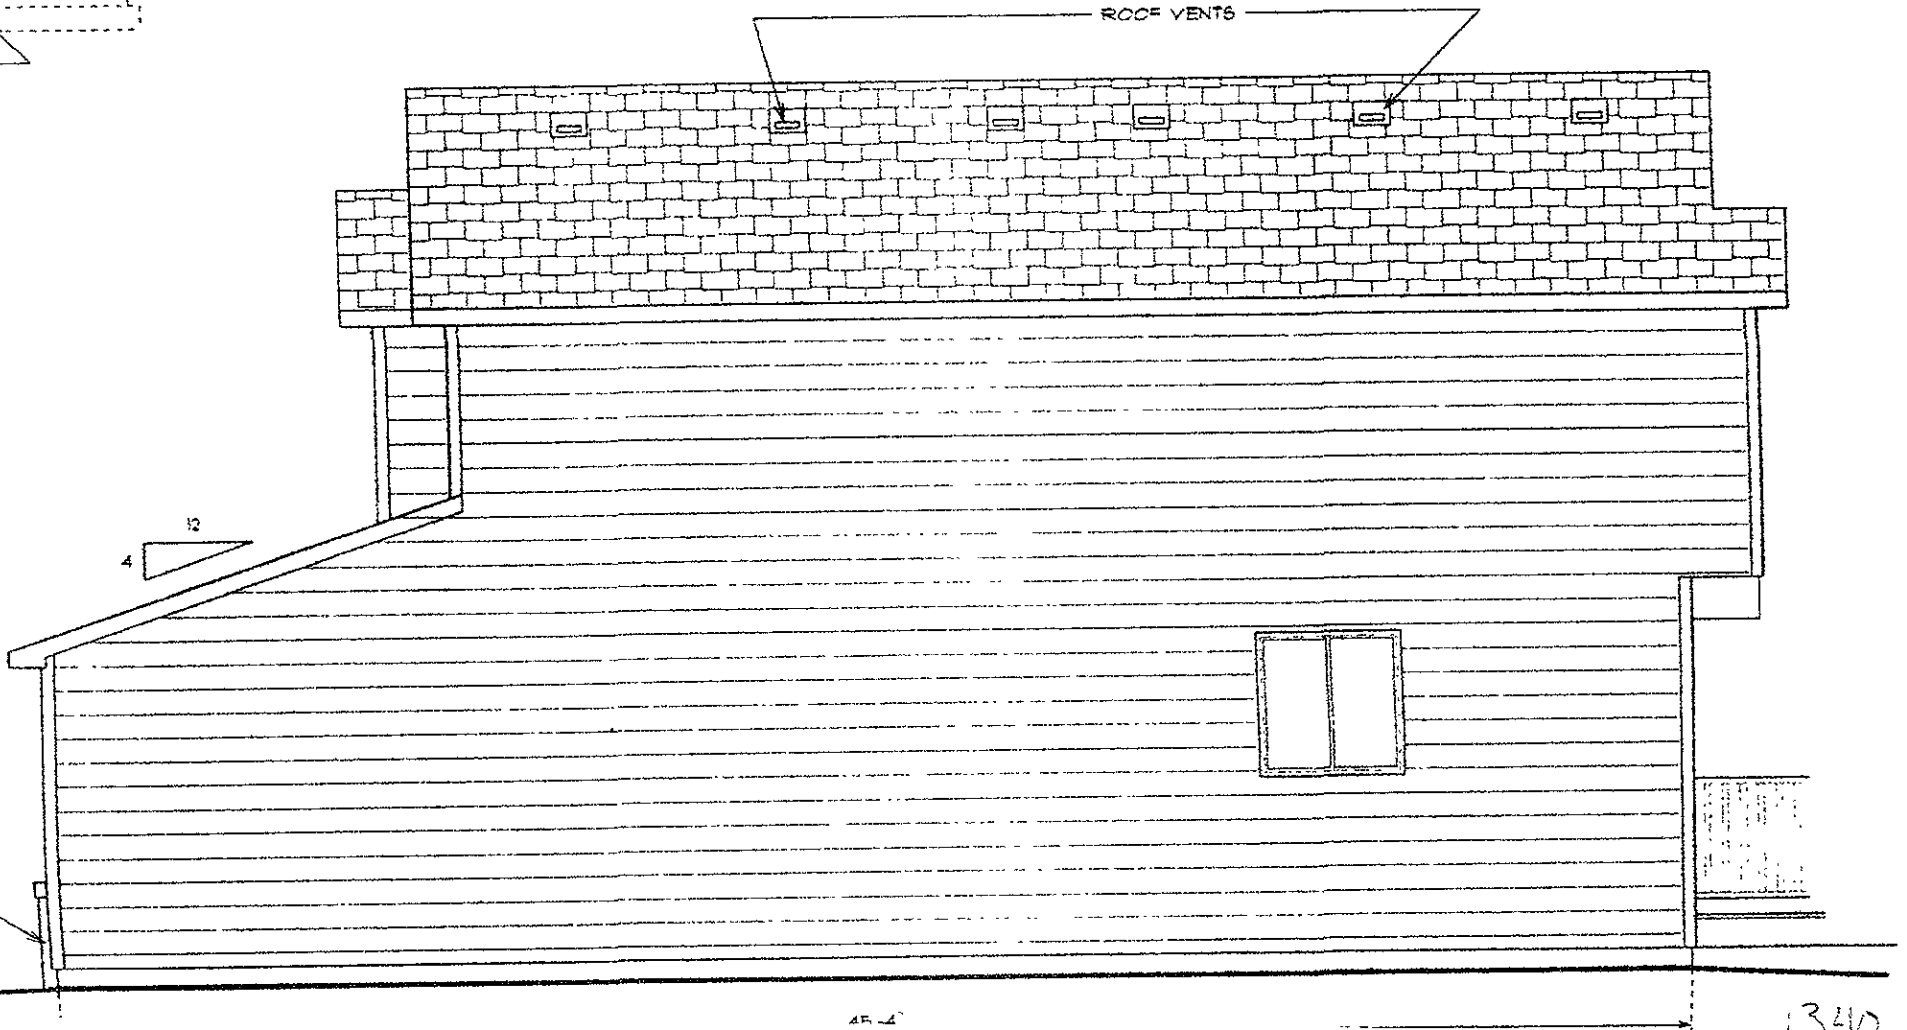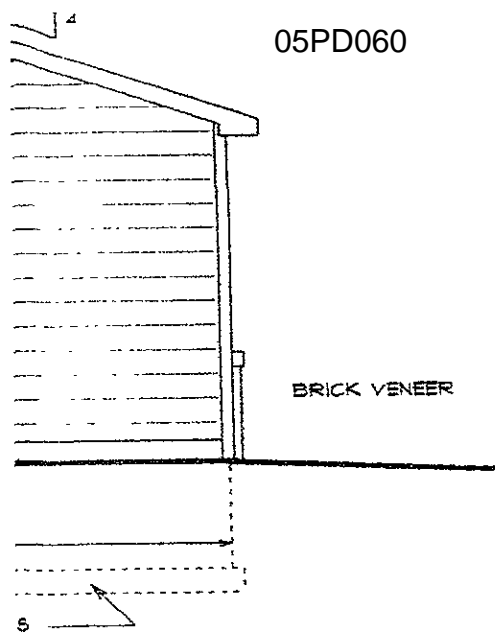

1340 sq. ft.

RECEIVED


SEP 30 2005

Rapid City Growth
Management Department

12" OVERHANGS
(TYP.)

GLASS FIBER SHINGLES


OVERHANGS (TYP.)

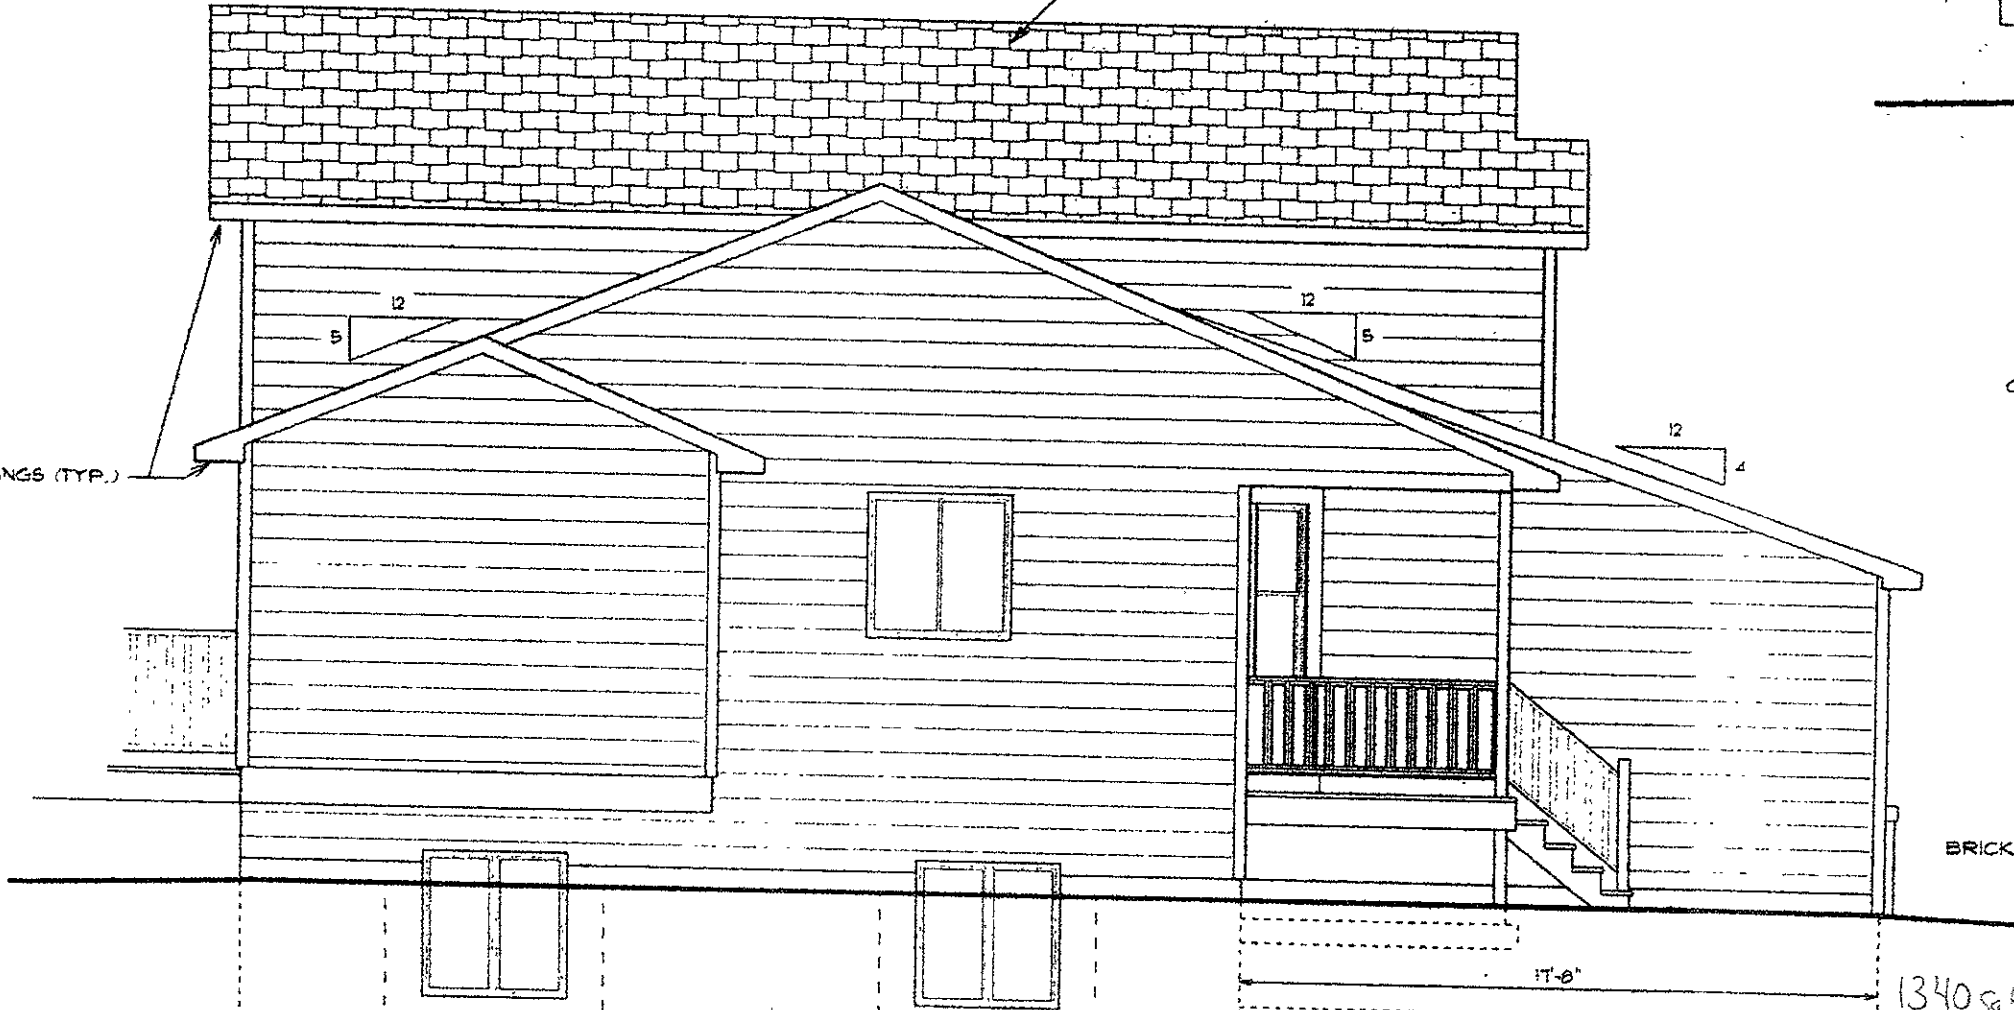

BRICK

17'-0"

1340 sq ft

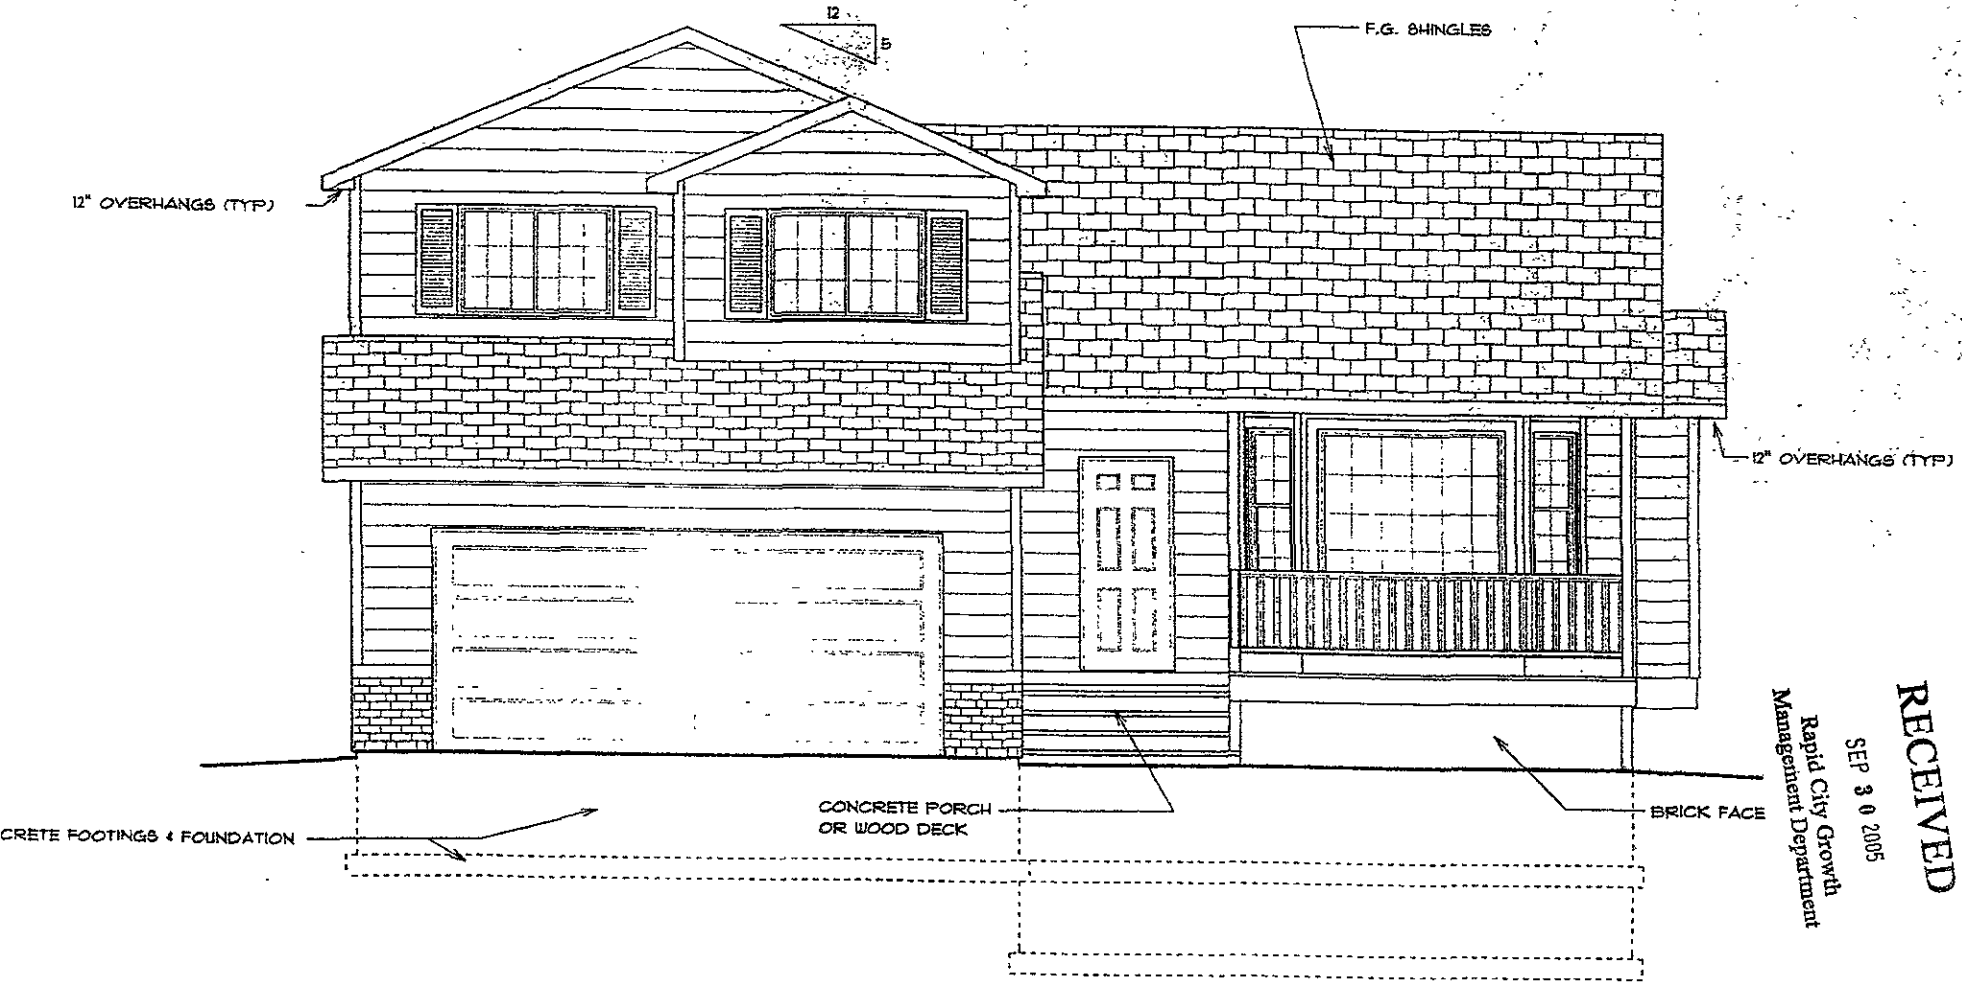

FRONT ELEVATION

SCALE: 1/4" = 1'-0"

RECEIVED
 SEP 30 2005
 Rapid City Growth
 Management Department

1340 Sq. Ft.

NOTE: SEE SECTIONS SHEET 6
 FOR ALL VERTICAL DIMENSIONS
 AND ADDITIONAL MATERIAL
 INFORMATION