


FRONT ELEVATION

SCALE: 3/16" = 1'-0"

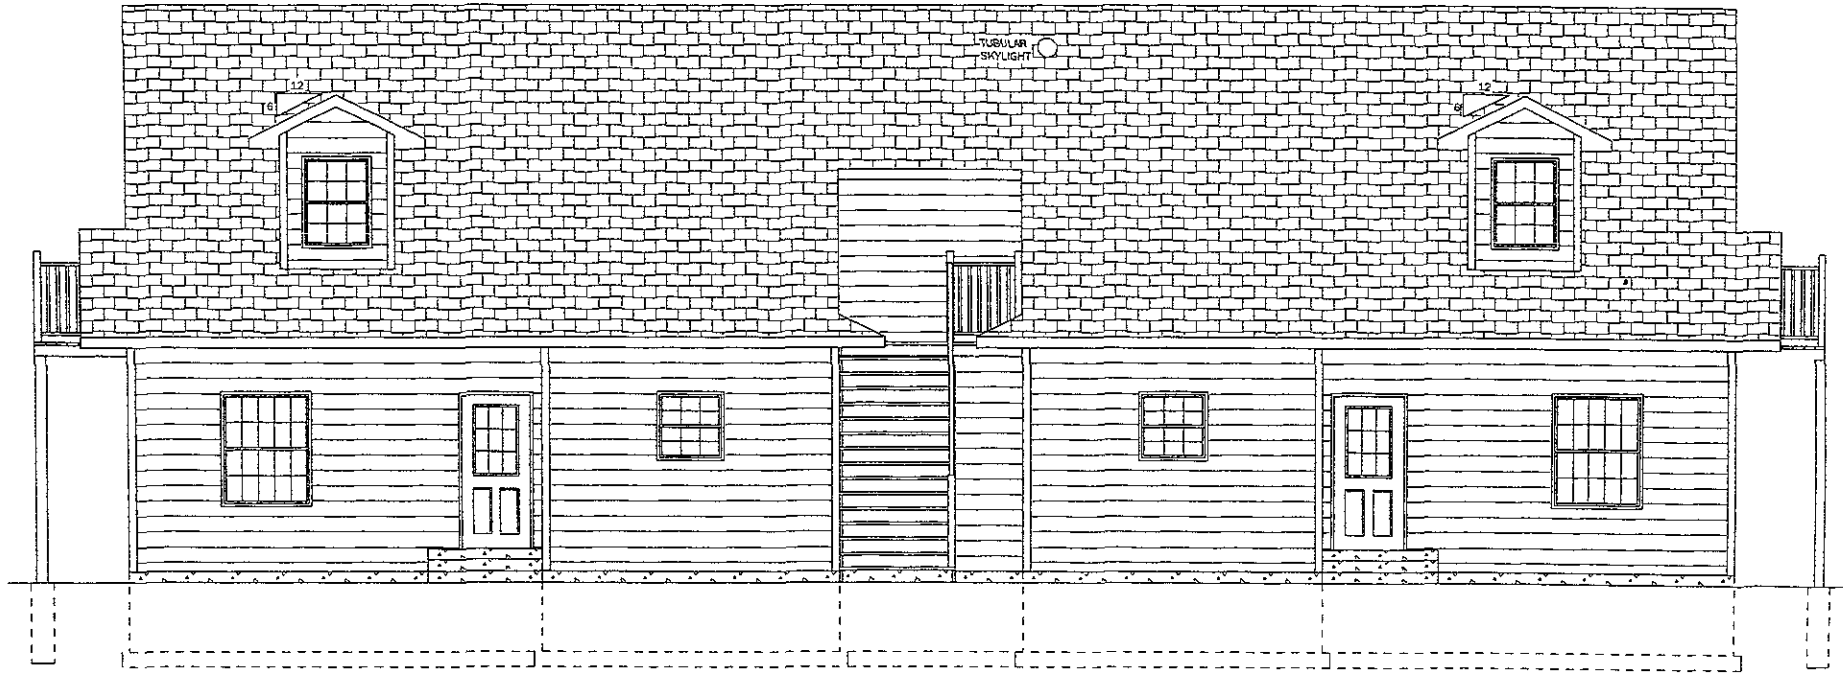

REAR ELEVATION

SCALE: 3/16" = 1'-0"


05PD085



LEFT ELEVATION

SCALE: 3/16" = 1'-0"

05PD085

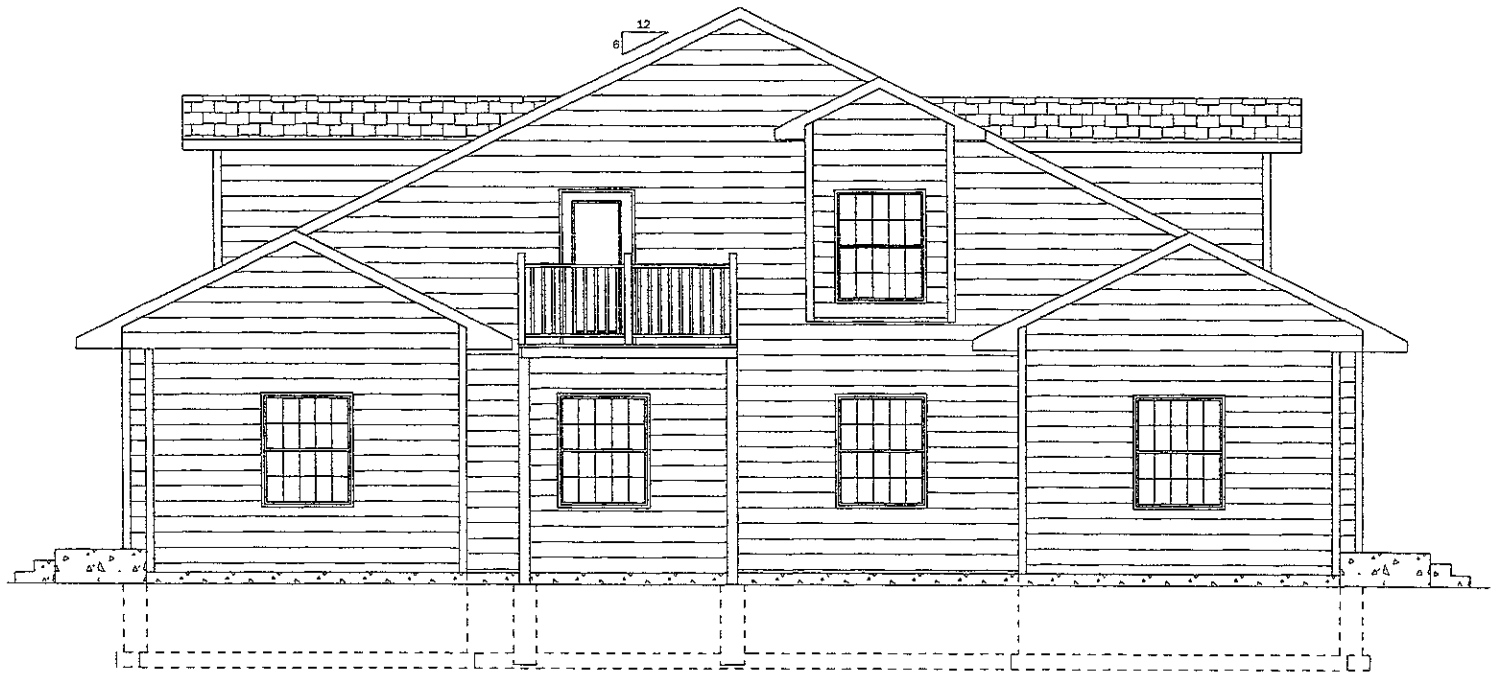

RIGHT ELEVATION

SCALE: 3/16" = 1'-0"