

Use fire hydrant area!

1/2 FH

demolition


Patch back asphalt

Twelfth Street

Eleventh Street

Garbage Area fenced 2-sides

Garbage Area fenced 2-sides

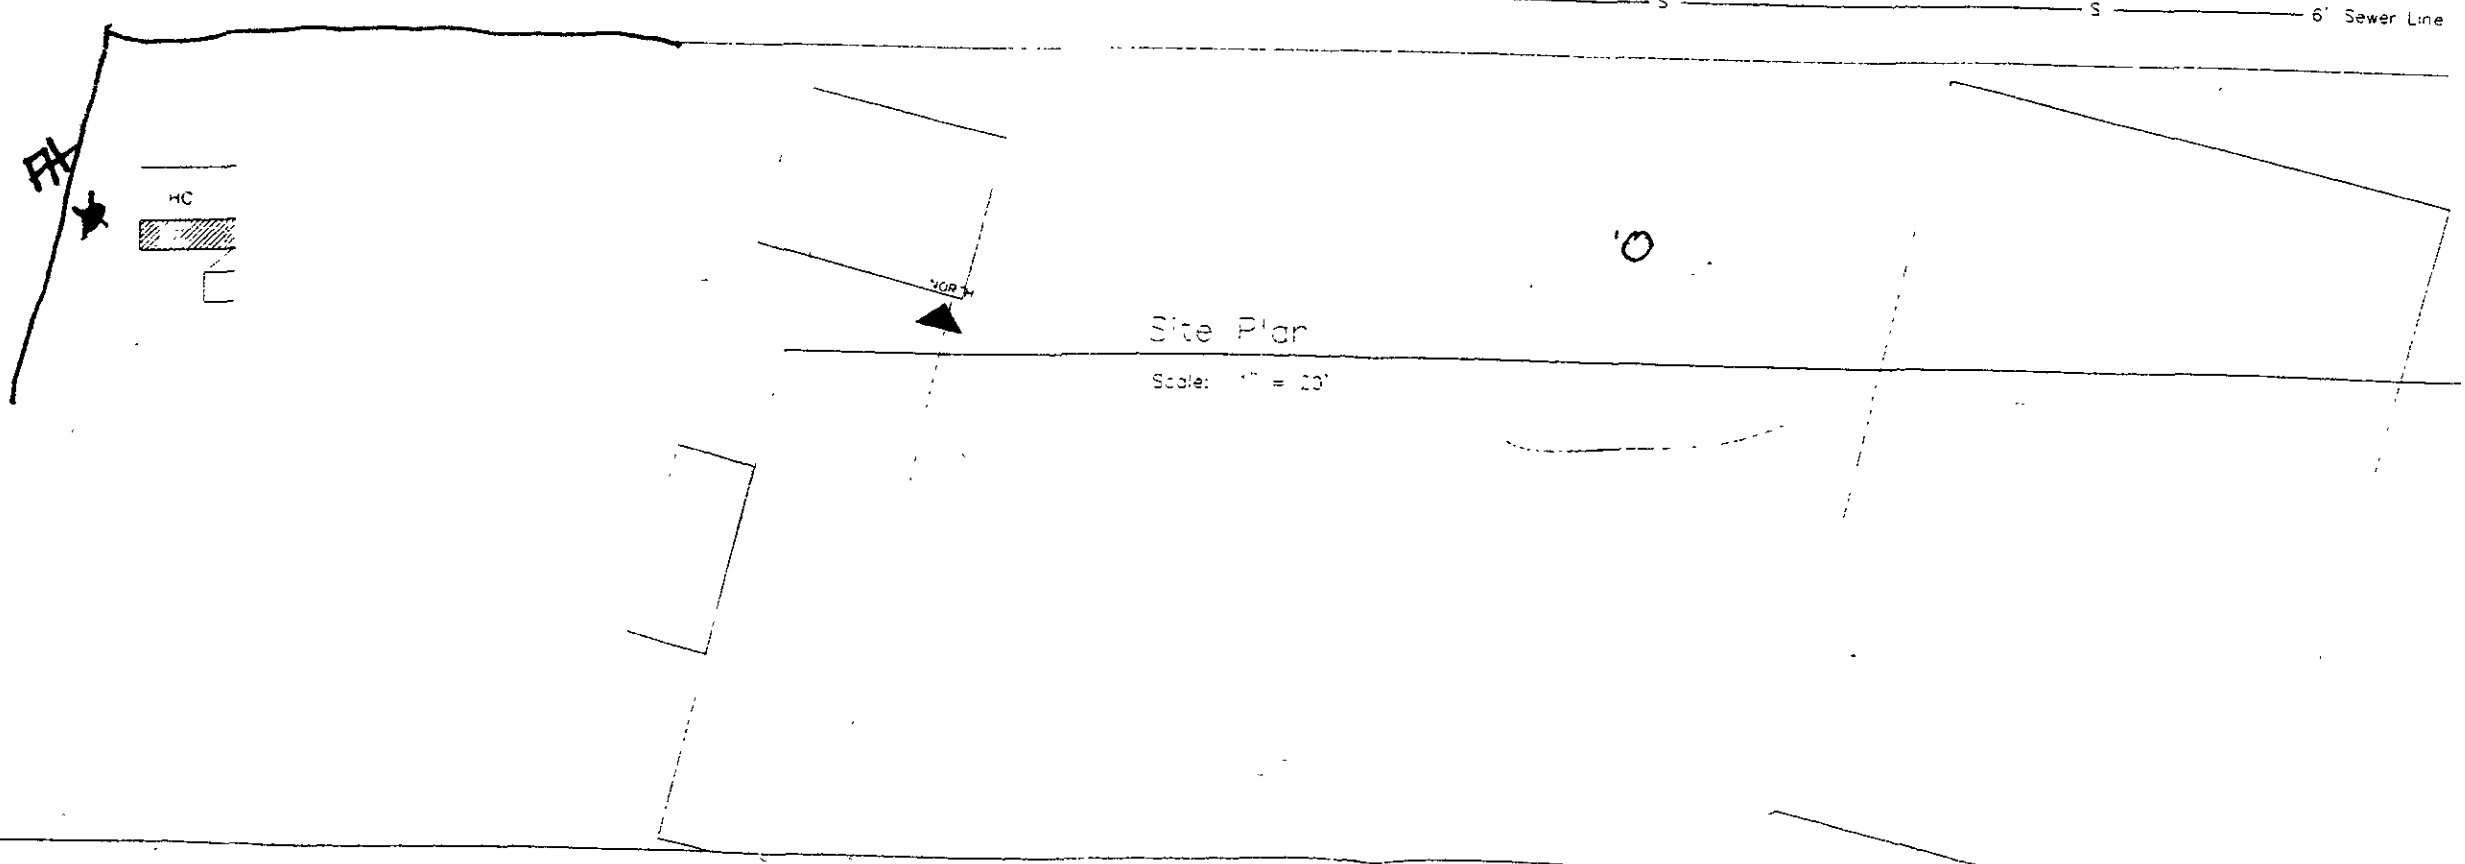

Site Plan
Scale: 1" = 20'

30" Dia Storm Drain
50
54' n