



06PD004

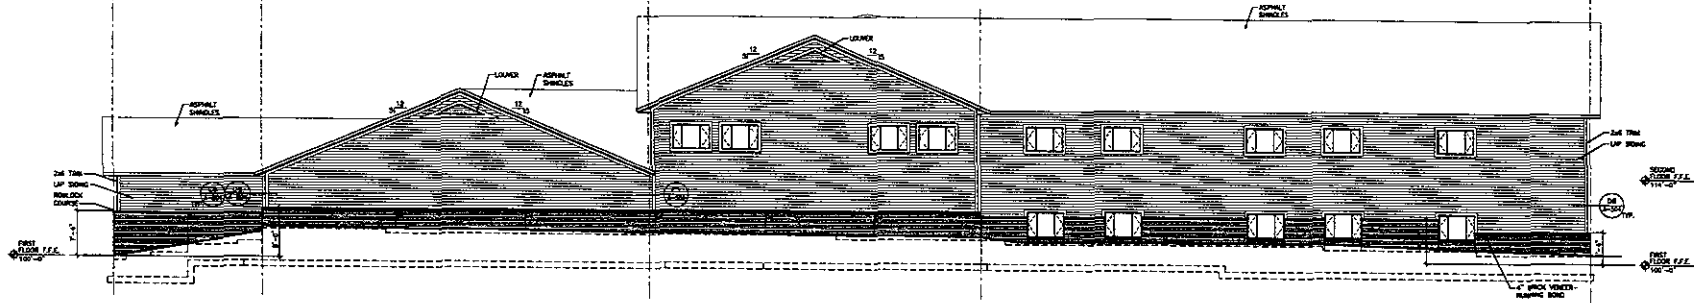

D1 WEST ELEVATION

SCALE 1/8" = 1'-0"

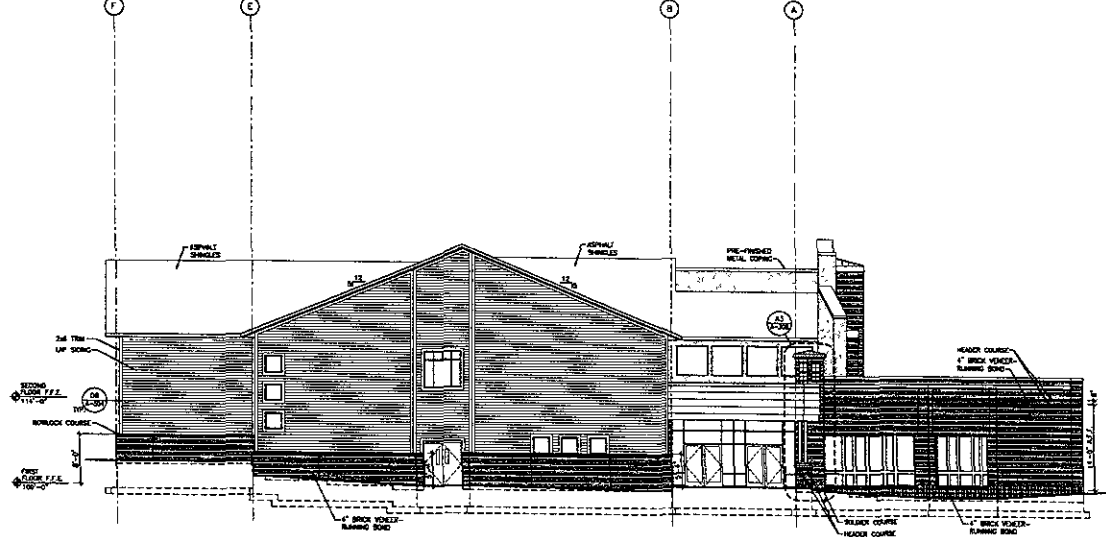


B1 SOUTH ELEVATION

SCALE 1/8" = 1'-0"

GENERAL SHEET NOTES

1 PROVIDE SOLID BRICK AT ALL EXPOSED LOCATIONS & PROJECTIONS GREATER THAN 1/2"

HATCH LEGEND

-  EPS - COLOR #1
-  EPS - COLOR #2
- 4" BRICK VENEER - RUNNING BOND
-  LVP SIDING
-  PRE-CAST CONCRETE

TSP
 To Serve, To Excel, To Succeed.
 TSP Thru, Inc.
 666 Kansas City Street
 Rapid City, SD 57701
 Phone: (605) 343-4192
 Fax: (605) 343-7138
 www.tspthru.com

TSP Architects
 Engineering
 Construction

CONTRACT NO.

PROJECT TITLE




PROJECT TITLE

Calvary Lutheran Church
 Rapid City, SD


NO.	DATE	REVISION	DESCRIPTION

CONTRACT HOLDER: _____
 CONTRACT NO.: _____
 DRAWN BY: _____
 CHECK BY: _____

EXTERIOR ELEVATIONS

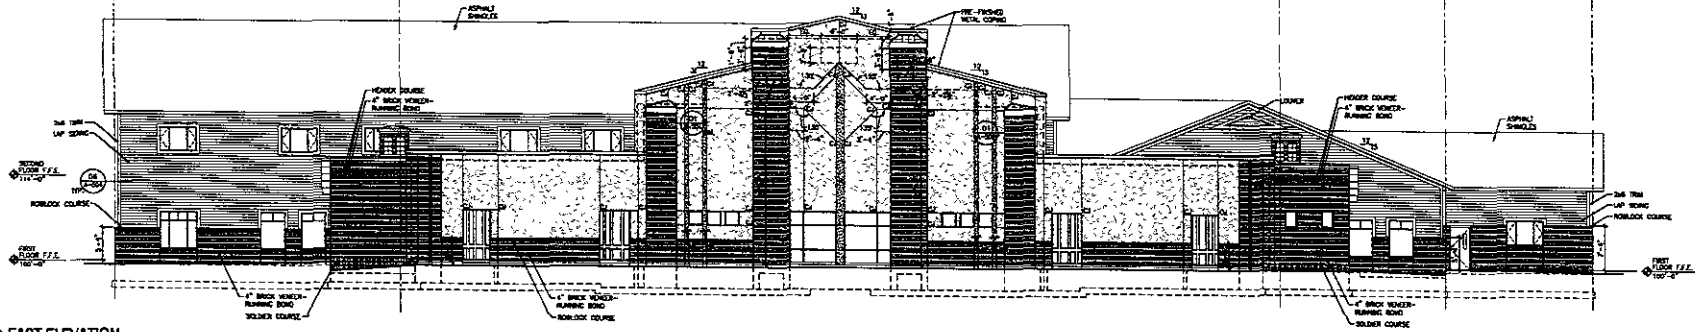

D1 EAST ELEVATION
SCALE 1/8" = 1'-0"

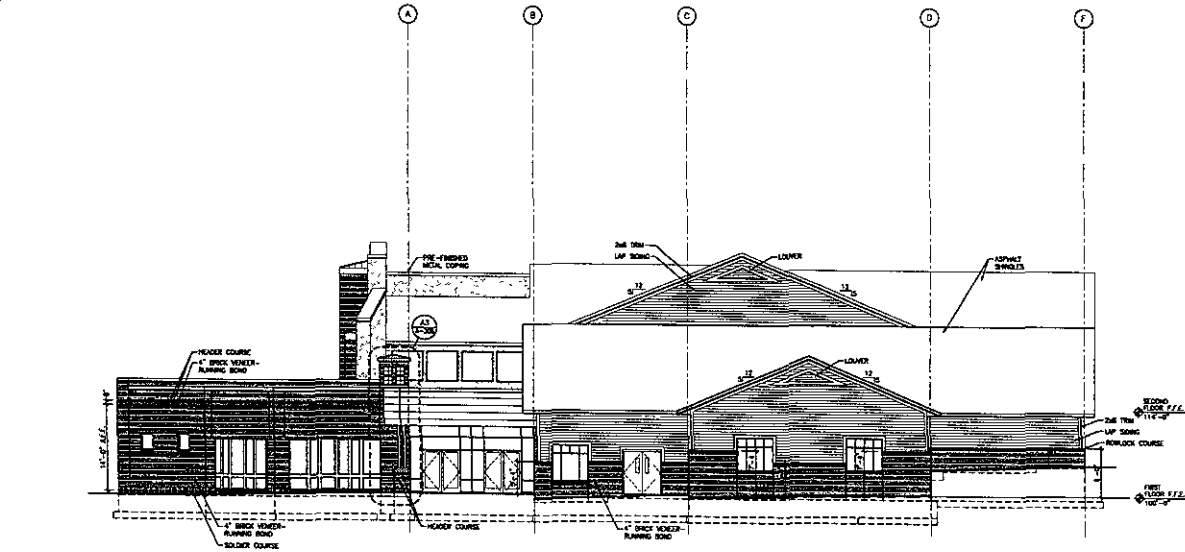





B1 NORTH ELEVATION
SCALE 1/8" = 1'-0"

GENERAL SHEET NOTES

HATCH LEGEND

1 PROVIDE SOLID BRICK AT ALL EXPOSED LOCATIONS & PROJECTIONS
EXCEPT THRU ROOF

-  EPS - COLOR #1
-  EPS - COLOR #2
- 4" BRICK VENEER - RANDOM BOND
-  LAP SIDING
-  PRE-CAST CONCRETE

TSP
 To Serve, To Excel, Together.
 TSP Group, Inc.
 600 Kansas City Street
 Rapid City, SD 57701
 Phone: (605) 343-4362
 Fax: (605) 343-7198
 www.tspgroup.com

TSP
 Architectural
 Engineering
 Drafting/Art

COMMENTS:



PROJECT TITLE

Calvary Lutheran Church
Rapid City, SD

SHEET TITLE

NO.	DATE	DESCRIPTION

EXTERIOR ELEVATIONS