



# FRONT ELEVATION

SCALE 3/16" = 1'-0"

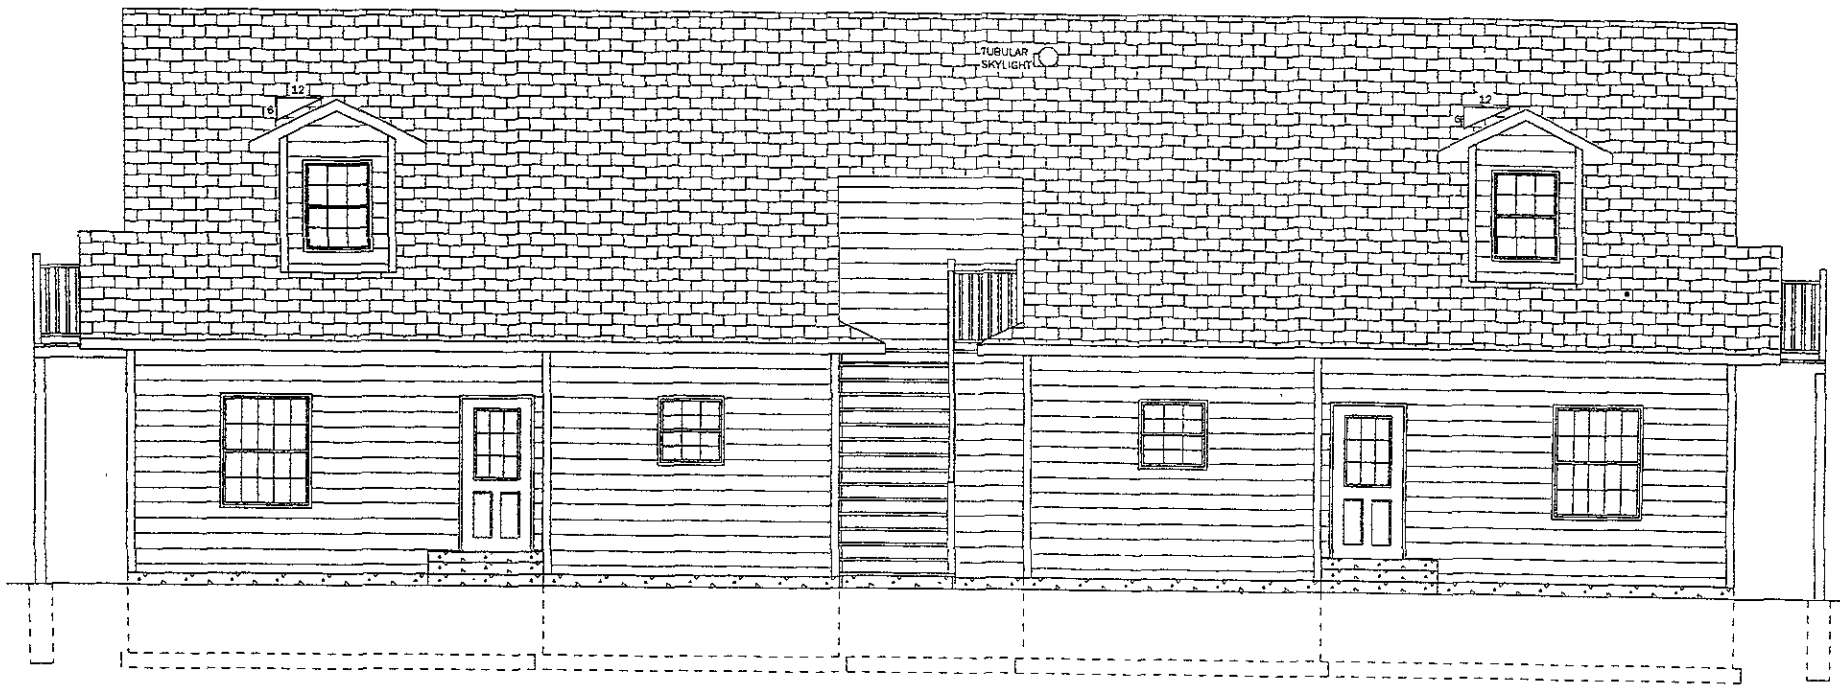


# REAR ELEVATION

SCALE: 3/16" = 1'-0"

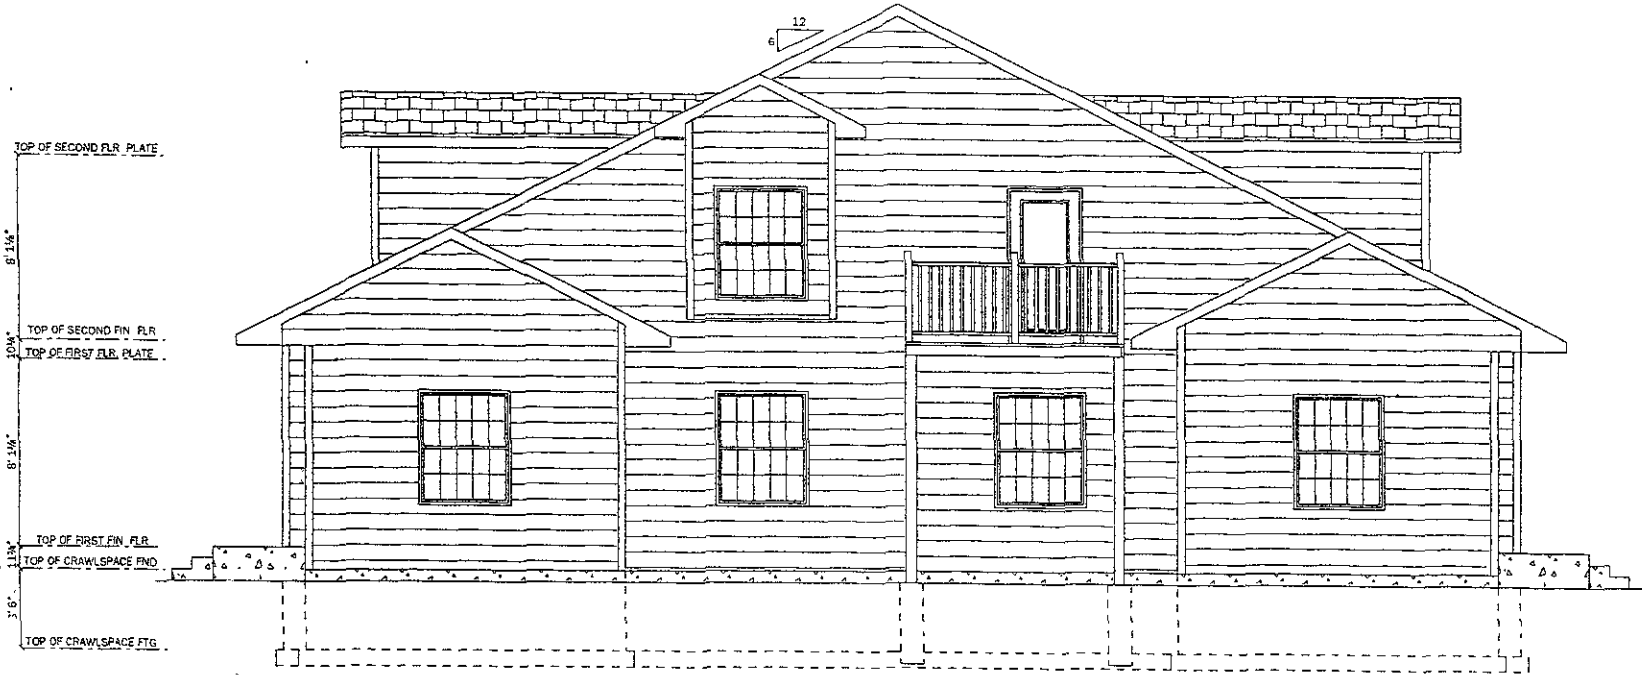

# LEFT ELEVATION

SCALE 3/16" = 1'-0"

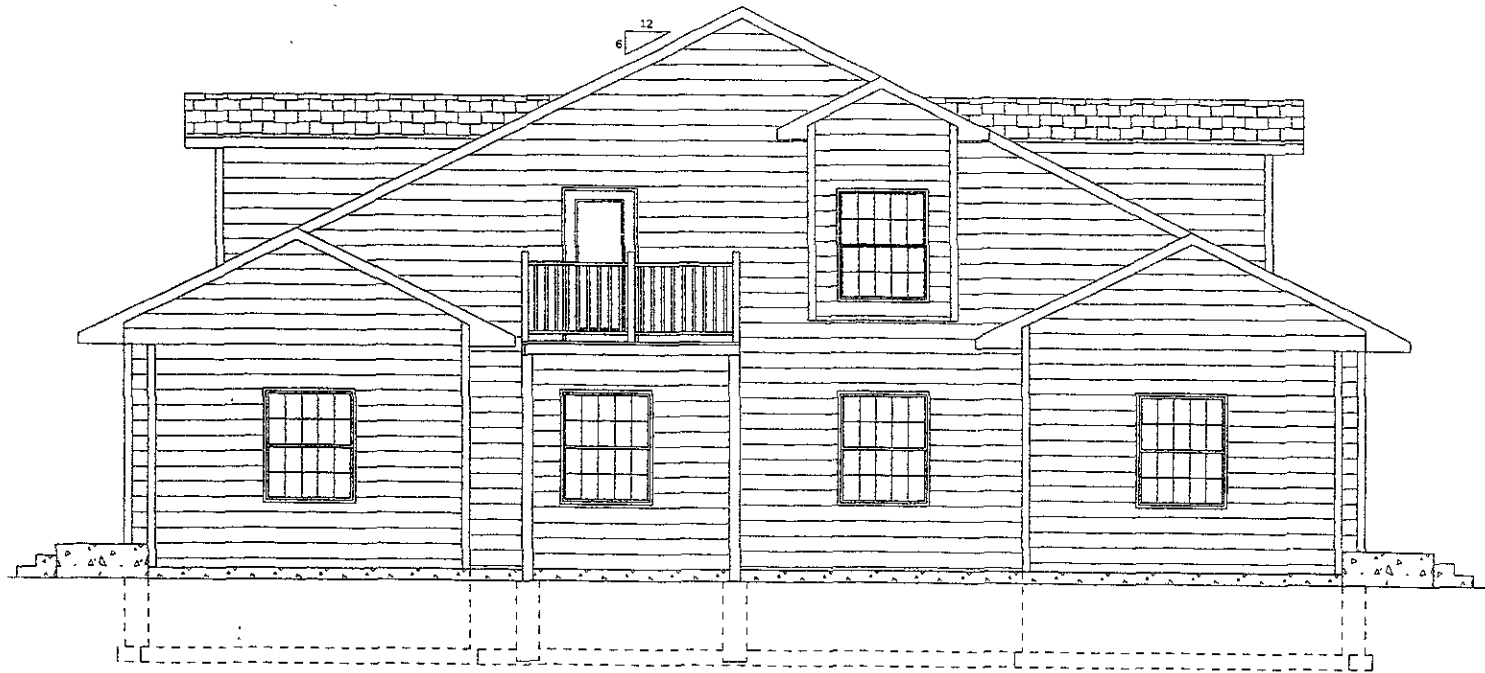

**RIGHT ELEVATION**

SCALE: 3/16" = 1'-0"