



06PD027

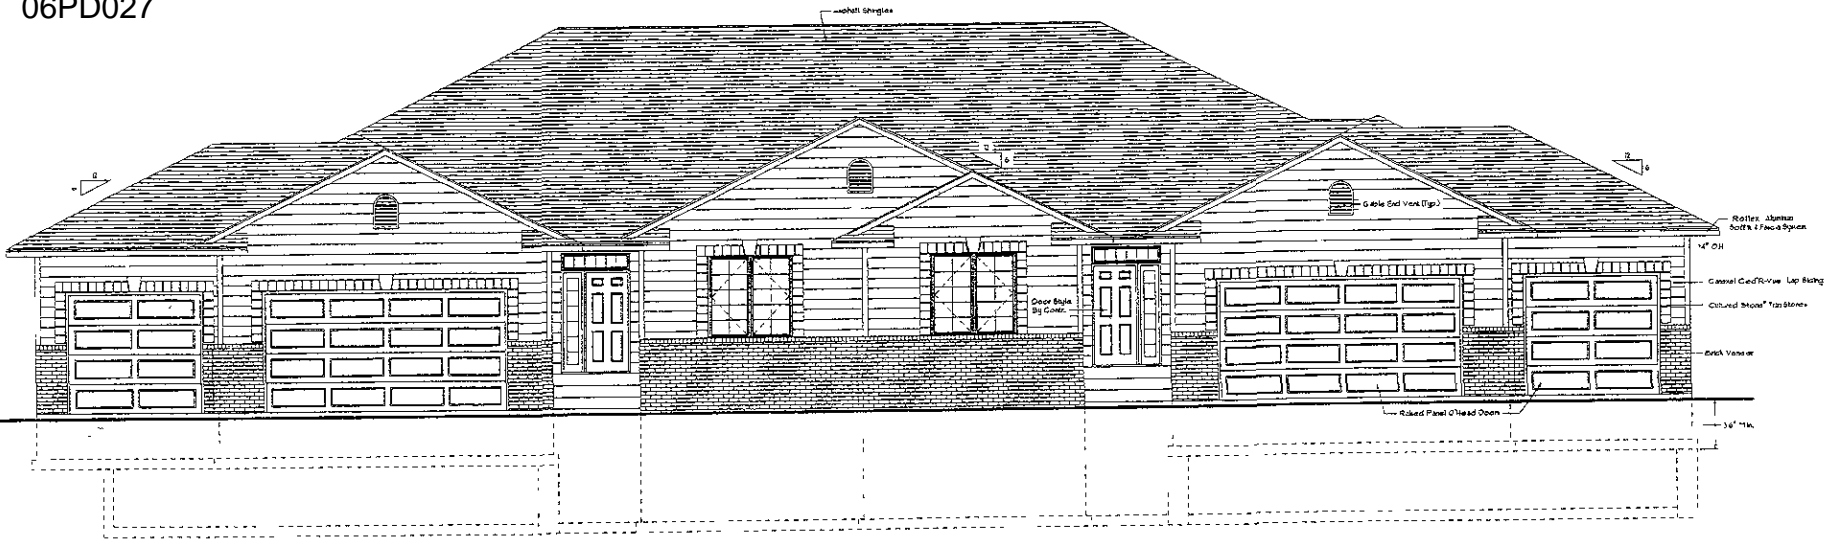


FRONT ELEVATION
Scale 1/4"=1'-0"

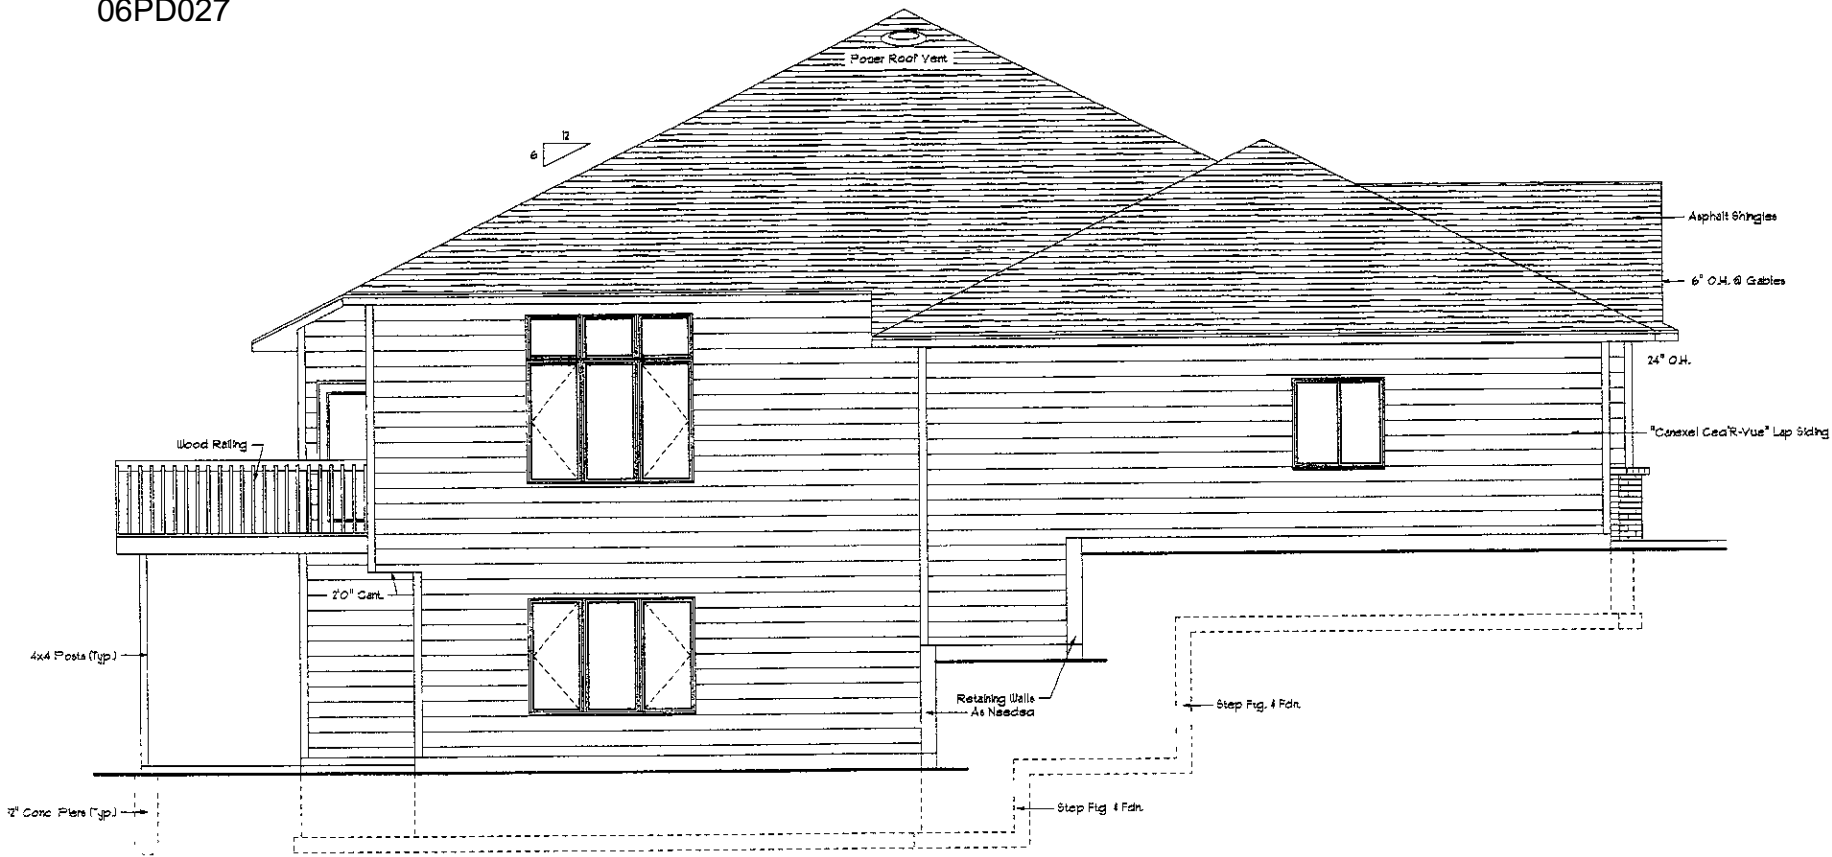

RECEIVED

LEFT ELEVATION
Scale: 1/4" = 1'-0"

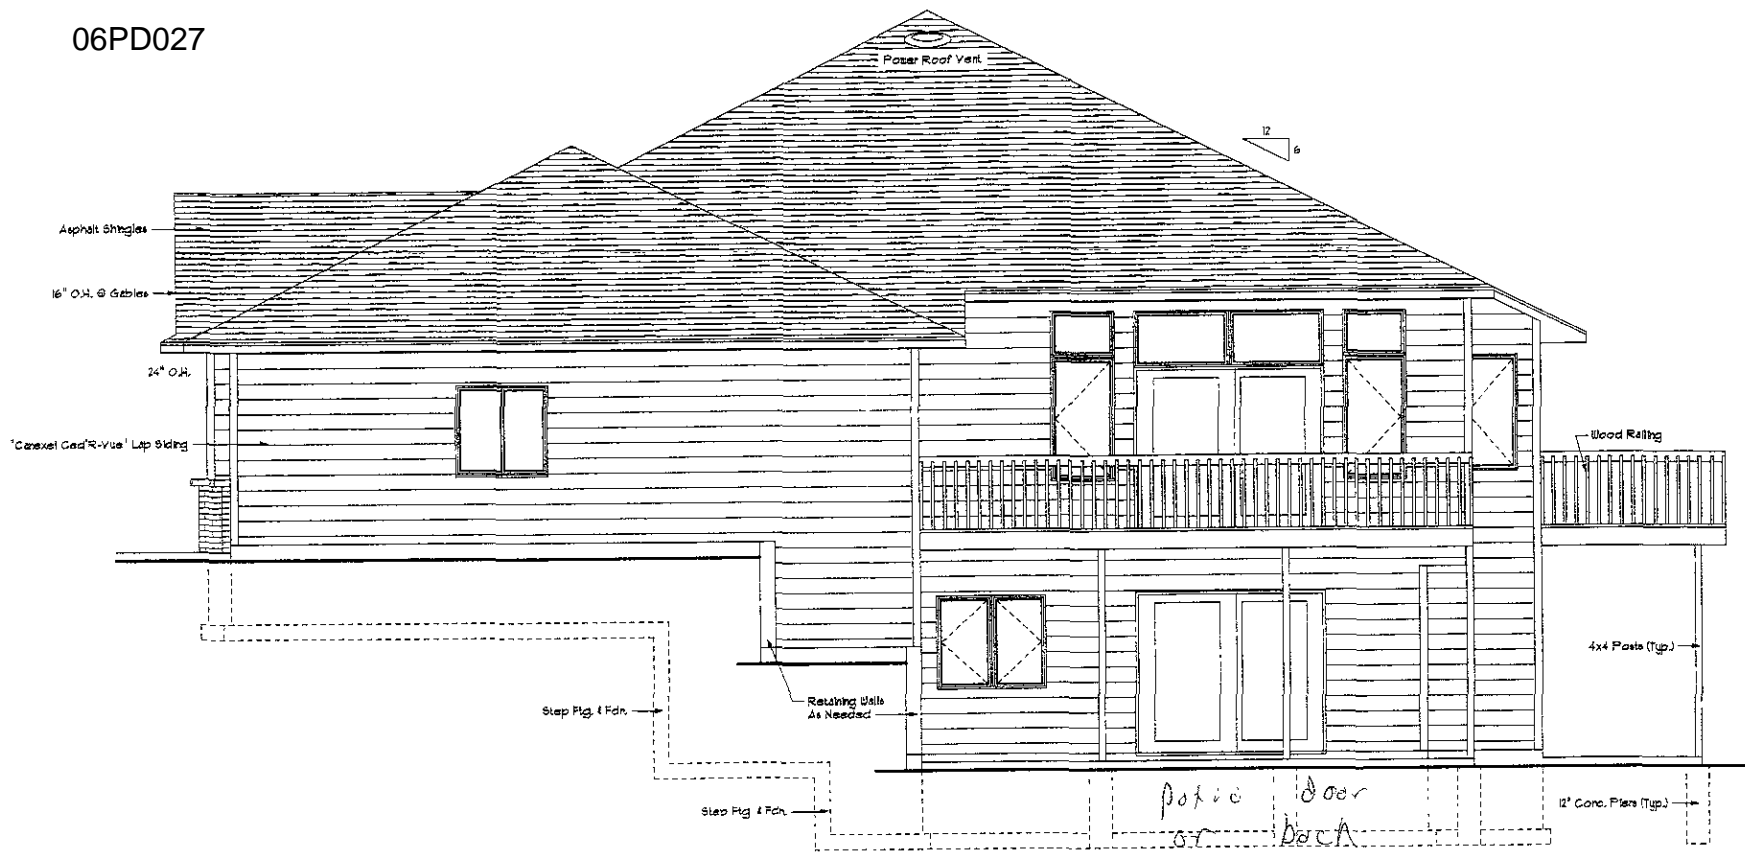

RIGHT ELEVATION

Scale: 1/4" = 1'-0"

RECEIVED